


NOTE: REFER TO DRAWING 14_067_1009 FOR OVERALL KEY PLAN AND ROUNDABOUT LOCATIONS WITHIN DUBLIN 15 ENTERPRISE SIGN.

NOTE: EXISTING ADVANCED DIRECTIONAL SIGNAGE TO BE REPLACED

Panel Detail
Text N/A
Background White
Border N/A
W 60.0mm
H 50.0mm
W 235mm
H 203mm
Area 0.11sqm

Dublin Enterprise Zone
Ceantar Bhaile Cúlann BALLYCOOLIN SECTOR

Fionnghlas FINGLAS
Baile an Huntaigh HUNTSTOWN
On Mhilaois MILLENNIUM
On Iarthuaiscirt 4 NORTHWEST 4
L3080

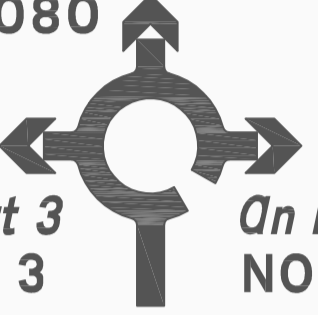

On Iarthuaiscirt 3 NORTHWEST 3 **On Iarthuaiscirt 1 & 2 NORTHWEST 1 & 2**

Apply 80 per cent condensing factor
Apply 85 per cent condensing factor

Apply 80 per cent condensing factor
Apply 85 per cent condensing factor

Scheme Ref. D15 ENTERPRISE ZONE SIGNAGE	
Sign Ref.	R/B H - ADS 1
Letter colour	BLACK
Background	WHITE
Border	BLACK
Material	EN Class Ref. 2
Drawing file	w:\ArchDwg\14_067\14_067_1019 - Roundabout H Signage
NOTE: Edge of sign must be at least 450 mm from edge of carriageway	


NOTE: NEW ADVANCED DIRECTIONAL SIGNAGE WHERE NO SIGN EXISTS

Panel Detail
Text N/A
Background White
Border N/A
W 60.0mm
H 50.0mm
W 235mm
H 203mm
Area 0.11sqm

Dublin Enterprise Zone
Ceantar Bhaile Cúlann BALLYCOOLIN SECTOR

Ceantar Bhaile Dama DAMASTOWN SECTOR
Ceantar Cherryhound CHERRYHOUND SECTOR
Baile Cúlann Eile OTHER BALLYCOOLIN

(N2) (N3)




On Iarthuaiscirt 1 & 2 NORTHWEST 1 & 2 **On Iarthuaiscirt 3 NORTHWEST 3**

Apply 80 per cent condensing factor
Apply 85 per cent condensing factor

Apply 80 per cent condensing factor
Apply 85 per cent condensing factor

Scheme Ref. D15 ENTERPRISE ZONE SIGNAGE	
Sign Ref.	R/B H - ADS 2
Letter colour	BLACK
Background	WHITE
Border	BLACK
Material	EN Class Ref. 2
Drawing file	w:\ArchDwg\14_067\14_067_1019 - Roundabout H Signage
NOTE: Edge of sign must be at least 450 mm from edge of carriageway	

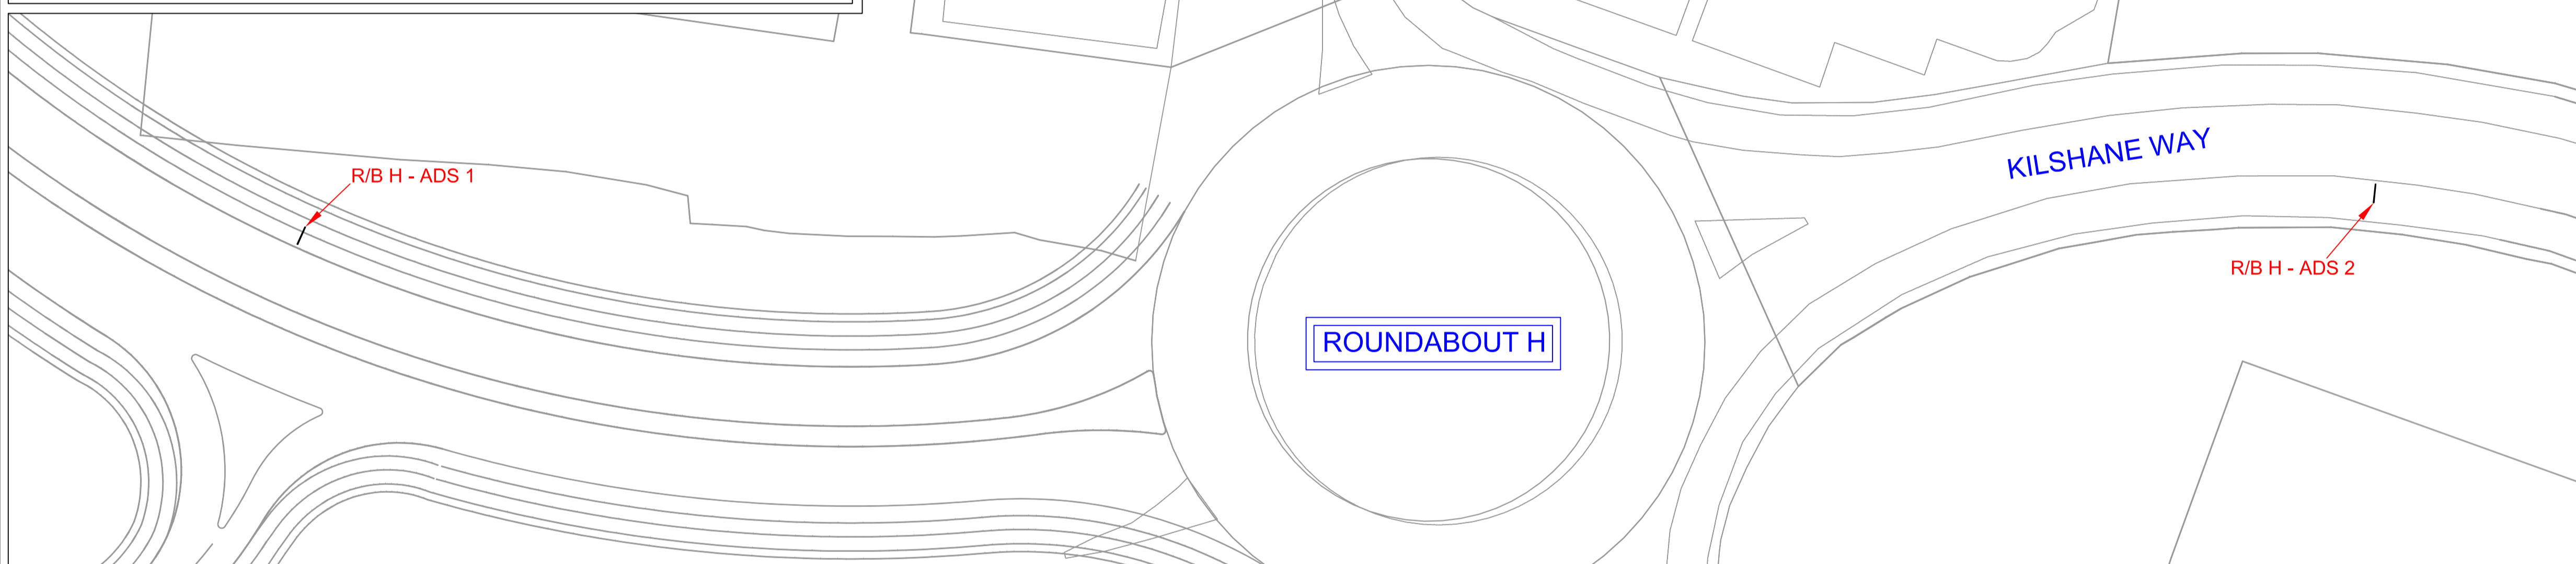


NOTE: NEW ADVANCED DIRECTIONAL SIGNAGE WHERE NO SIGN EXISTS

Panel Detail
Text N/A
Background White
Border N/A
W 60.0mm
H 50.0mm
W 237mm
H 239mm
Area 0.11sqm

Dublin Enterprise Zone
Ceantar Bhaile Cúlann BALLYCOOLIN SECTOR

On Iarthuaiscirt 3 NORTHWEST 3

(N2) (N3)



Ceantar Bhaile Dama DAMASTOWN SECTOR **Baile an Huntaigh HUNTSTOWN**
Ceantar Cherryhound CHERRYHOUND SECTOR **On Mhilaois MILLENNIUM**
Baile Cúlann Eile OTHER BALLYCOOLIN **On Iarthuaiscirt 4 NORTHWEST 4**

Apply 80 per cent condensing factor

Apply 80 per cent condensing factor

Apply 80 per cent condensing factor
Apply 85 per cent condensing factor

Scheme Ref. D15 ENTERPRISE ZONE SIGNAGE	
Sign Ref.	R/B H - ADS 3
Letter colour	BLACK
Background	WHITE
Border	BLACK
Material	EN Class Ref. 2
Drawing file	w:\ArchDwg\14_067\14_067_1019 - Roundabout H Signage
NOTE: Edge of sign must be at least 450 mm from edge of carriageway	



Revision	Description	Initials	Date
A	SIGNAGE AMENDED	CP	01-03-16



Clifton Scannell Emerson Associates Limited
Consulting Engineers,
Seafort Lodge,
Castledawson Avenue,
Blackrock, Co. Dublin,
Ireland.
T. +353 1 288 5006
F. +353 1 283 3466
E. info@csea.ie
W. www.csea.ie

FINGAL COUNTY COUNCIL

Client _____

Project **DUBLIN 15 ENTERPRISE ZONE SIGNAGE**

Dwg. Title **PROPOSED SIGNAGE LAYOUT AT ROUNDABOUT H**

Drawn By **CP** Date **MARCH 2016**

Checked by **CAB** Scale **1:500 @ A1**

Dwg. Progress **DRAFT**

Dwg. No. **14_067_1019-A**