



Rain garden detail 1:20


Filtration rain garden: Rain-garden system that cleanses and detains stormwater runoff before piping the water elsewhere. This system allows runoff water to pass through the top mulch and then the middle, amended, soil layers of the rain garden before being collected in a pipe and routed to an approved disposal point.

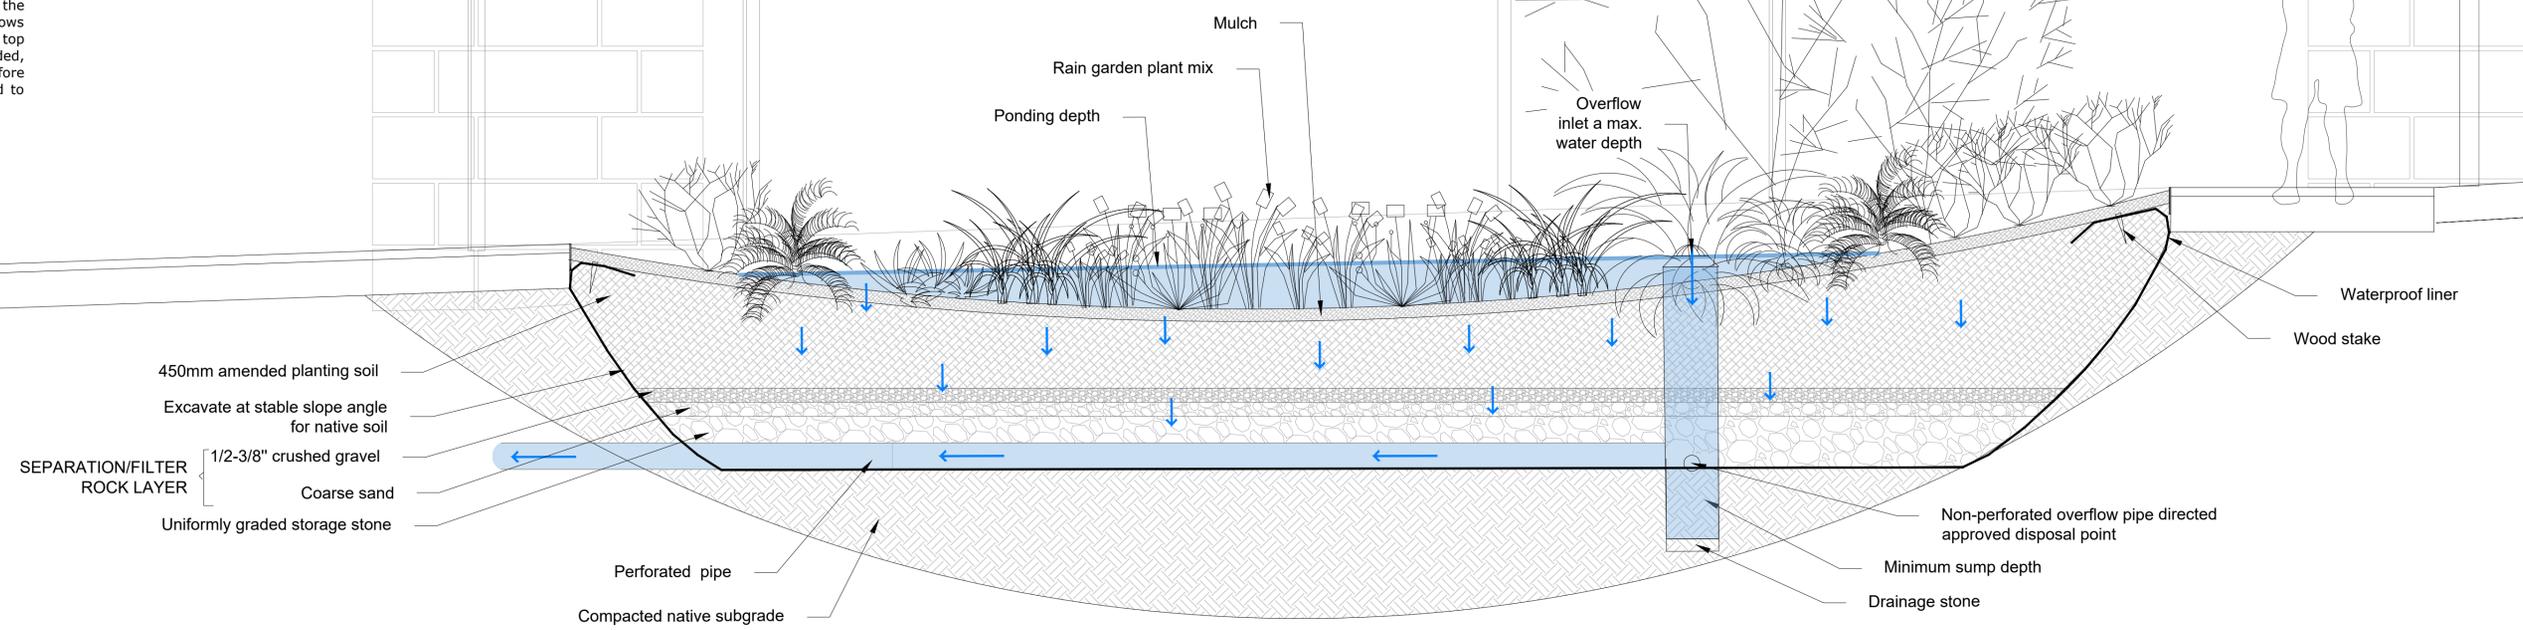


Tree pit detail 1:20

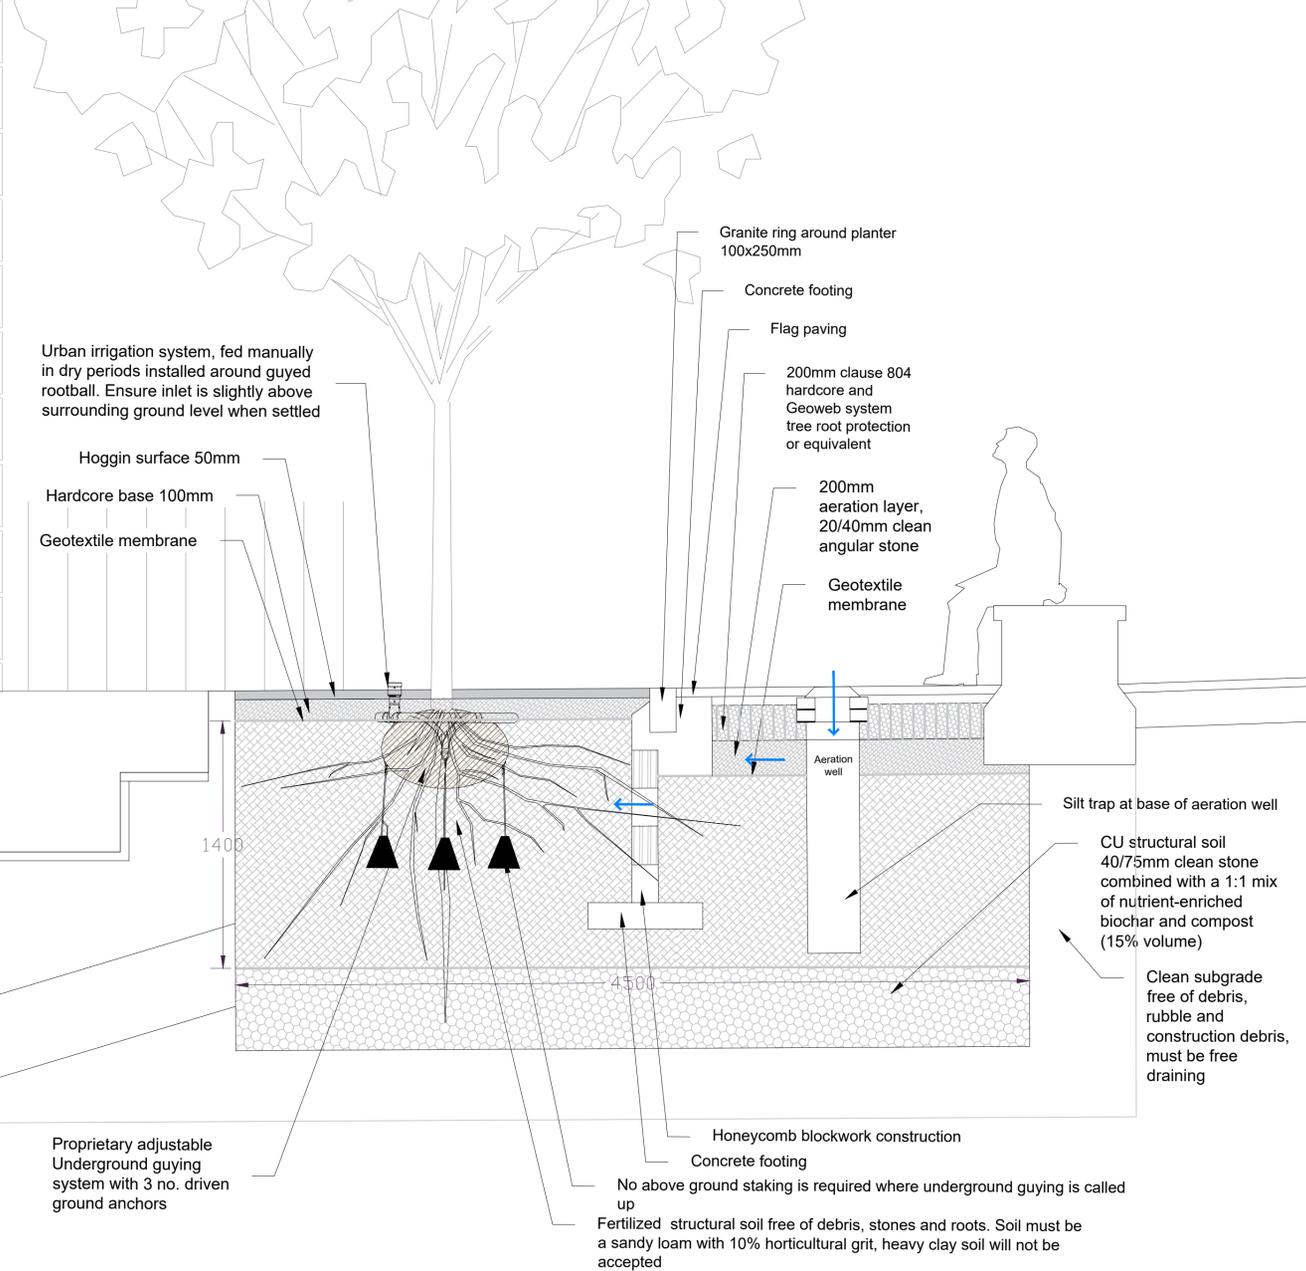

Section 1:100

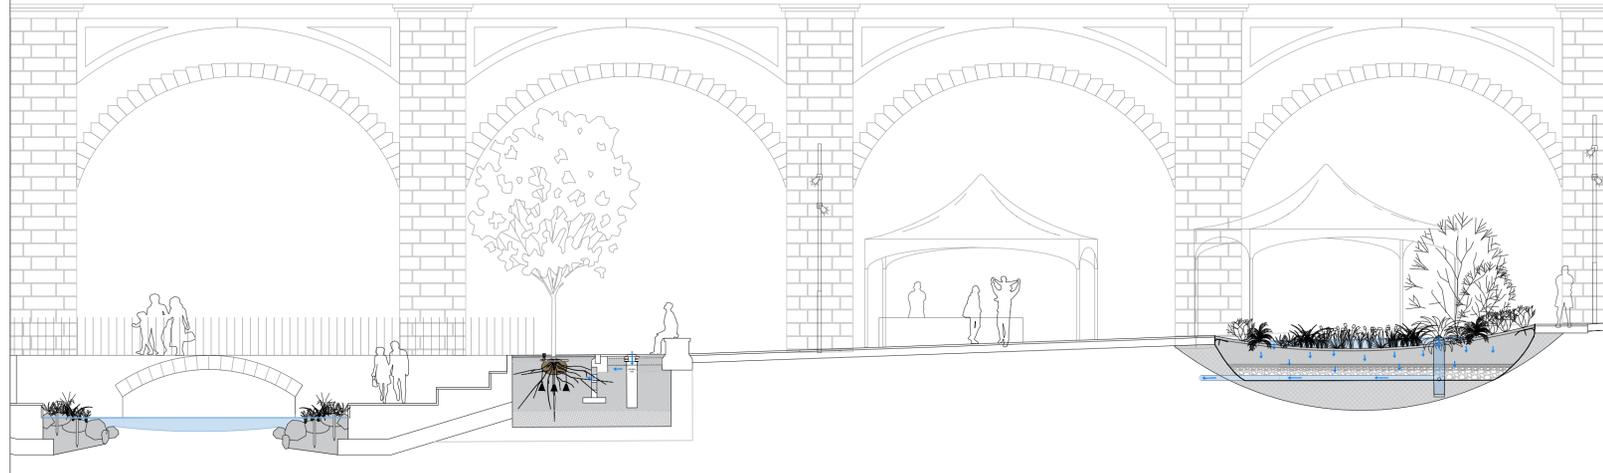

Marginal planting detail 1:20

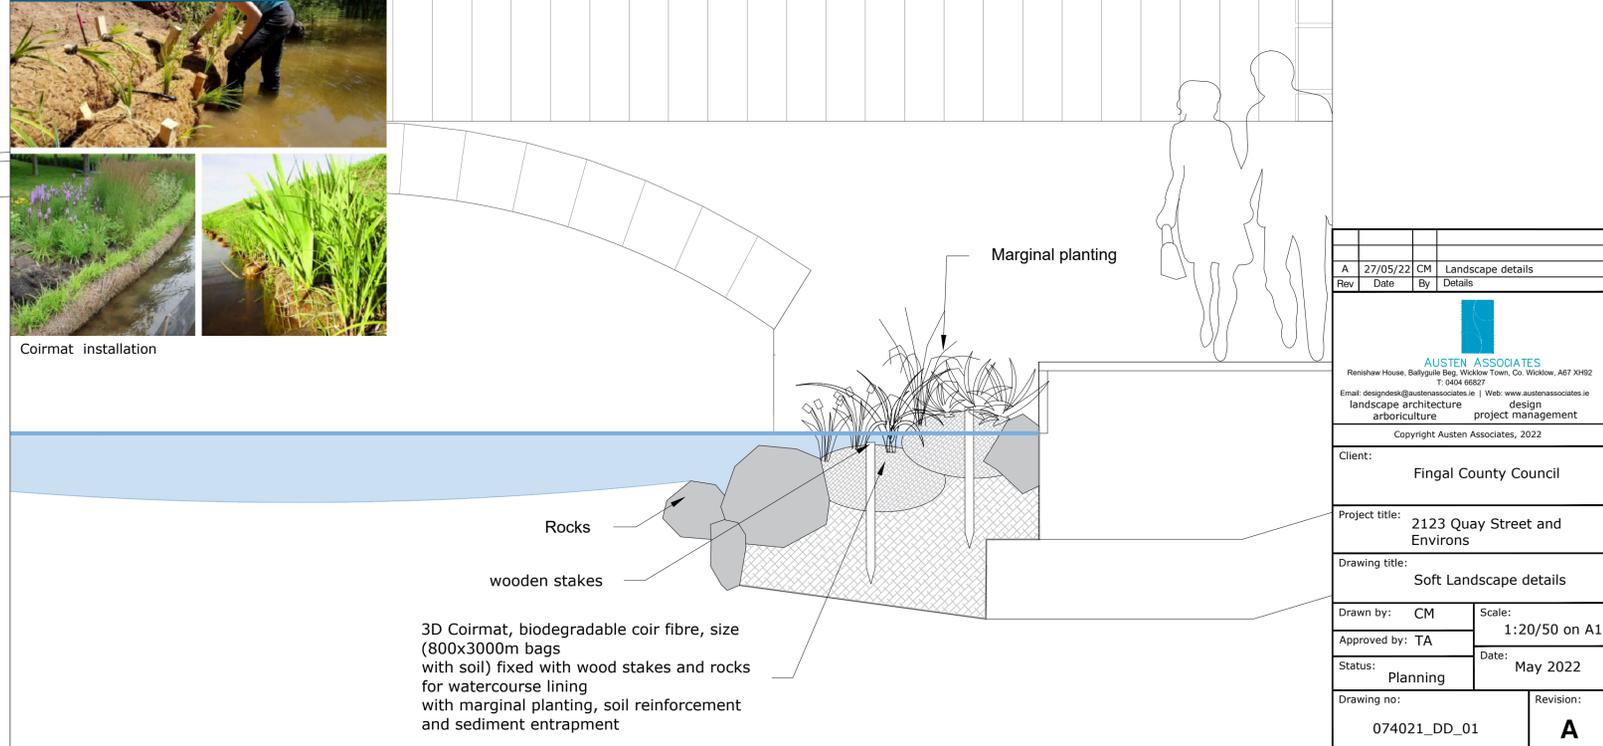

Rev	Date	By	Details
A	27/05/22	CM	Landscape details

AUSTEN ASSOCIATES
 Rensshaw House, Ballygale Beg, Wicklow Town, Co. Wicklow, A67 XH52
 T: 0404 69227
 Email: designdesk@austenassociates.ie | Web: www.austenassociates.ie
 landscape architecture design
 arboriculture project management
 Copyright Austen Associates, 2022

Client: **Fingal County Council**

Project title: **2123 Quay Street and Environs**

Drawing title: **Soft Landscape details**

Drawn by: **CM** Scale: **1:20/50 on A1**
 Approved by: **TA** Date: **May 2022**

Status: **Planning**

Drawing no: **074021_DD_01** Revision: **A**