



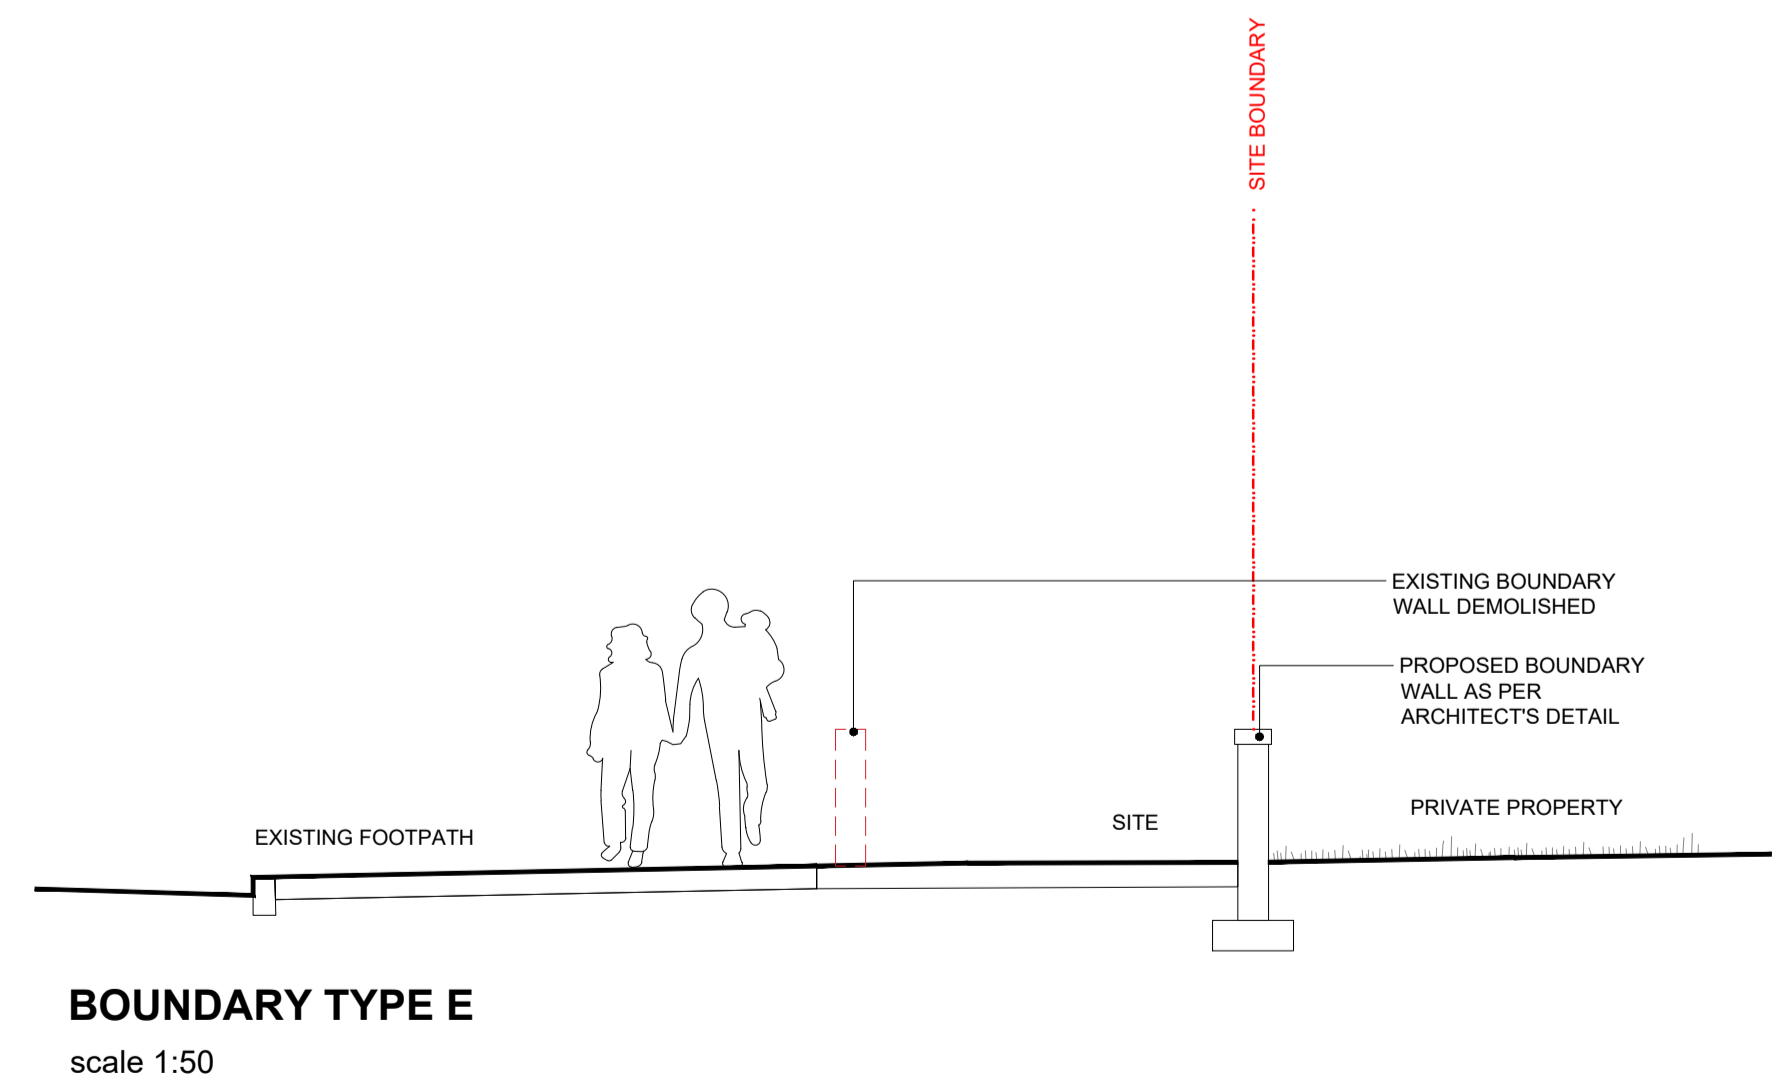

- LEGEND AND SCHEDULE OF BOUNDARIES:**
- A. PROPOSED OPEN BOUNDARY, EXISTING ROADS AND PEDESTRIAN ACCESS
 - B. PROPOSED 2.4M HIGH FENCE TO EXISTING PARKLAND
 - C. PROPOSED BOUNDARY TO MATCH EXISTING
 - D. EXISTING BOUNDARY RETAINED / REINSTATED
 - E. BOUNDARY WITH EXISTING BUILDING FACADE RETAINED
 - F. EXISTING PRIVATE PROPERTY BOUNDARY WALL DEMOLISHED AND NEW BOUNDARY WALL PROPOSED ALONG THE PLANNING SITE BOUNDARY AS PER ARCHITECT'S DETAIL
 - G. EXISTING ENTRANCE
 - H. PROPOSED ENTRANCE

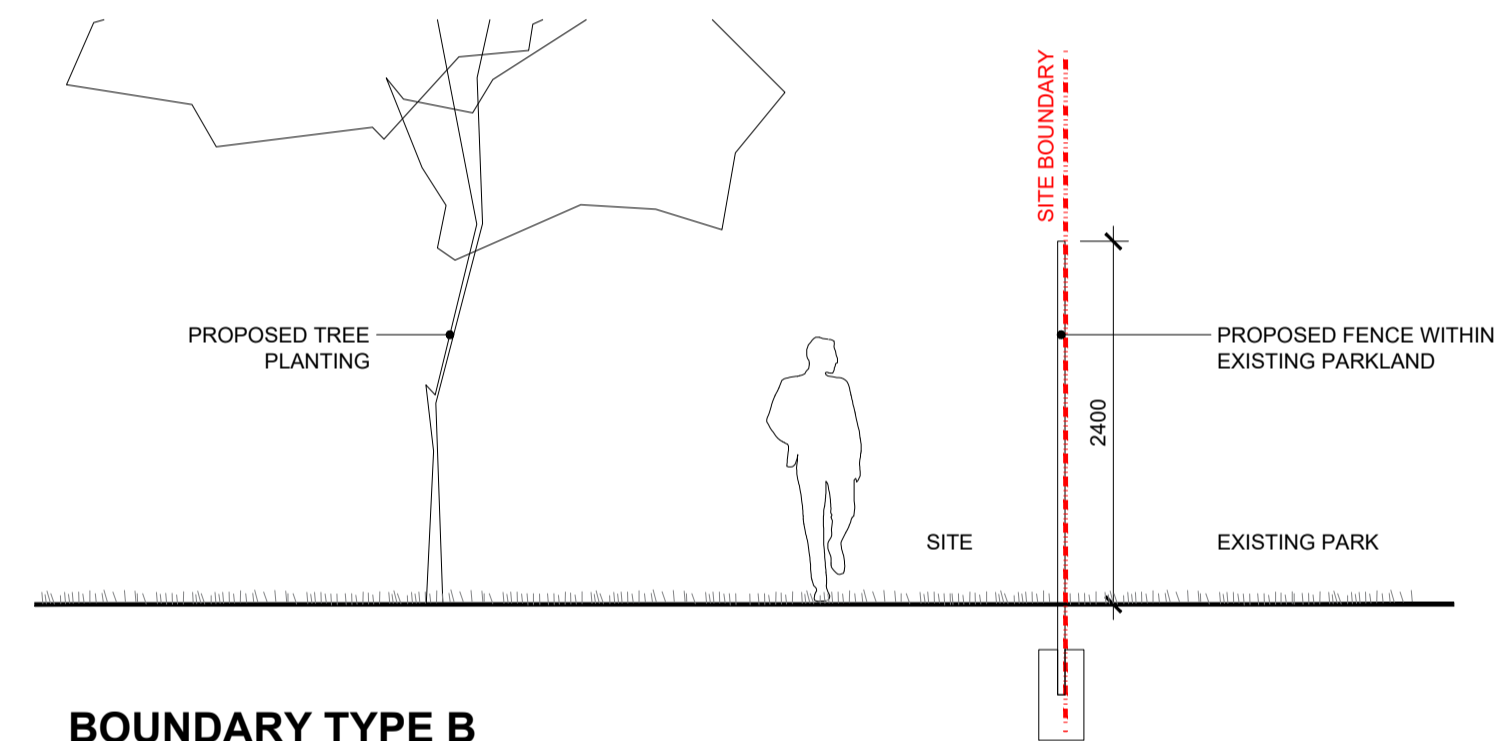

This drawing is the copyright of the Landscape Architect. Unless otherwise stated all dimensions are in millimetres. Where dimensions are not given, drawings must not be scaled and the matter must be referred to the Landscape Architect. If the drawing includes conflicting details/dimensions the matter must be referred to the Landscape Architect. All dimensions must be checked on site. The Landscape Architect must be informed, by the Contractor, of any discrepancies before work proceeds.

NOTES:

DATE	REV	DESCRIPTION	DRAWN	CHECKED
07.07.2022	P01	Drawing generally revised.	JB	SC

PROJECT NO	SCALE	SHEET SIZE	DRAWN BY	CHECKED BY	1st ISSUE
FC02	1:500	A1	JB	SC	12.04.2022

DERMOT FOLEY LANDSCAPE ARCHITECTS
MALPAS STREET, BLACKPITTS, D08 D056, IRELAND. T+353 1 4545148. WWW.DERMOTFOLEY.COM

CLIENT: FINGAL COUNTY COUNCIL
PROJECT: SWORDS CULTURAL QUARTER
DRAWING: BOUNDARY TREATMENT PLAN

ISSUE STATUS: PLANNING
DRAWING NO. SCQ-ZZ-L00-DR-DFLA-LA-02002
REVISION P01

PROJECT NO: FC02
SCALE: 1:500
SHEET SIZE: A1
DRAWN BY: JB
CHECKED BY: SC
1st ISSUE: 12.04.2022

NORTH