


St Michaels House Ground Floor Demolition Plan

1 : 100

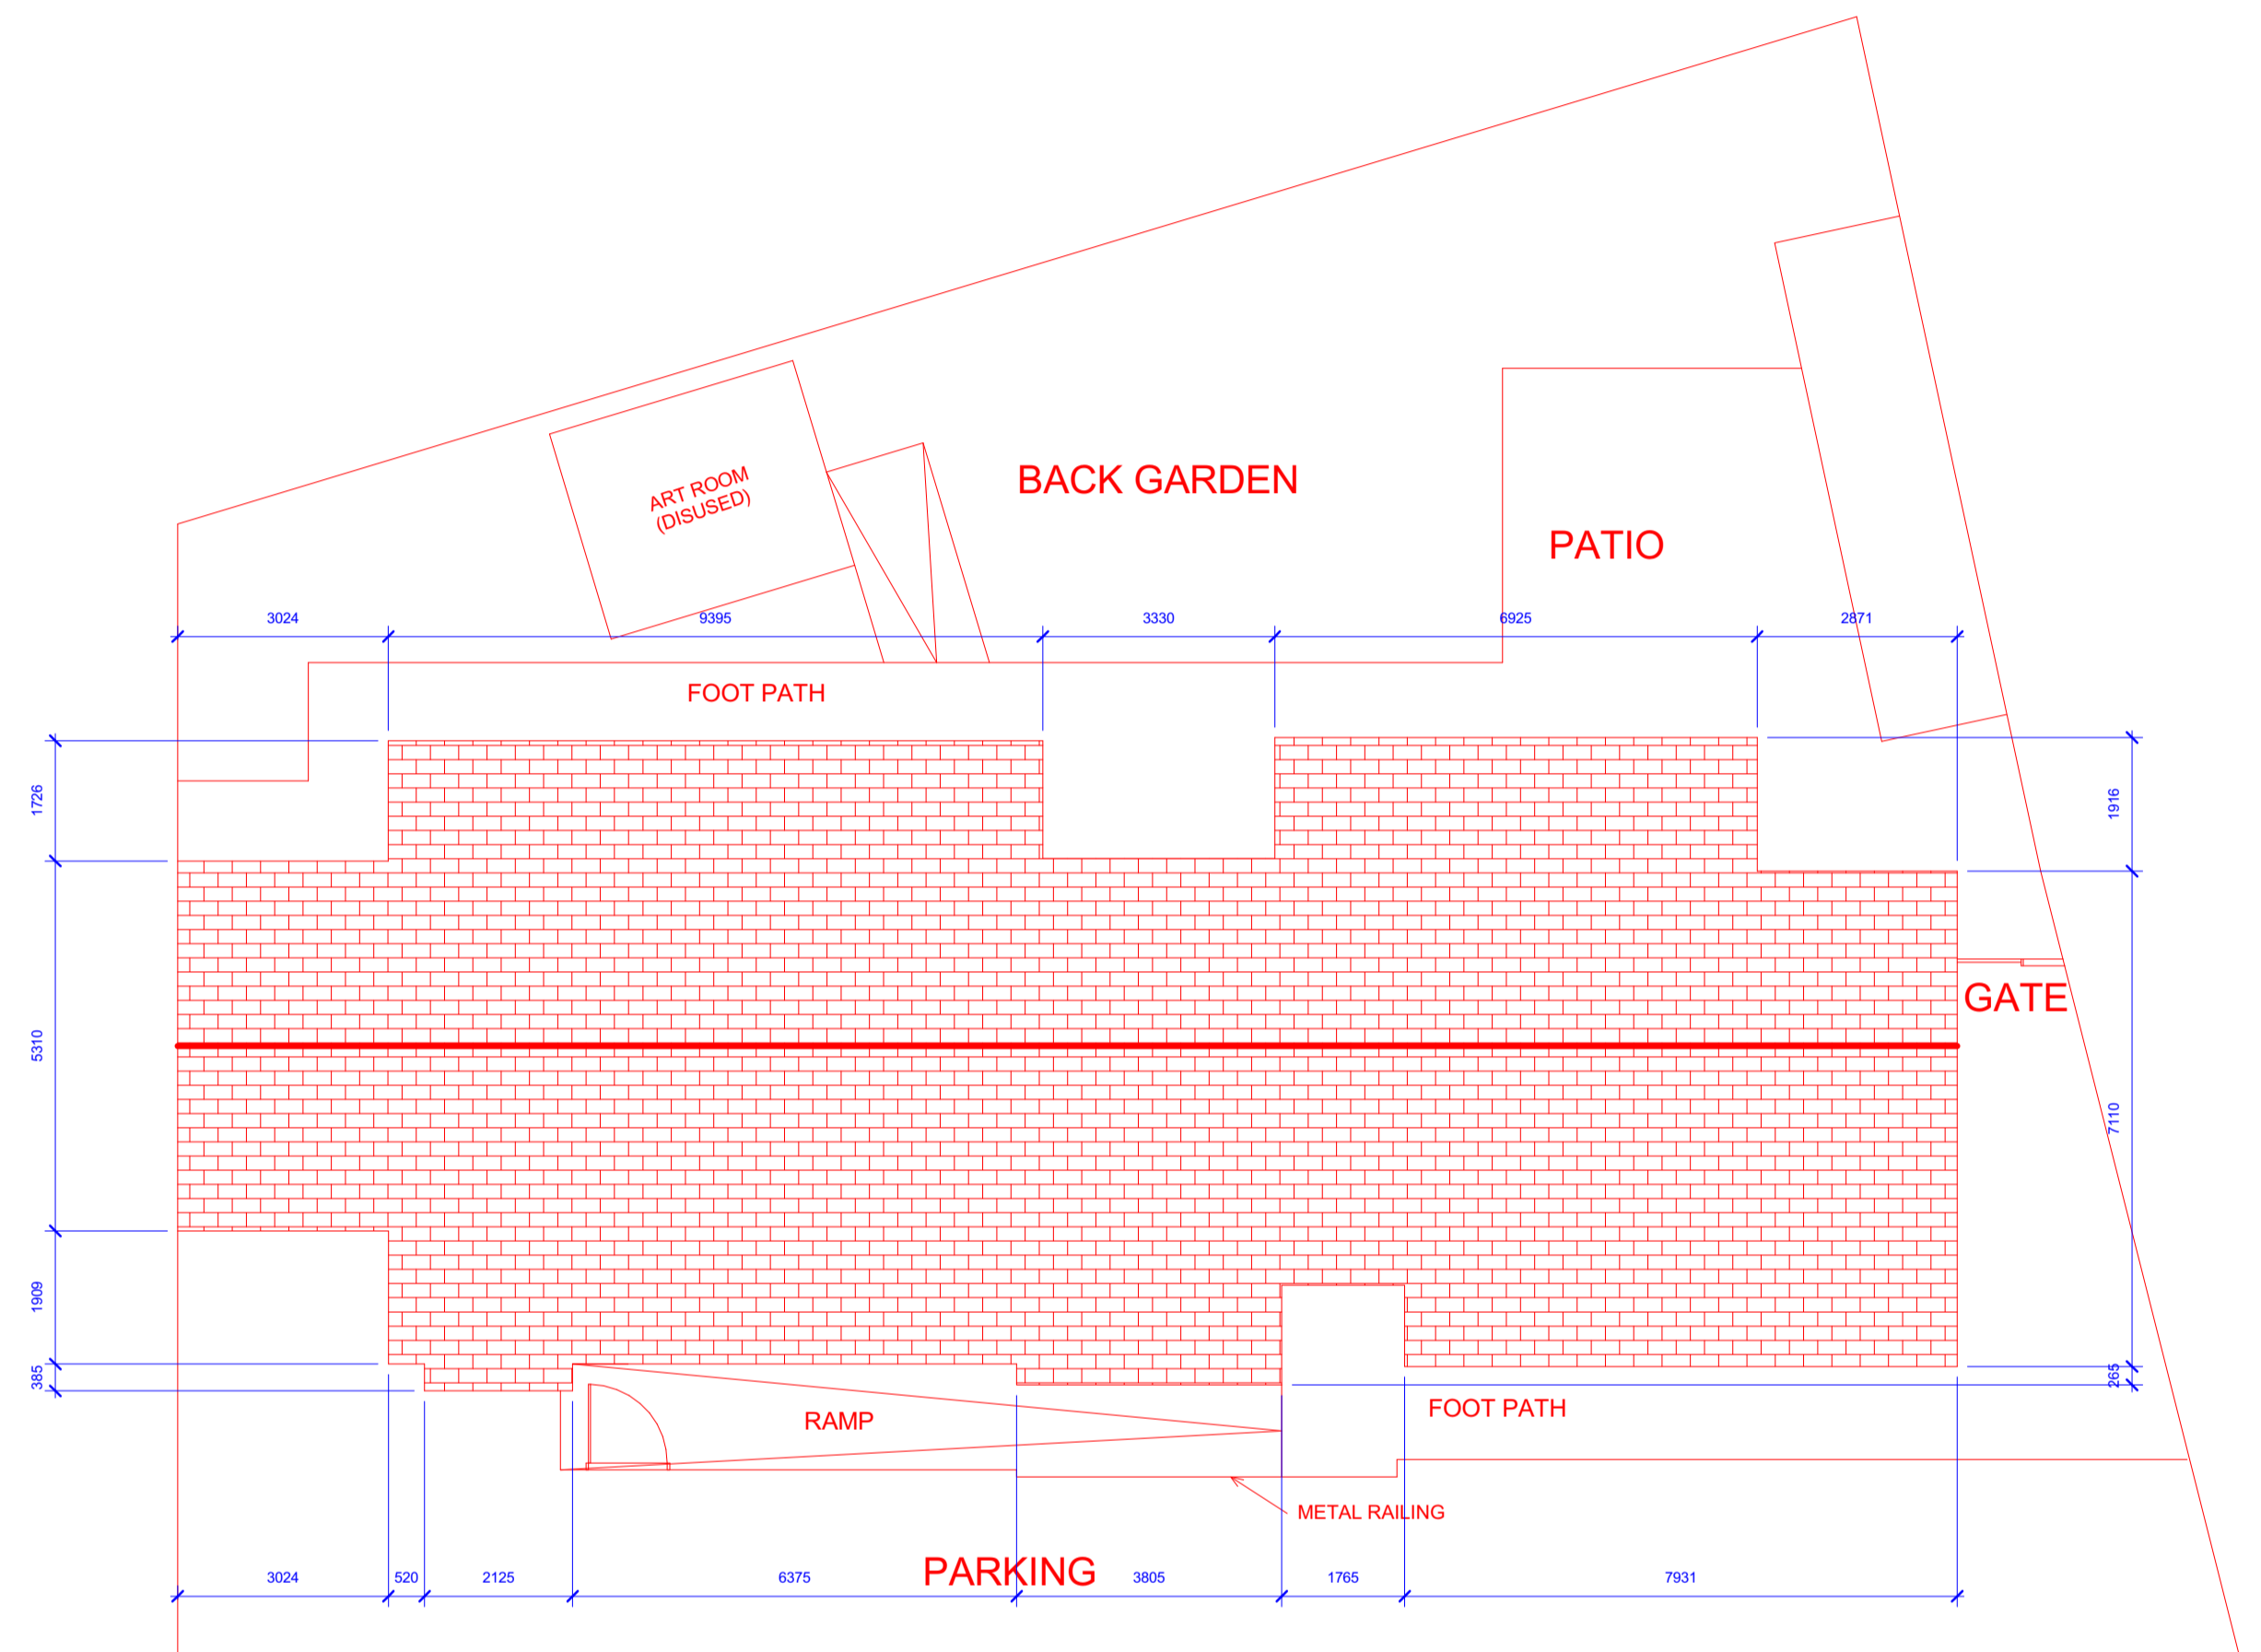

St Michaels House Roof Demolition Plan

1 : 100

REV	DATE	DESCRIPTION	CHKD
P01	07.07.22	Issued for Planning	ODT

USE FIGURED DIMENSIONS ONLY  
DO NOT SCALE OFF DRAWINGS  
CHECK ALL DIMENSIONS ON SITE  
COPYRIGHT O'DONNELL + TUOMEY ARCHITECTS  
Survey information produced by Tr3D

NOTES:

**Demolition Key**  
 Structures to be demolished

**O'Donnell+Tuomey**  
 20A Camden Row,  
 Dublin 8,  
 Ireland  
 telephone +353 1 475 2500  
 email info@odonnell-tuomey.ie

PROJECT:  
A176  
Swords Cultural Quarter

PROJECT STATUS:  
Planning

SCALE:  
1 : 100 @A1

ISSUE DATE:  
07/07/22

DRAWN BY:  
ODT

DRAWING TITLE:  
Demolition Plans St Michaels House

DRAWING NO:  
SCQ-ZZ-ZZZ-DR-ODT-AR-0008

**PLANNING**

STATUS  
**S4**

REVISION  
**P01**

