




TYPICAL SPECIMEN TREE PLANTING IN SOFT LANDSCAPE 1 2500

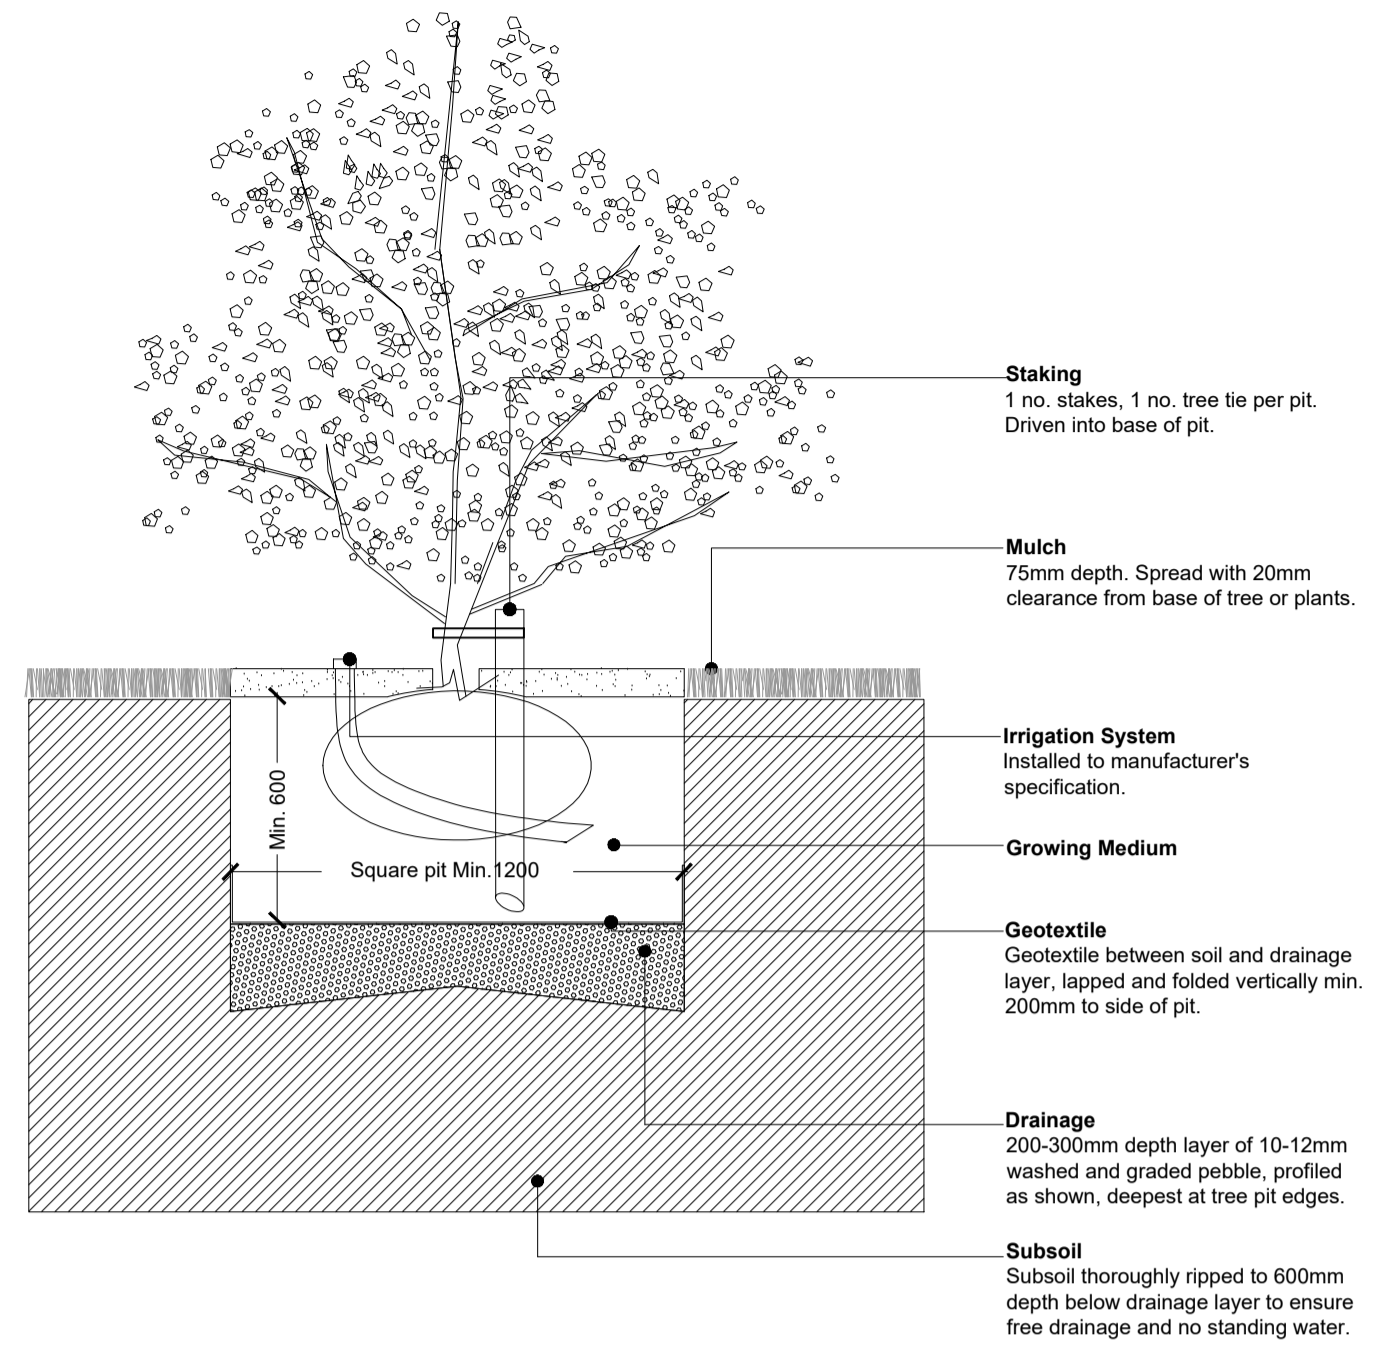


MULTI STEM TREE PLANTING IN SOFT LANDSCAPE 4 2500

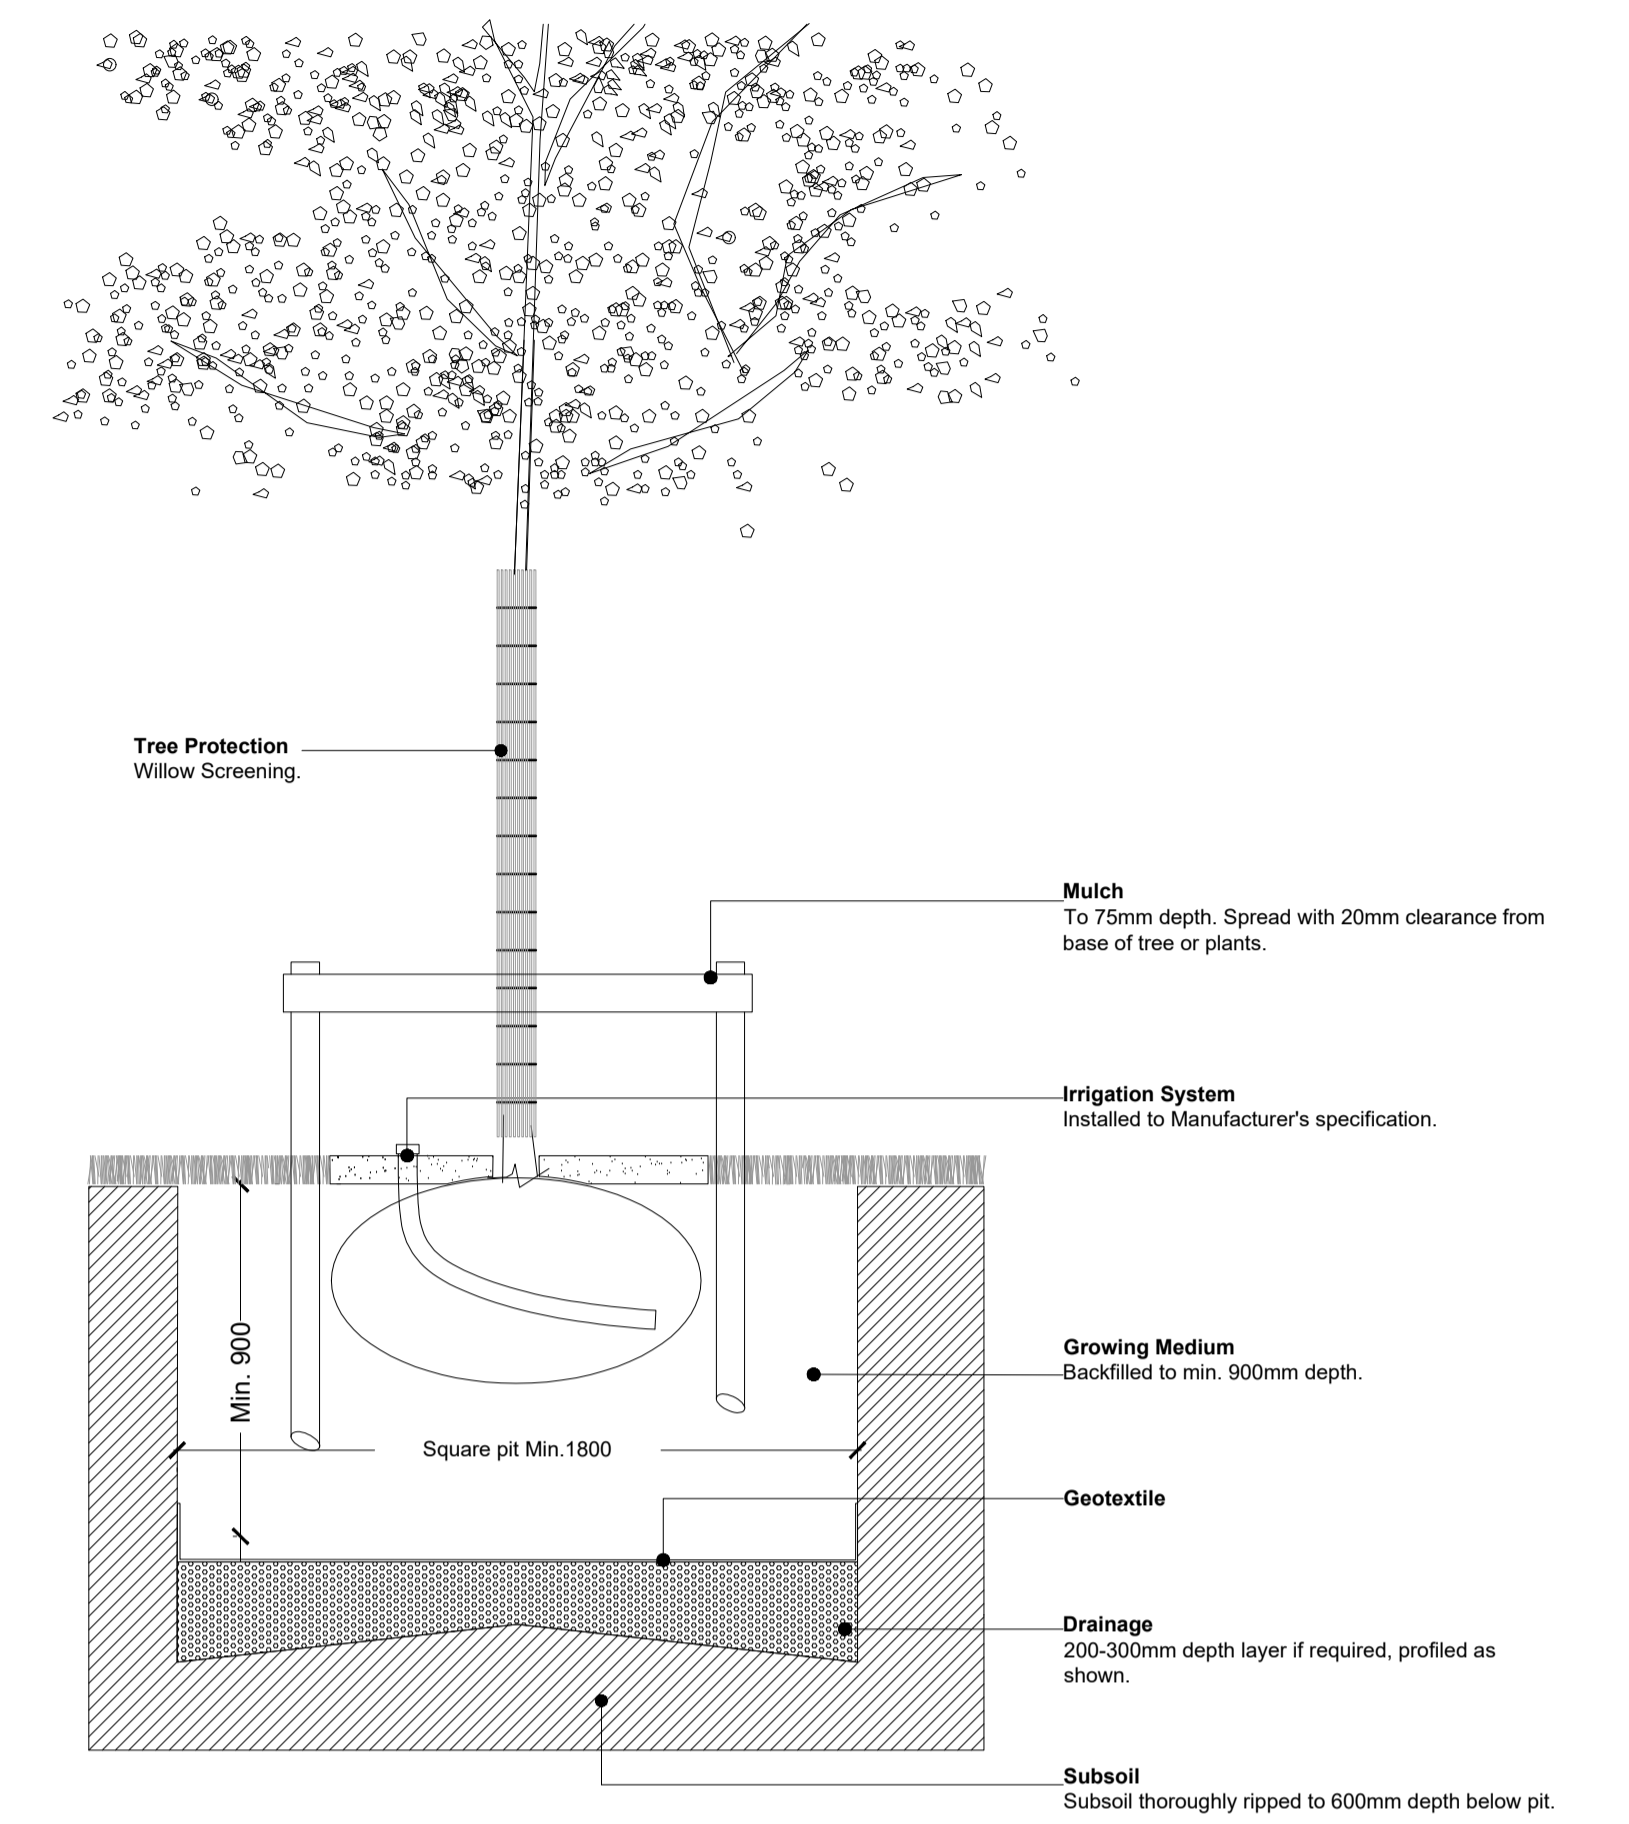


TYPICAL TREE PLANTING IN SOFT LANDSCAPE 8 2500

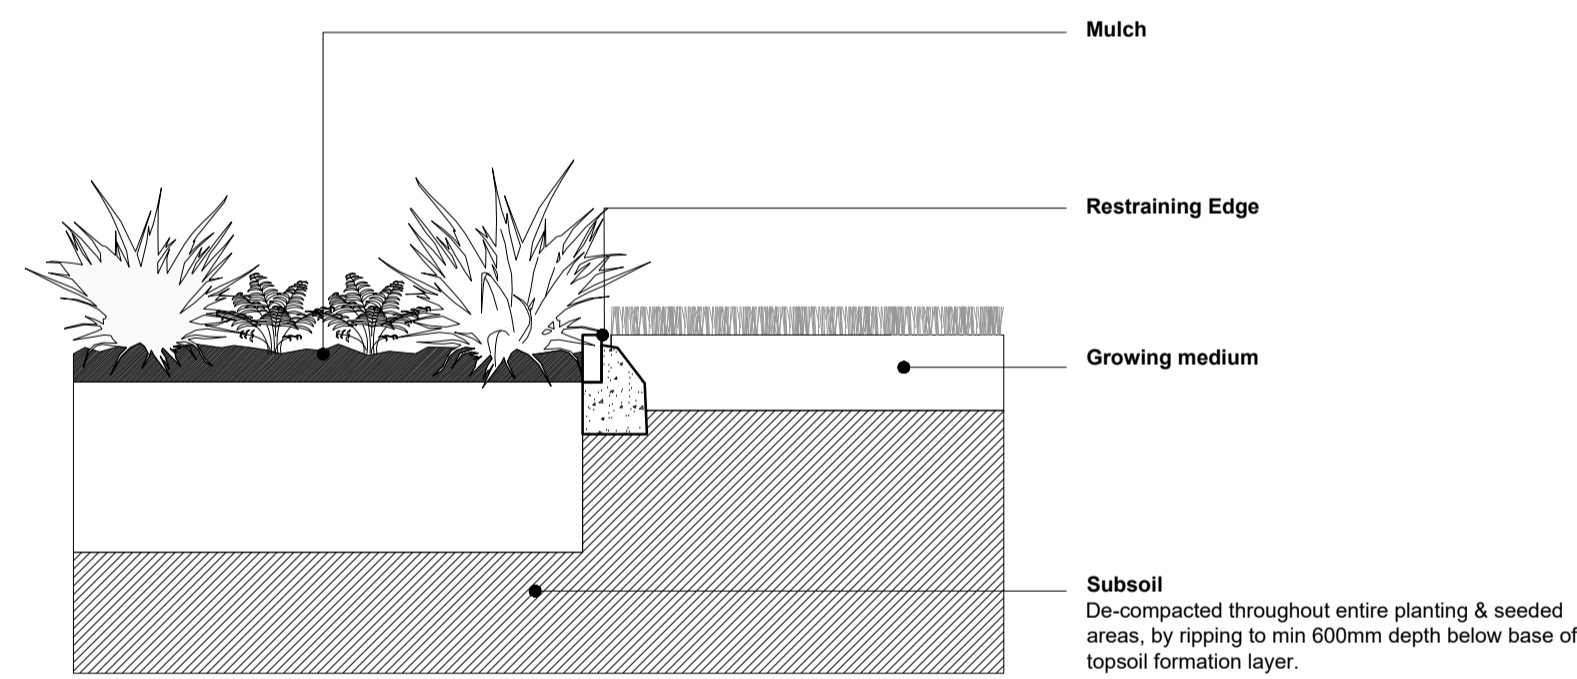


GRASS AND SOFT LANDSCAPE EDGE 2 2500

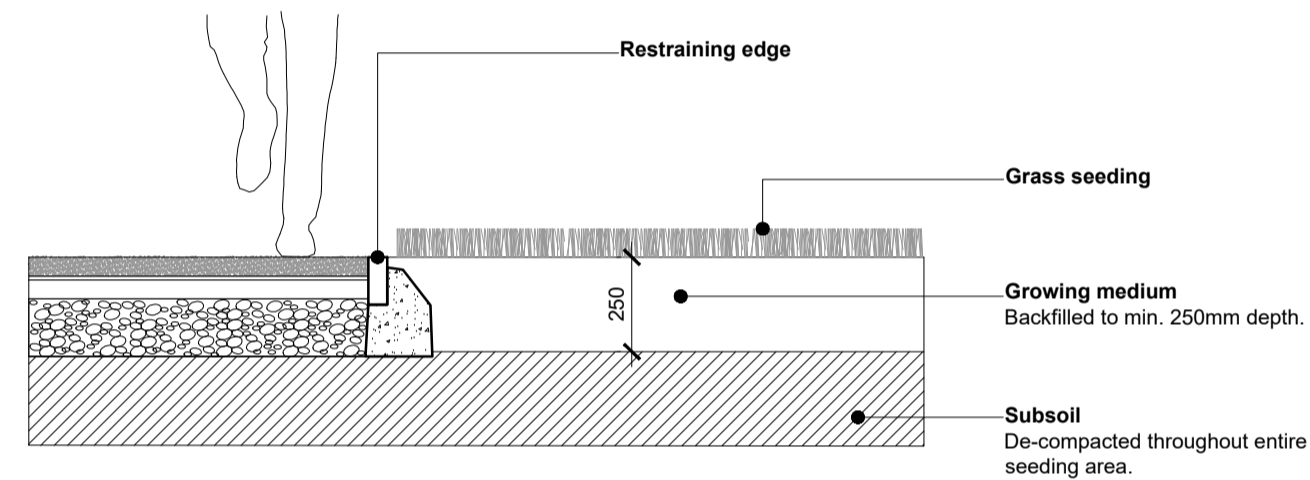


GRASS SEEDED AREAS 5 2500

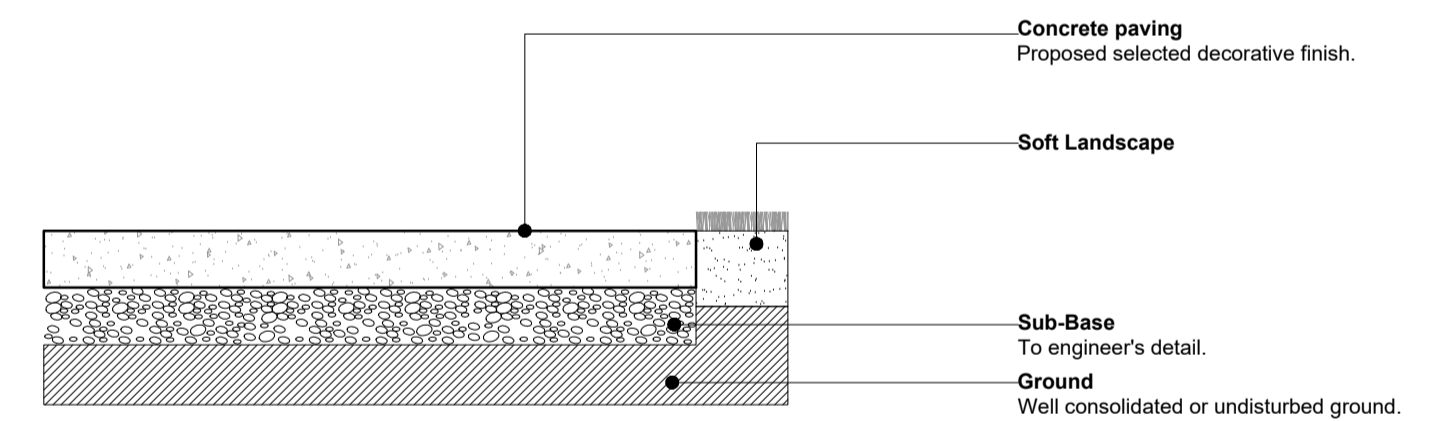


IN-SITU CONCRETE PAVING 9 2500

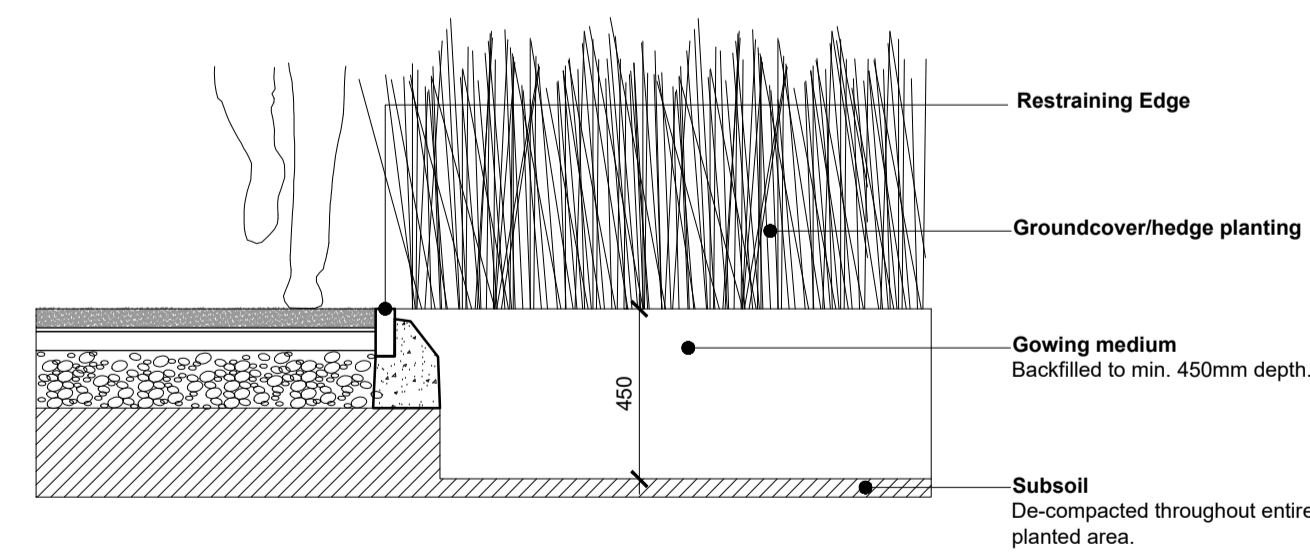


GROUNDCOVER/HEDGE PLANTING 3 2500

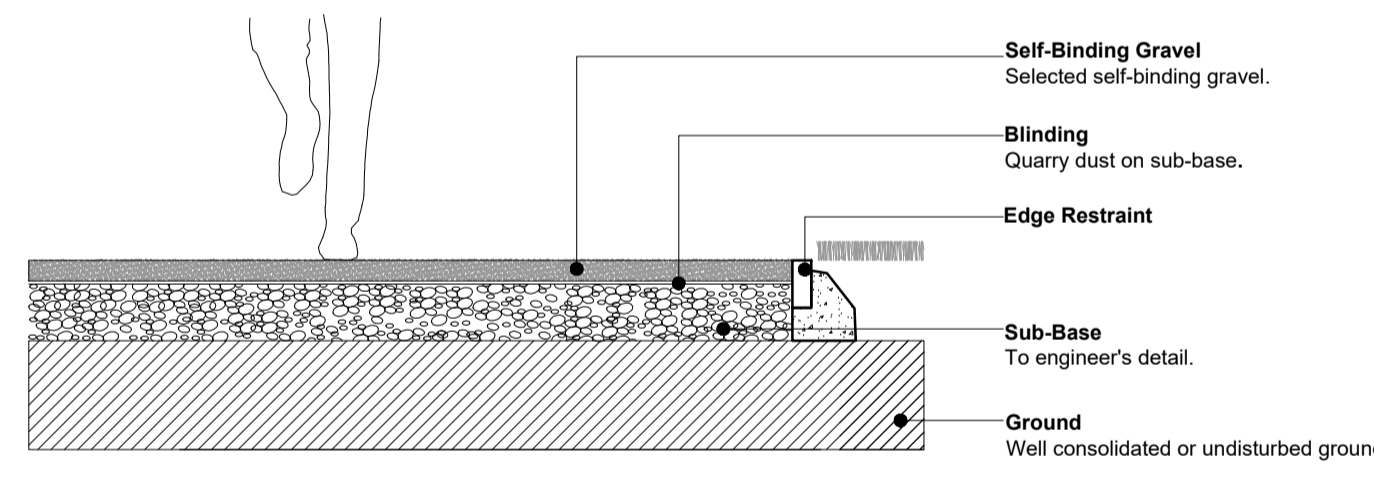

SELF-BINDING GRAVEL 6 2500

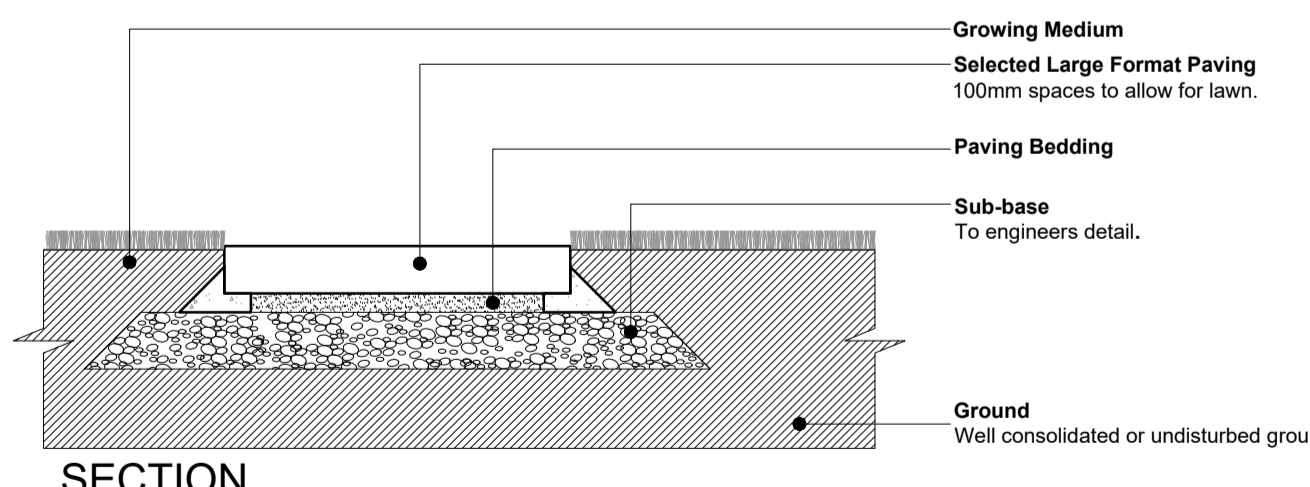

SECTION SELECTED LARGE FORMAT SLABS IN MOWN GRASS 7 2500

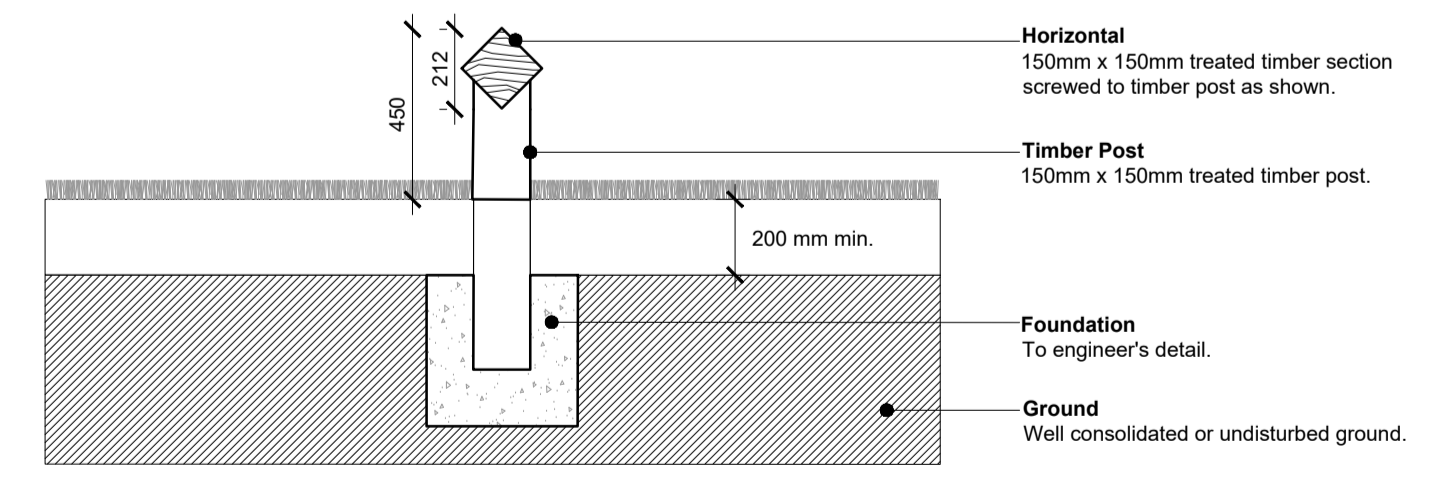

TIMBER BARRIER AT PARK EDGE 10 2500

This drawing is the copyright of the Landscape Architect. Unless otherwise stated all dimensions are in millimetres. Where dimensions are not given drawings must not be scaled and the matter must be referred to the Landscape Architect. If the drawing includes conflicting details/dimensions the matter must be referred to the Landscape Architect. All dimensions must be checked on site. The Landscape Architect must be informed, by the Contractor, of any discrepancies before work proceeds.

NOTES:

DATE	REV.	DESCRIPTION	DRAWN BY	CHECKED BY
25.03.2022	A	Title block revised. Details descriptions refined.	R	df

DERMOT FOLEY LANDSCAPE ARCHITECTS				MALPAS STREET BLACKPITTS DUBLIN 8 IRELAND T:+353 1 4545148 F:+353 1 473 3427 WWW.DERMOTFOLEY.COM	
CLIENT:	FINGAL COUNTY COUNCIL	ISSUE STATUS:	PLANNING		
PROJECT:	PART 8 REJUVENATION AND UPGRADE OF WELLSVIEW PARK AND PUBLIC REALM AT WELLSVIEW GREEN AND TERRACE	DRAWING NO.:	Fc.01-DR-2500		
DRAWING:	TYPICAL LANDSCAPE DETAILS	REVISION:	A		
PROJECT NO:	SCALE 1:20	SHEET SIZE:	DRAWN BY:	CHECKED BY:	1st ISSUE:
Fc.01	A1	R	B	B	23.03.2022
					NORTH