

NOTES

- THIS DRAWING IS TO BE READ IN CONJUNCTION WITH RELEVANT ARCHITECTS AND ENGINEERS DRAWINGS.
- FIGURED DIMENSIONS ONLY TO BE TAKEN FROM THIS DRAWING. ALL DIMENSIONS TO BE CHECKED ON SITE. ENGINEER TO BE INFORMED IMMEDIATELY OF ANY DISCREPANCIES BEFORE ANY WORK PROCEEDS.
- REFER TO DRAWING 21208-DOW-5000 FOR PROJECT SPECIFICATION.

FINISHES LEGEND

- Denotes TREE PIT TO PARKING AREA
- Denotes PERMEABLE BRICK PAVING TO CAR PARKING
- Denotes PERMEABLE PAVING TO PEDESTRIAN AREAS
- Denotes POROUS ASPHALT PERMEABLE PAVING
- Denotes GRASSRITE MAINTENANCE ROUTE
- Denotes LANDSCAPING TO LANDSCAPE ARCHITECT'S SPECIFICATION
- Denotes EXTENSIVE GREEN ROOF TO BICYCLE STORE
- Denotes SWALE EXPRESSION TO LANDSCAPED AREA
- Denotes 2250 PERFORATED COLLECTOR DRAIN & INSPECTION CHAMBER

Rev	Date	By	Description
01	17/08/22	AG	ISSUED FOR PLANNING
02	20/08/22	AG	REVISED PER ARCHITECTS LAYOUT
03	20/08/22	AG	REVISED PER ARCHITECTS LAYOUT
04	14/08/22	AG	ISSUED FOR PLANNING
05	14/08/22	AG	ISSUED FOR PLANNING

PROPOSED HOUSING DEVELOPMENT AT MAYESTON, POPPINTREE, DUBLIN 11

CLIENT: FINGAL COUNTY COUNCIL

DRAWING TITLE: PROPOSED DRAINAGE TO EXTERNAL PAVEMENTS

drawn by: AG date: 17/08/22 scale: 1:250 @ AG csk: AG



MAYE - DOW - 00 - XX - DR - CE

21208	5005	P03
CDW Project No.	dra. no.	rev.

S4: SUITABLE FOR PLANNING

Subsidiary Status: Code - Description

Cashel Business Centre,
Cashel Road, Kimmage, Dublin 12
T 01 490 1611
E admin@downesassociates.ie
www.downesassociates.ie

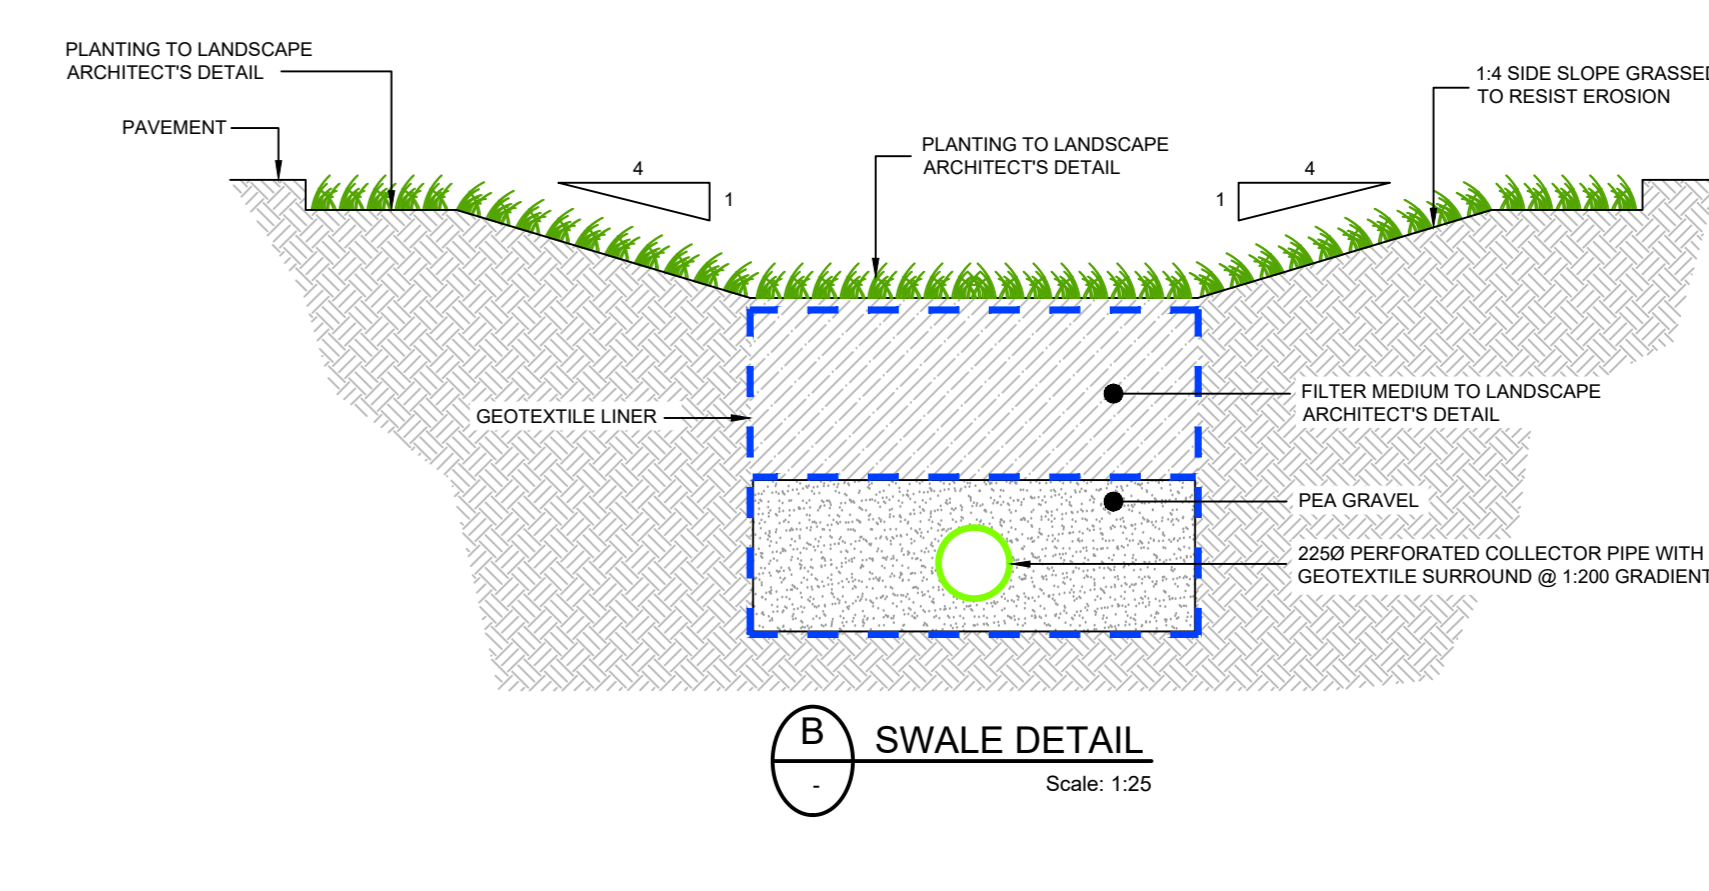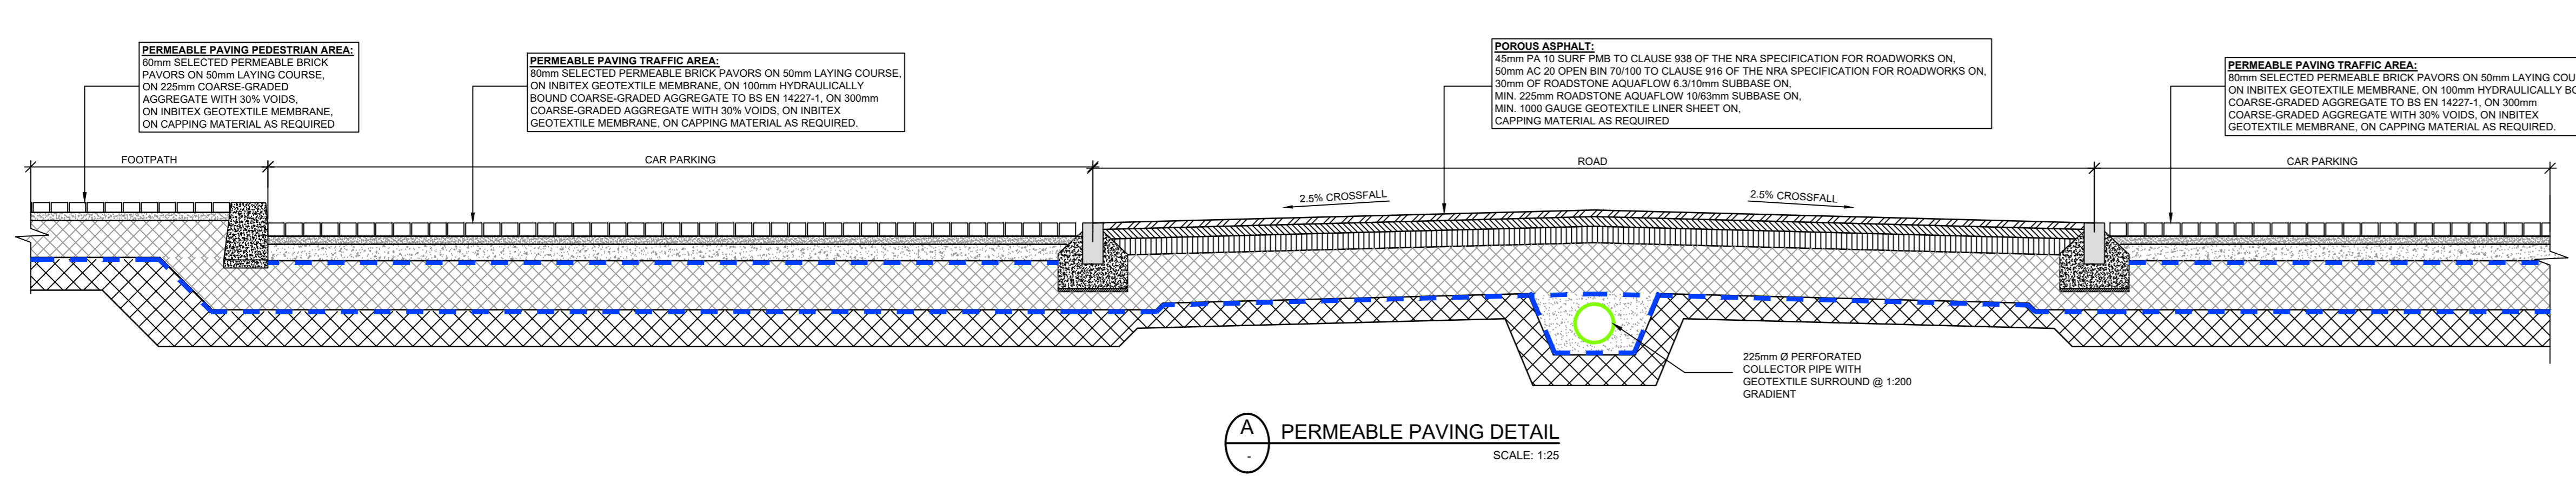

Downes associates
Consulting Structural & Civil Engineers