





3D AXO ACOUSTIC SCREEN
P403 1:10

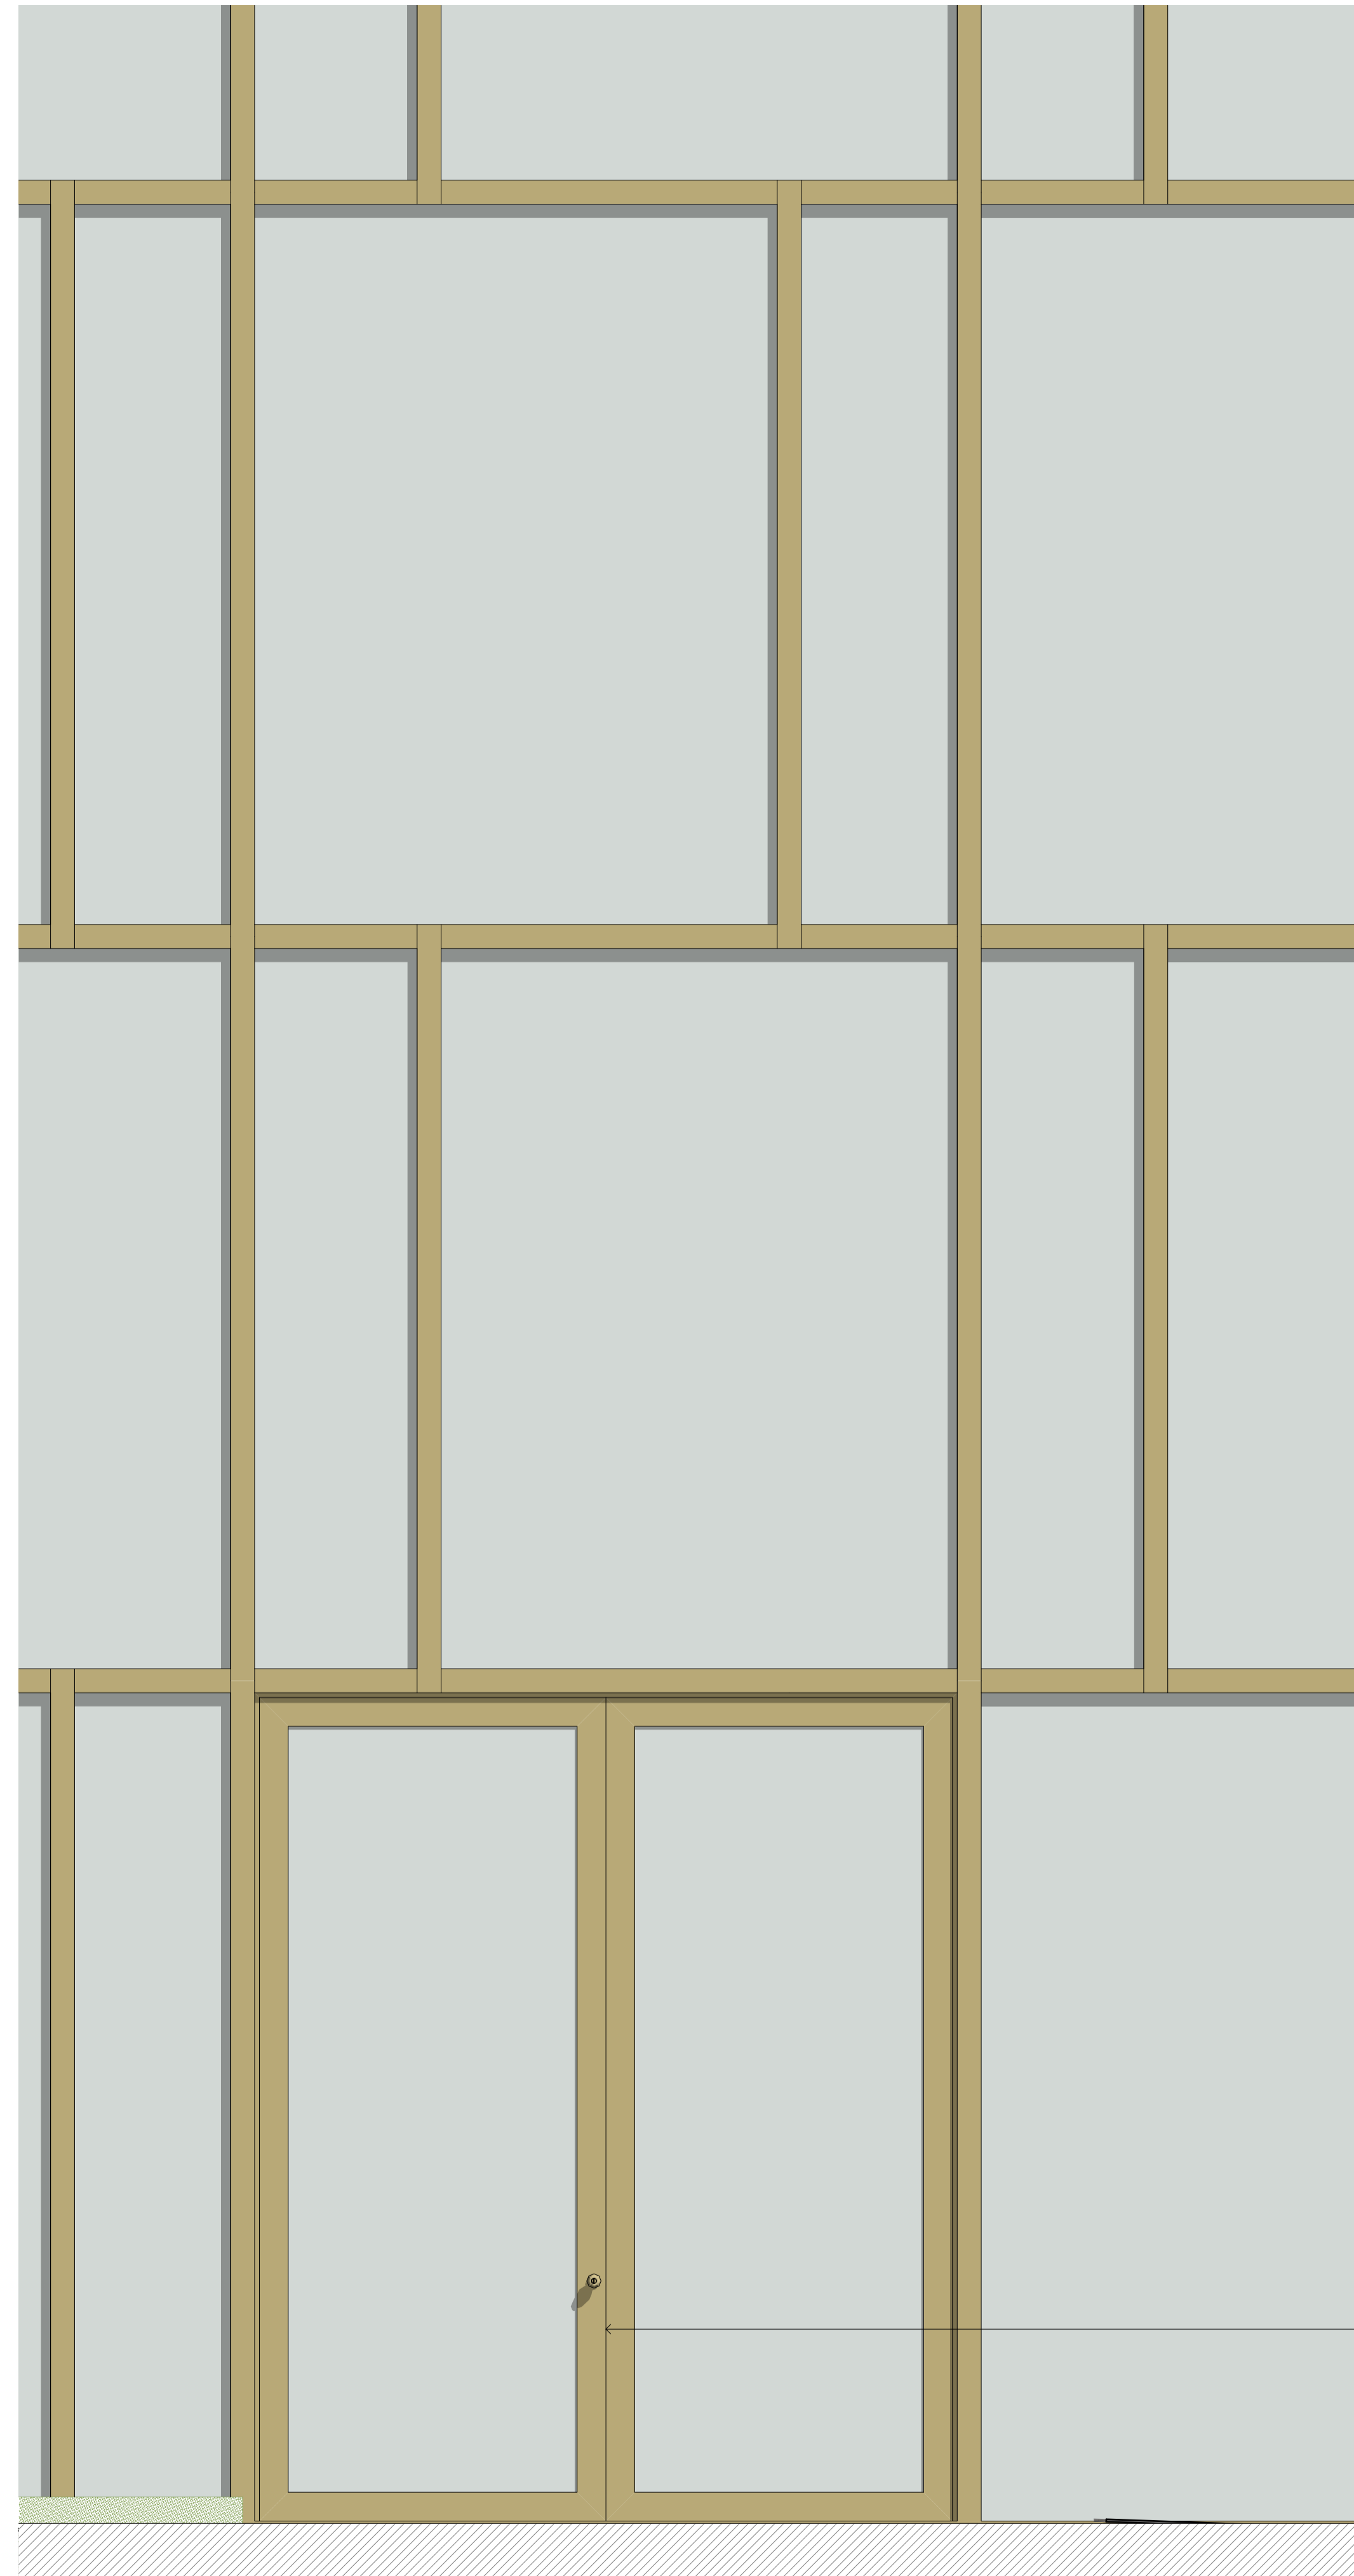

E-15 ACOUSTIC SCREEN ELEVATION
P403 1:20

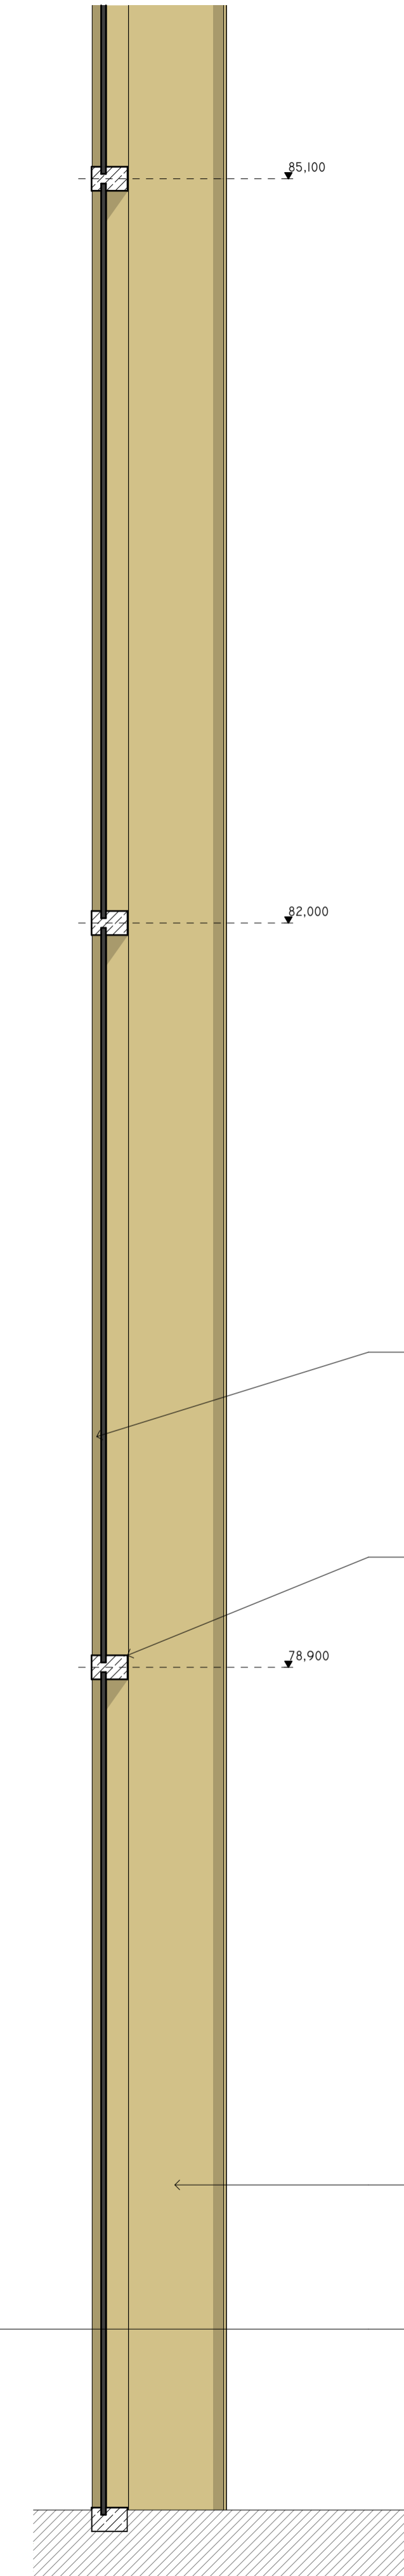

S-13 ACOUSTIC SCREEN SECTION
P403 1:20

GLAZED PANELS TO ACOUSTIC CONSULTANTS RW RATING

PPC FINISH TO GLAZING FRAMES AND CAPPINGS

PPC FINISH TO VERTICAL SUPPORT STRUCTURE

ACCESS DOORS TO/FROM COURTYARD



REFERENCE IMAGES

REVISION	NOTE	DATE
CLIENT:	FINGAL COUNTY COUNCIL	
PROJECT:	MAYESTON, POPPINTREE	
DRAWING:	ACOUSTIC SCREEN DETAIL	
DATE:	26/01/2023	
SCALE:	A1 @ 1:20, 1:9.80, 1:10	
JOB NO.:	21.17 MAY	
DRAWING NO.:	P403	
REV.:		

obrain:beary

O'Brain Beary Architects
C1 The Steelworks Foley Street Dublin 1
t+353 1 855 9040
info@obrainbeary.ie www.obrainbeary.ie