



3D AXO PARTIALLY SCREENED BALCONY  
P4.04  
1:10

E-16 PARTIALLY SCREENED BALCONY ELEVATION  
P4.04  
1:20

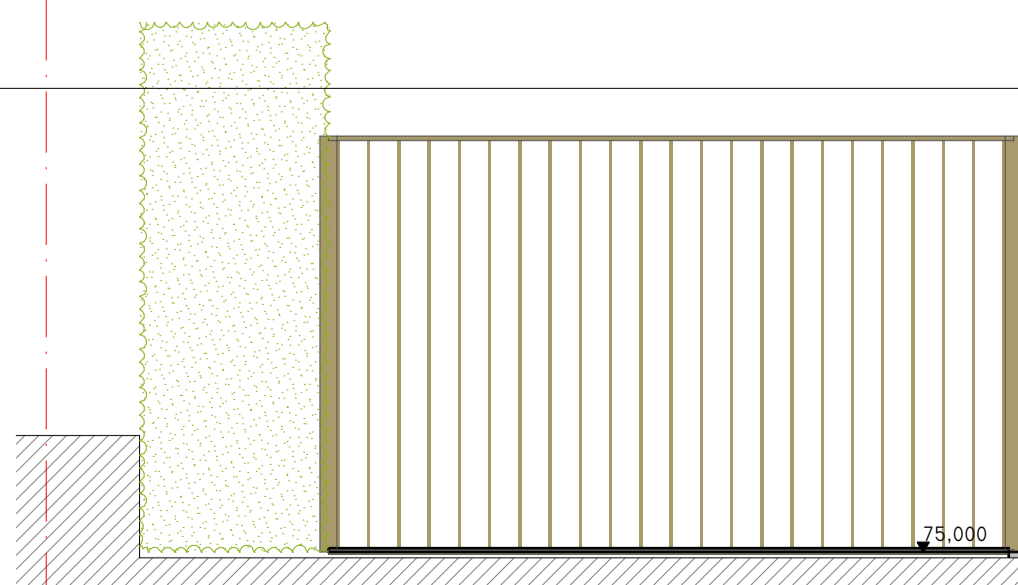

S-16 PARTIALLY SCREENED BALCONY SECTION  
P4.04  
1:20

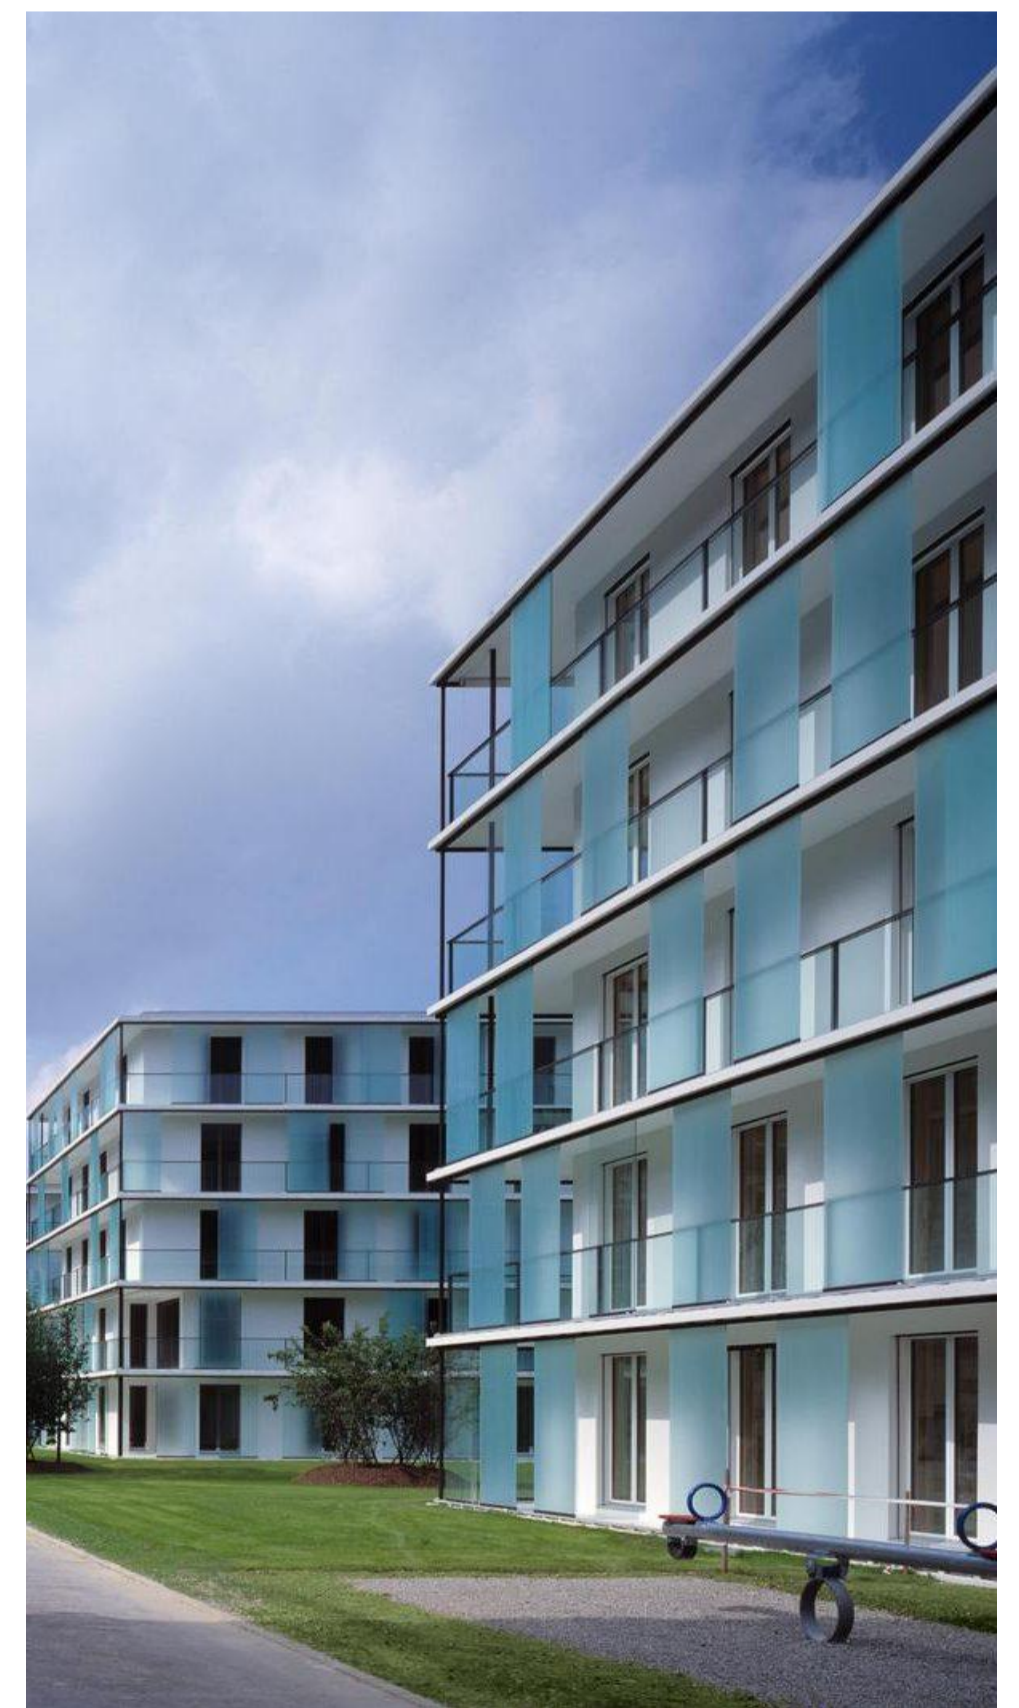

REFERENCE IMAGE

REVISION	NOTE	DATE
CLIENT:	FINGAL COUNTY COUNCIL	
PROJECT:	MAYESTON, POPPINTREE	
DRAWING:	PARTIALLY SCREENED BALCONY DETAIL	
DATE:	26/01/2023	
SCALE:	A1 @ 1:20, I:10, I:1.67	
JOB NO.:	21.17 MAY	
DRAWING NO.:	P404	

obrain:beary

O'Brian Beary Architects  
C1 The Steelworks Foley Street Dublin 1  
t+353 1 855 9040  
info@obrainbeary.ie www.obrainbeary.ie