




PLAN VIEW 1
SCALE 1:200



PLAN VIEW 2
SCALE 1:200

LEGEND	
PROPOSED NATURAL STONE	
PROPOSED PAVED AREA	
EXISTING FLUSH KERB TO BE REUSED AND REINSTATED	
TELESCOPIC VEHICLE BOLLARDS	
PROPOSED LINEAR DRAINAGE FEATURE	
PROPOSED CHANNEL DRAINAGE KERB	
PROPOSED BIORETENTION SURROUND	
PROPOSED LOW KERB	
PROPOSED STANDARD RAISED KERB	
PROPOSED FLUSH KERB	
RED LINE BOUNDARY	

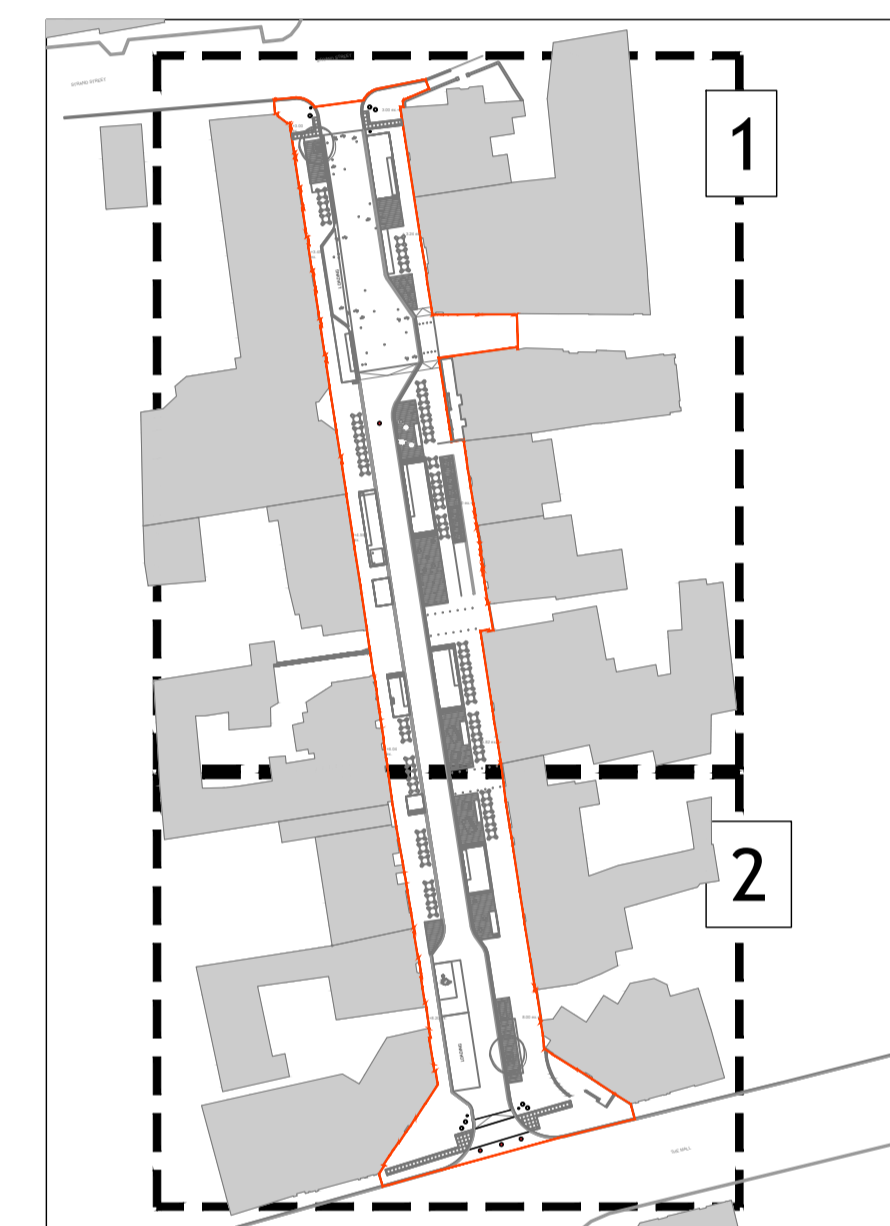

KEY PLAN
NOT TO SCALE

© PUNCH Consulting Engineers
This drawing and any design herein is the copyright of the Consultants and must not be reproduced without their written consent.
All drawings remain the property of the Consultants.
Figured dimension only to be taken from this drawing.
Consultants to be informed immediately of any discrepancies before work proceeds.



Rev	Amendment	By	Date	Rev	Amendment	By	Date
C01	PLANNING ISSUE	PF	2023-04-06				

Client:
Fingal County Council



Project: PUBLIC REALM IMPROVEMENTS FOR A PEDESTRIANISED NEW STREET					
Title: PROPOSED SuDS LAYOUT					
Drawn: DAP	Date drawn: APRIL 2023	Technician Check: DAP	Engineer Check: MCD	Approved: MCD	
Project No: 222126	Model Ref: 222126-PUNCH-XX-XX-M2-C-0150	Drawing Status: A1			
Scale @ A1: 1:200	Document No: 222126-PUNCH-XX-XX-DR-C-0150	Revision No: C01			

Ordnance Survey Ireland Licence No. CYAL50313286
© Ordnance Survey Ireland/Government of Ireland