




FIRE APPLIANCE ENTERING NEW STREET
SCALE 1:200

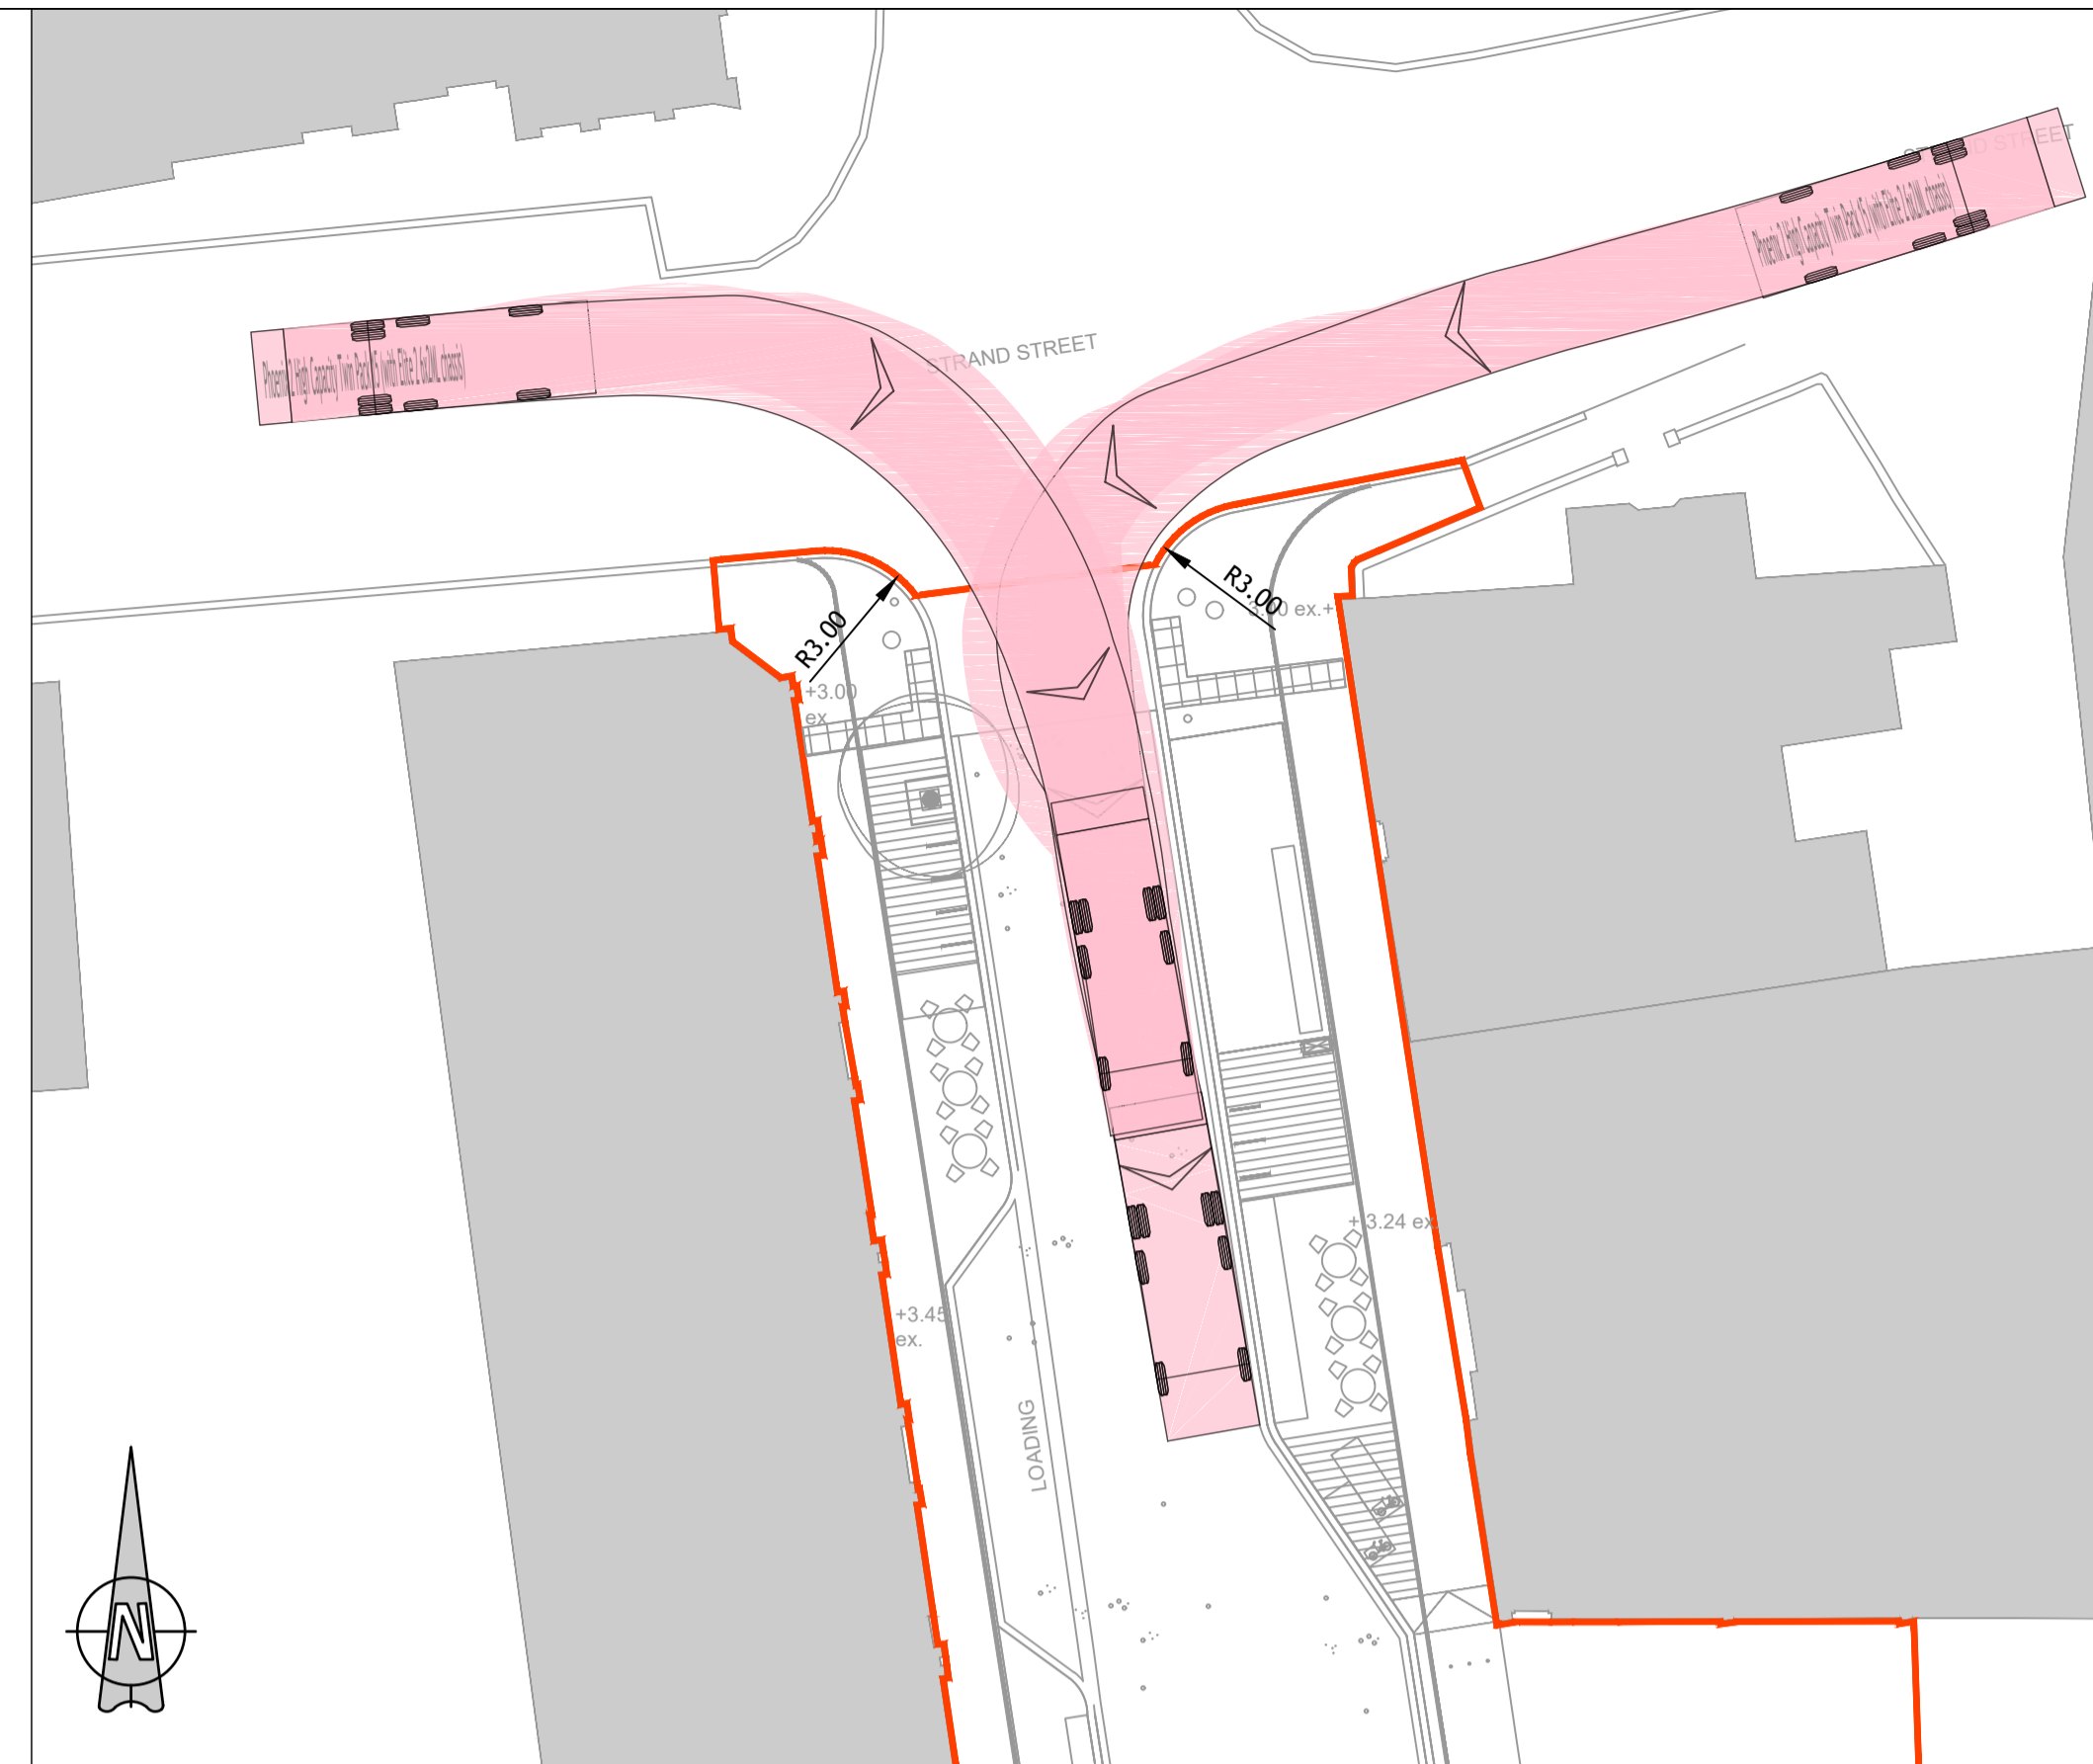




REFUSE VEHICLE ENTERING NEW STREET
SCALE 1:200

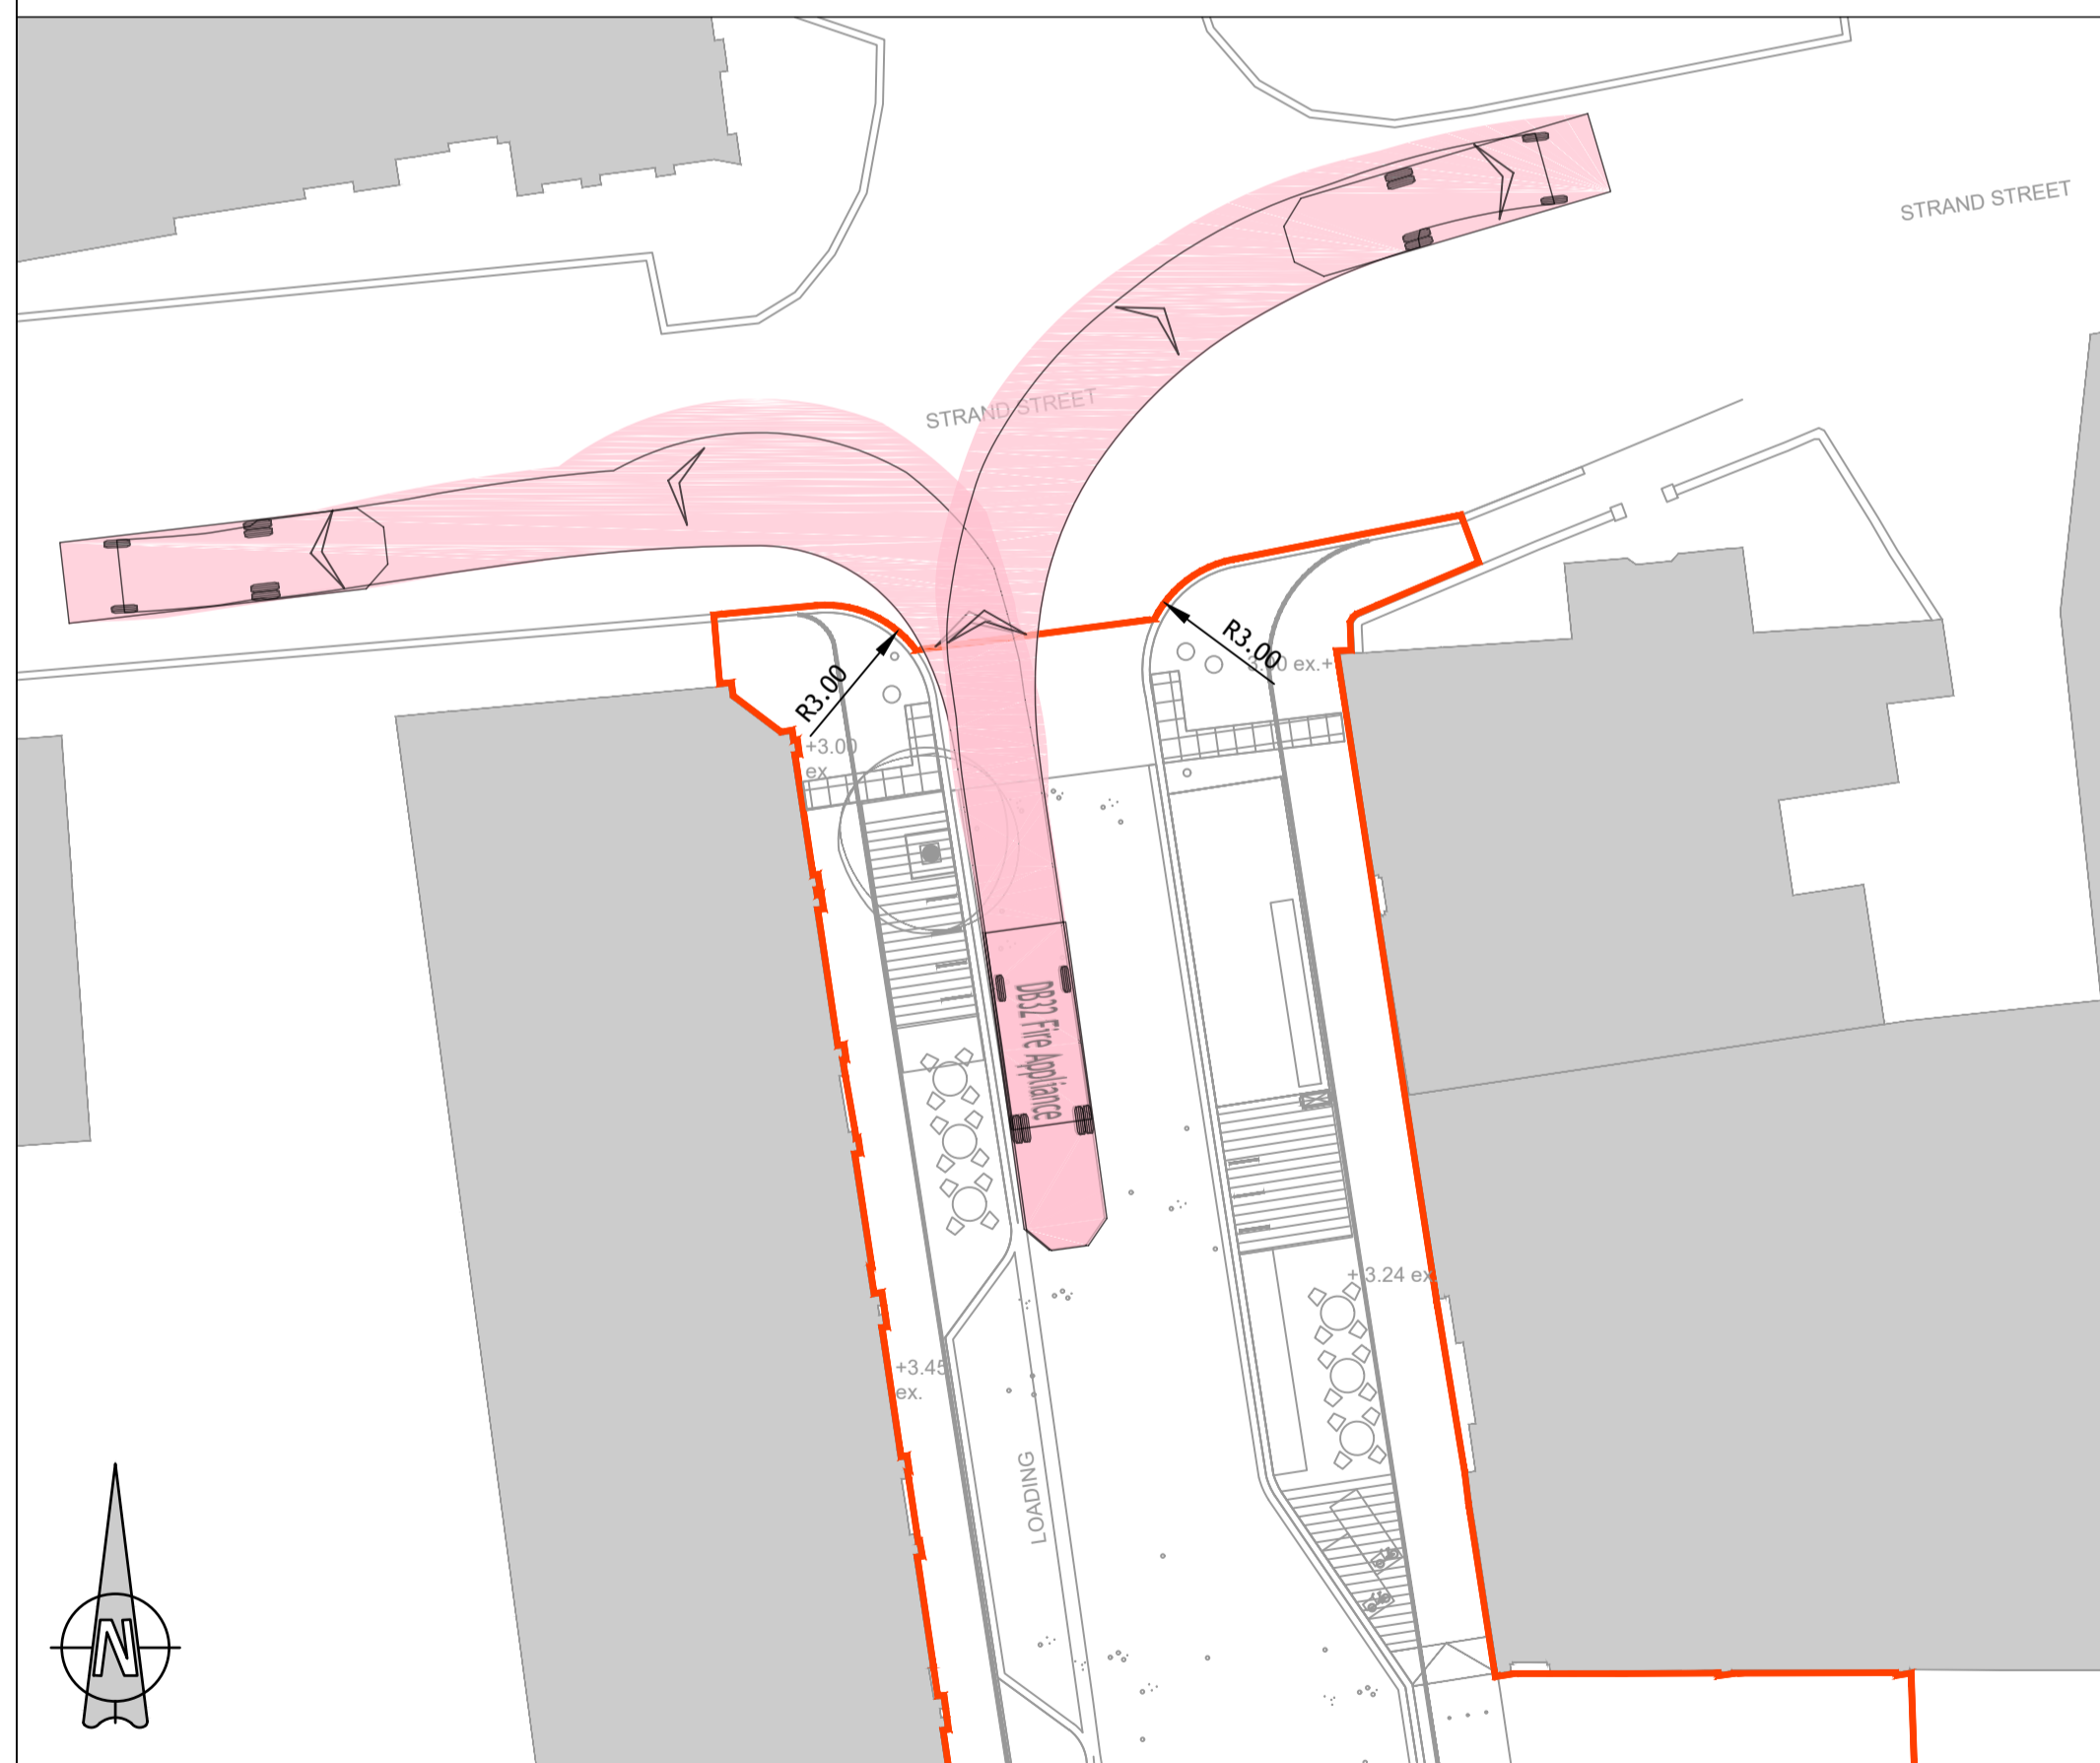

FIRE APPLIANCE EXITING NEW STREET
SCALE 1:200

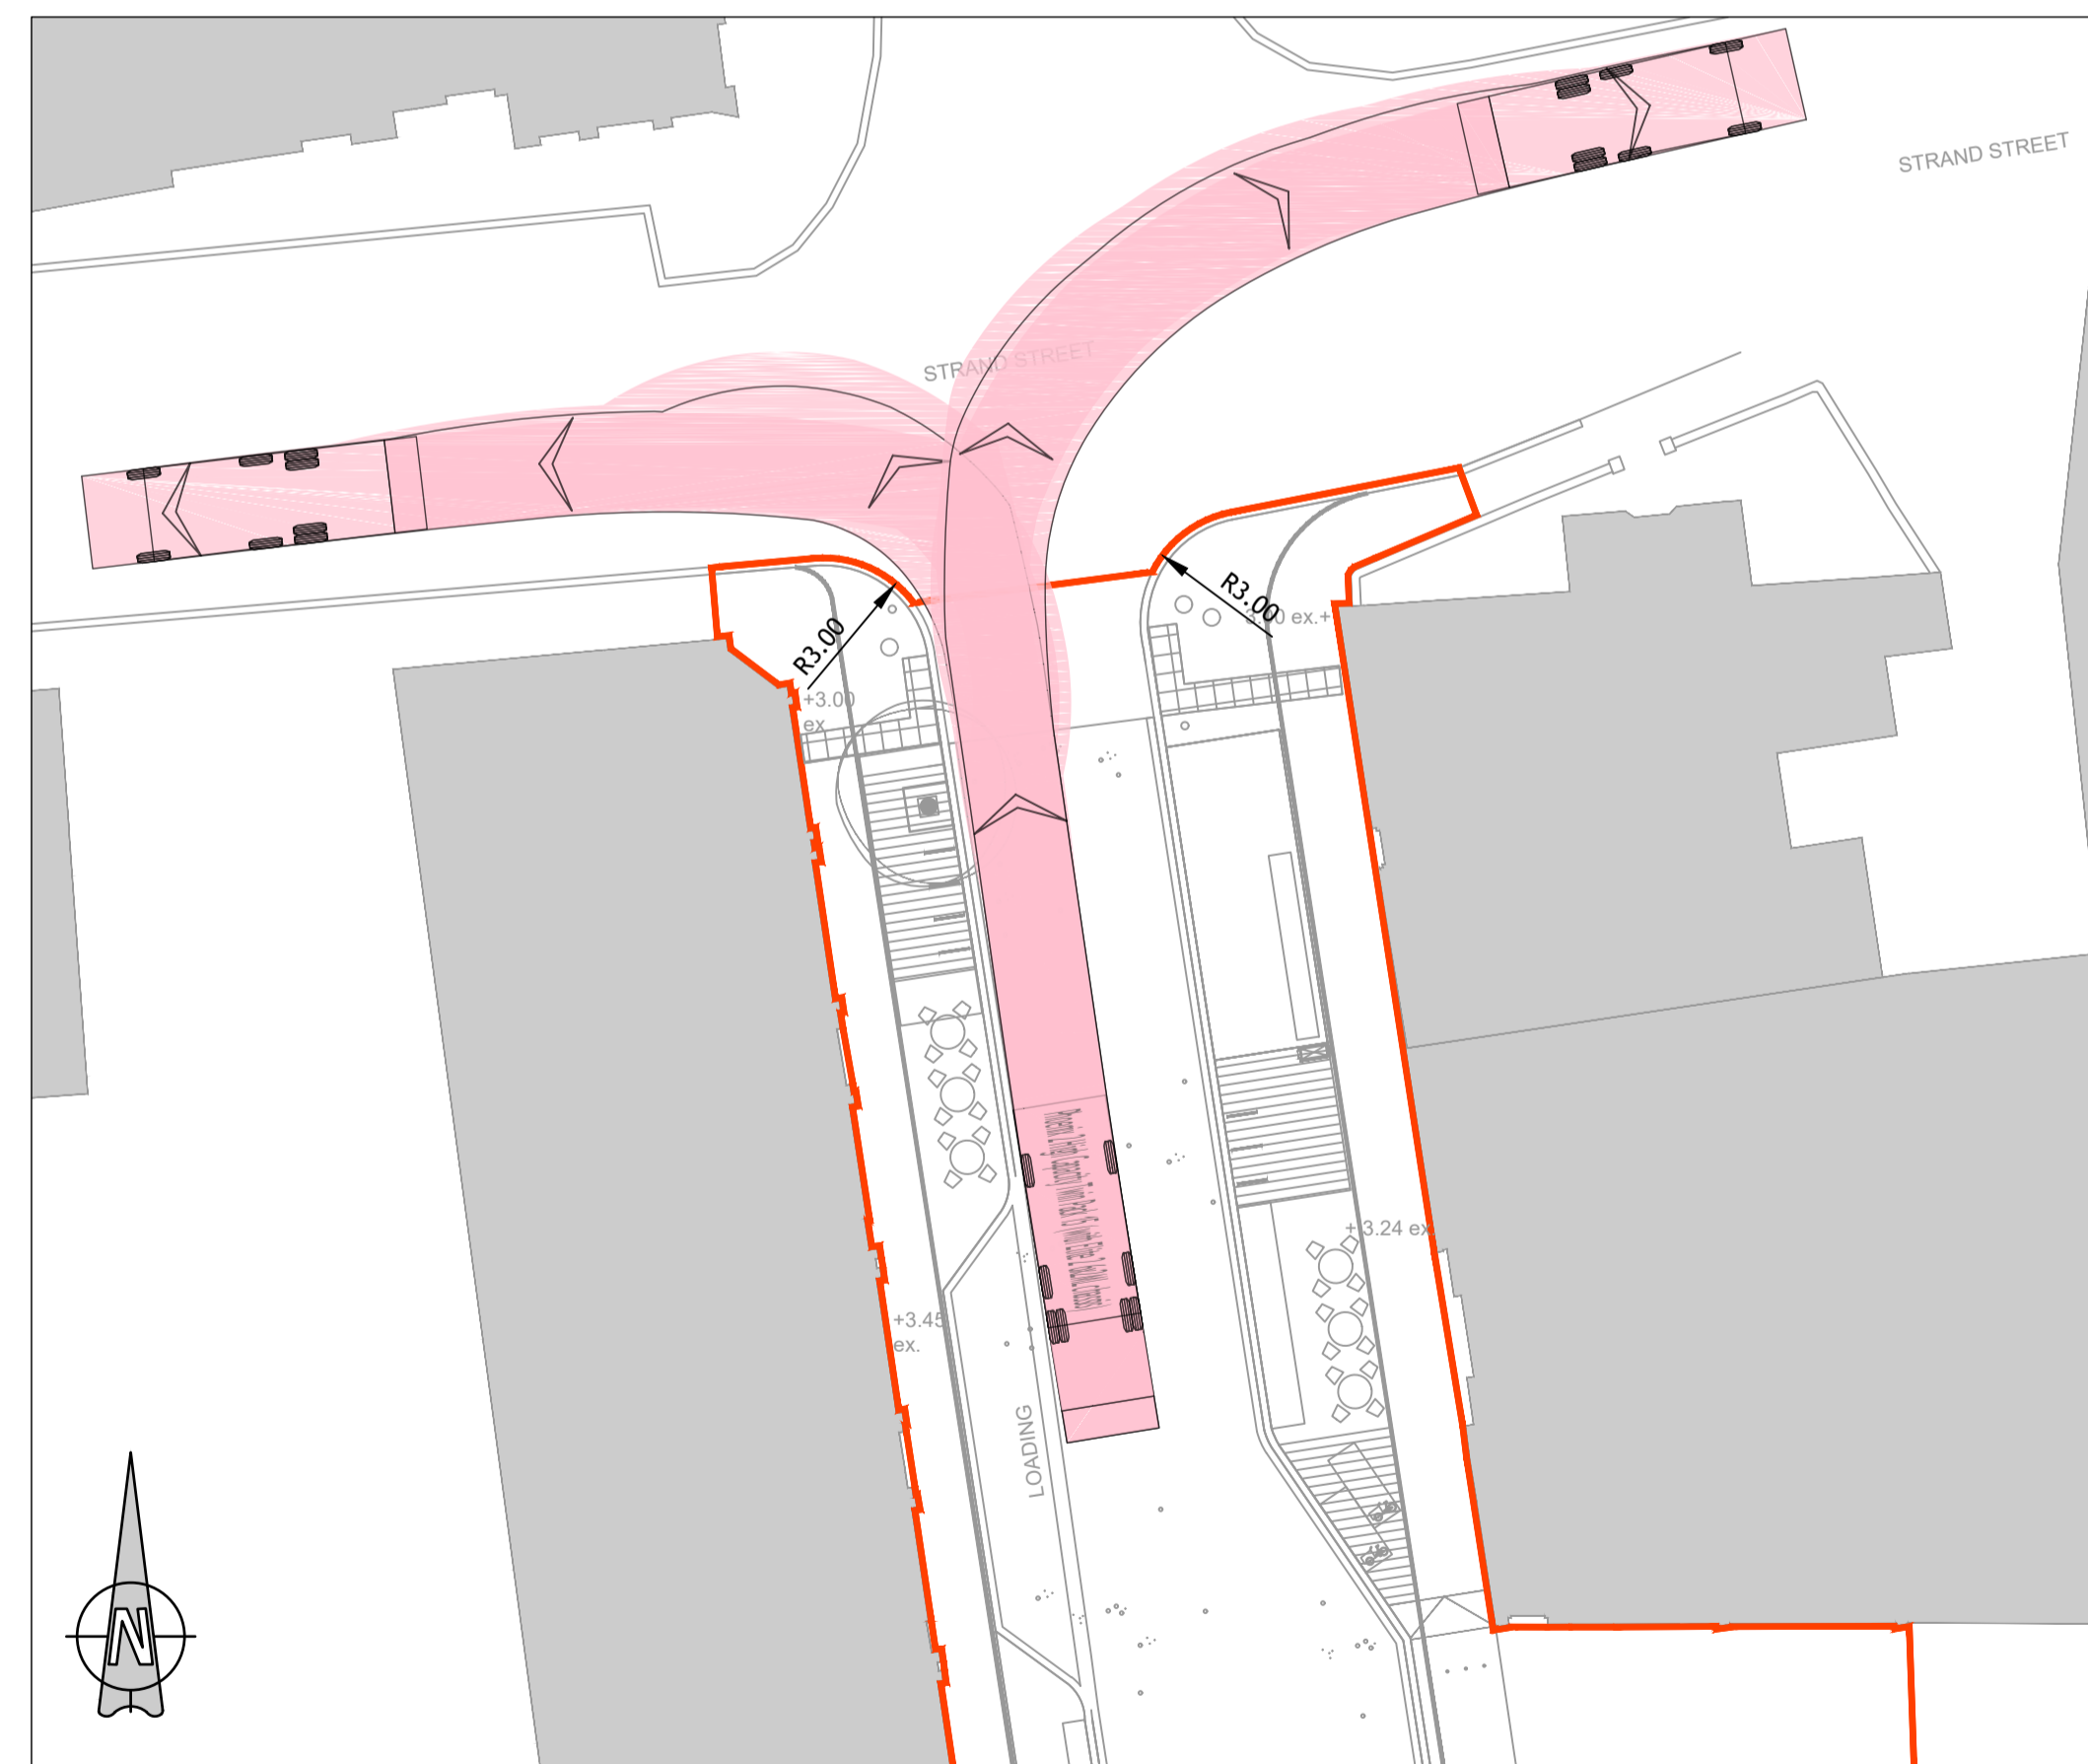

REFUSE VEHICLE LEAVING NEW STREET
SCALE 1:200

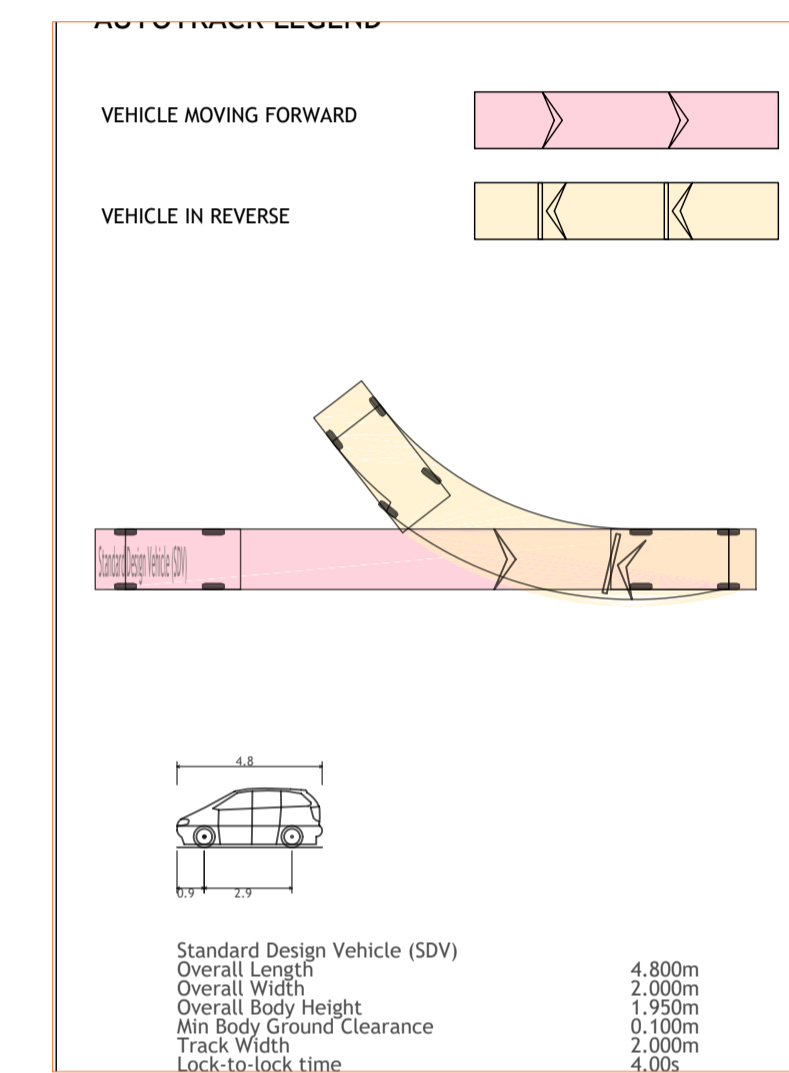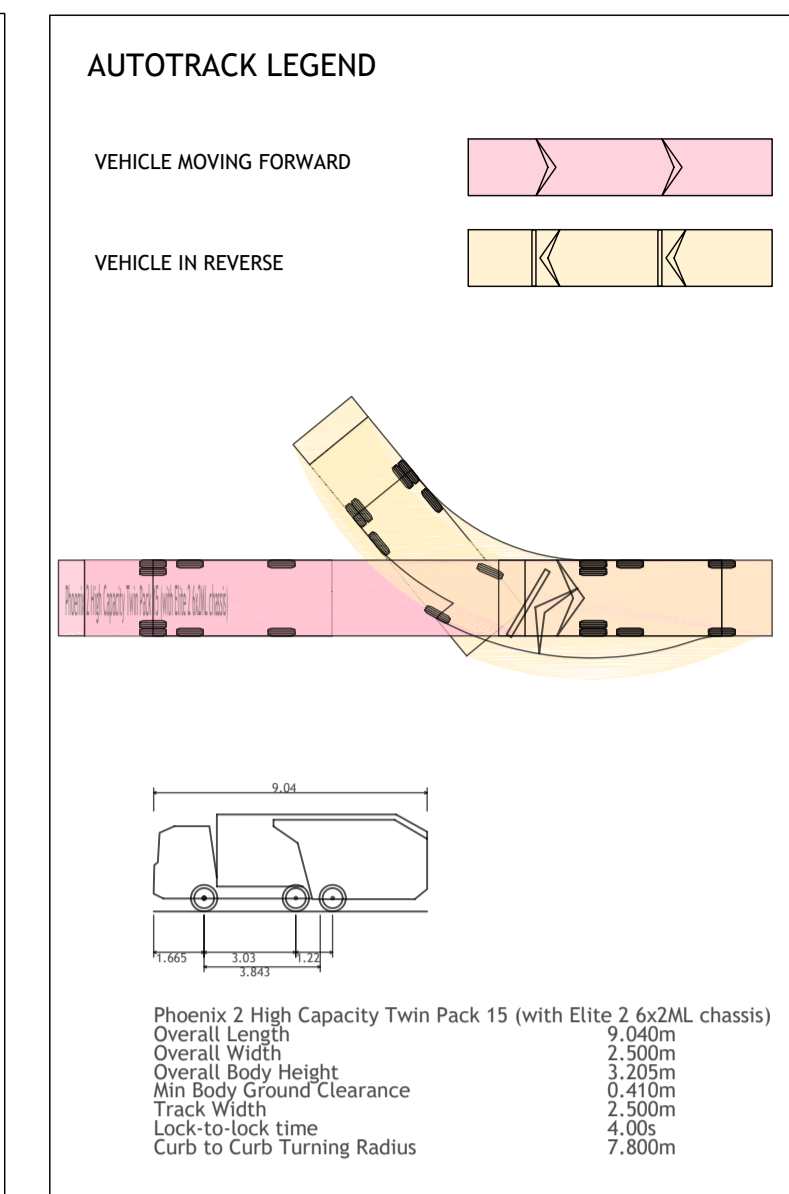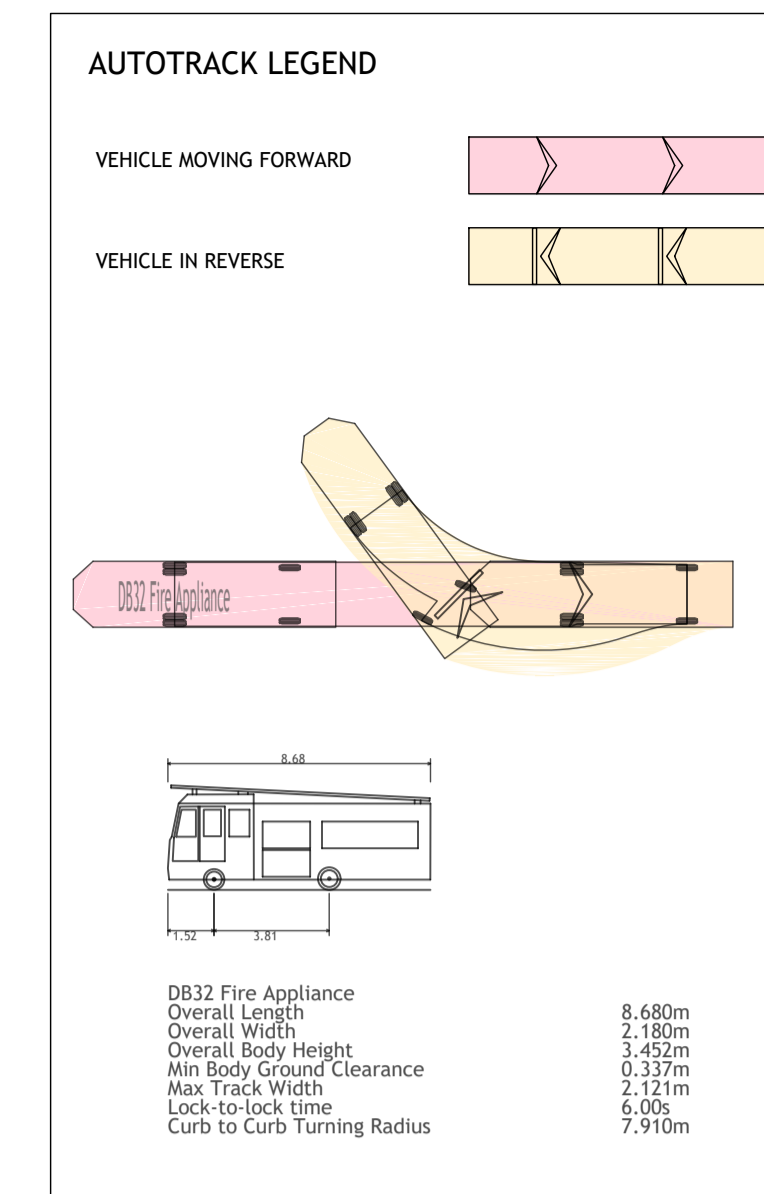

Ordnance Survey Ireland Licence No. CYAL50313286
© Ordnance Survey Ireland/Government of Ireland



KEY PLAN
NOT TO SCALE

© PUNCH Consulting Engineers
This drawing and any design herein is the copyright of the Consultants and must not be reproduced without their written consent.
All drawings remain the property of the Consultants.
Figured dimension only to be taken from this drawing.
Consultants to be informed immediately of any discrepancies before work proceeds.



Rev	By	Date	Rev	By	Date	Client:
C01	PF	2023-04-06				Fingal County Council

PUNCH
consulting engineers
Dublin | Limerick | Cork | Galway | Glasgow
Carnegie House Library Road,
Dun Laoghaire, Co. Dublin, A96 CTW7
t +353 1 271 2200 | w punchconsulting.com

Project:	PUBLIC REALM IMPROVEMENTS FOR A PEDESTRIANISED NEW STREET								
Title:	VEHICLE SWEEP PATH - FIRE TENDER & REFUSE VEHICLE								
Drawn:	DAP	Date drawn:	APRIL 2023	Technician Check:	DAP	Engineer Check:	MCD	Approved:	MCD
Project No:	222126	Model Ref:	222126-PUNCH-XX-XX-M2-C-0600-0604	Drawing Status:	A01				
Scale @ A1:	1:200	Document No:	222126-PUNCH-XX-XX-DR-C-0604	Revision No:	C01				