
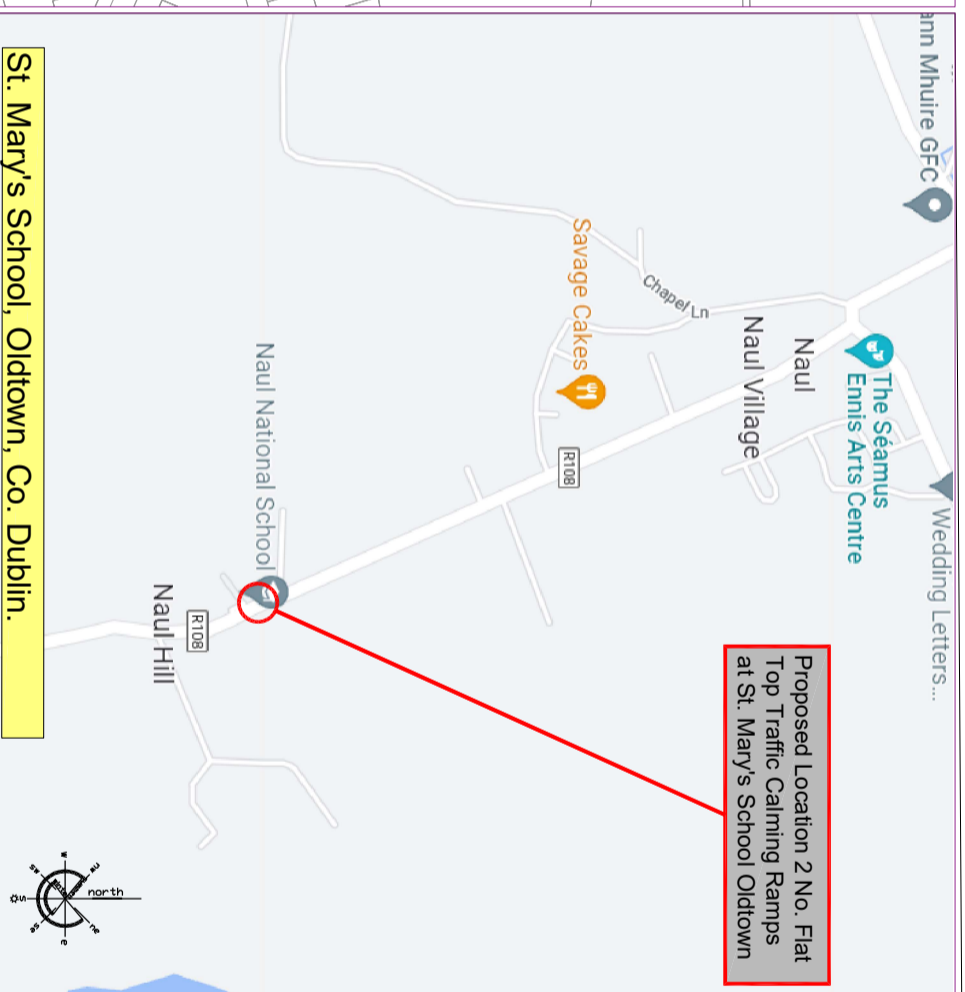



Proposed Location 2 No. Flat Top Traffic Calming Ramps at St. Mary's School Oldtown

Proposed Location 2 No. Flat Top Traffic Calming Ramps at St. Mary's School Oldtown

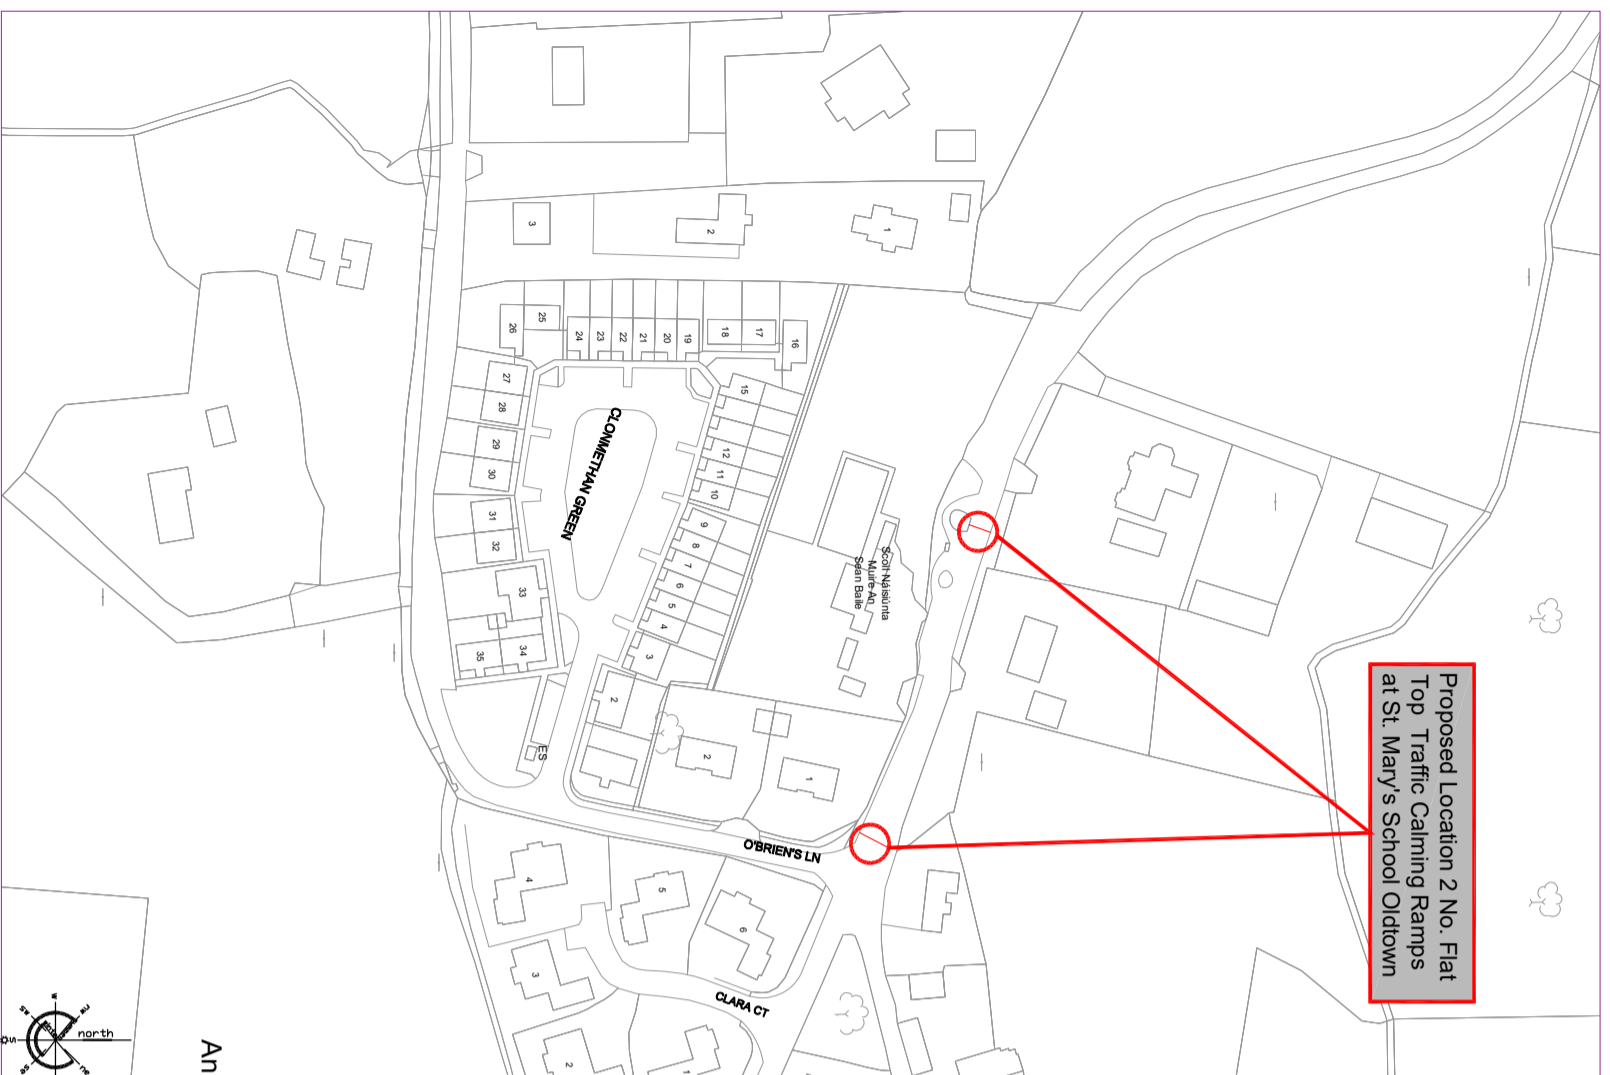

St. Mary's School, Oldtown, Co. Dublin.

**Site Location Map**  
Not to Scale

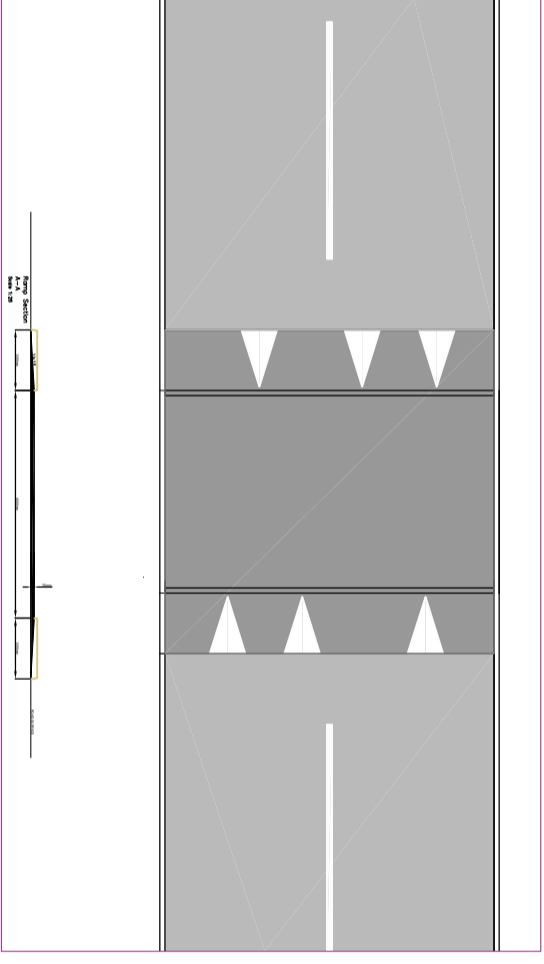

**Flat Top Traffic Calming Ramp**  
Not to Scale

Fingal County Council in exercise of the powers conferred on it by Section 38 of the Road Traffic Act 1994 hereby gives notice that it has prepared a Scheme for the provision of traffic calming measures at the following locations:-

- **St. Mary's School, Oldtown, Co. Dublin. - 2 No. Flat Top Ramps**

The scheme includes the provision of traffic calming ramps, appropriate road signage and markings where necessary.

Plans and particulars of the scheme as shown on Drawing Numbers 2023-TC-004, are available for inspection from Wednesday 26<sup>th</sup> April to Wednesday 24<sup>th</sup> May 2023 as follows:-

Location	Day	Opening Hours
Fingal County Council, County Hall, Main Street, Swords, Co. Dublin.	Monday – Friday	9.00 am – 5.00 pm (4.30 p.m. Friday)
Balbriggan Library	Opening Hours	Check locally for times
Donabate Library	Opening Hours	Check locally for times
Rush Library	Opening Hours	Check locally for times

The proposed scheme is also available to view on Fingal County Council's website: <https://consult.fingal.ie>

Representations in relation to the proposed Scheme may be made in writing to: Administrative Officer, Balbriggan/Rush-Lusk/Swords Operations, Fingal County Council, Grove Road Blanchardstown Dublin 15 or online consultation portal to be received no later than 4.30pm on 24<sup>th</sup> May 2023.


Administrative Officer  
Balbriggan Swords Operations

Dated: 19<sup>th</sup> April 2023

All comments, including the names of those making comments, submitted to the Council in regard to this Traffic Calming Scheme will form part of the statutory report to be presented to the monthly meeting of Fingal County Council.

Accordingly the statutory report will list the persons or bodies who made submissions or observations with respect to the proposed Traffic Calming Scheme in accordance with the regulations of the Road Traffic Act 1994.

The submissions will also be included in the minutes of that meeting and consequently will appear on the Council's website. By making a submission the name of the individual or bodies will appear on the statutory report and minutes of the meeting.

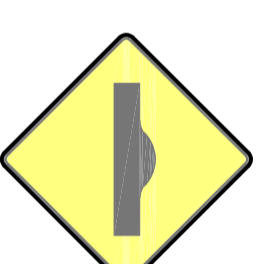

**Road Signage**  
Not to Scale

© Ordnance Survey Ireland. All Rights Reserved. Licence number 2021/24/CCMA/FingalCountyCouncil

Comhairle Contae Fhine Gall | [www.fingal.ie](https://www.fingal.ie)  
Fingal County Council | Operations Department

Traffic Section - Civic Offices, Grove Road, Blanchardstown, Dublin 15.  
(01) 8905000 E:roads@fingal.ie

Director of Services: Mary T.Daly

Senior Engineer: Karen A Gallagher

Senior Exec. Engineer:

Project Engineer: Leticia Siqueira

Drawing Number:

2023-TC-004

Fingal County Council  
Operations Department

Traffic Section

Traffic Management  
Scheme 2023

**Site Layout**

Scale 1:2000

**PUBLIC DISPLAY**

**PROPOSED TRAFFIC CALMING SCHEME**  
**- ST. MARY'S SCHOOL, OLDTOWN, CO. DUBLIN**