

PROPOSED NORTH SIDE REFUSE TRUCK AUTOTRACK
SCALE 1:500

PROPOSED SOUTH SIDE REFUSE TRUCK AUTOTRACK
SCALE 1:500



CHURCH FIELDS HOUSING
CENTRAL LINEAR PARK
DEVELOPED UNDER PART XI/012/21

- NOTES:
- DO NOT SCALE. USE FIGURED DIMENSIONS ONLY.
 - THIS DRAWING IS TO BE READ IN CONJUNCTION WITH ALL OTHER RELEVANT ARCHITECTURAL AND ENGINEERING DRAWINGS.

LEGEND:

- REVERSING MOVEMENTS
- FORWARD MOVEMENTS

Phoenix 2-20V (with Elite 2 6x2 RS chassis)
 Overall Length 10.50m
 Overall Body Height 3.21m
 Min Body Ground Clearance 2.50m
 Track Width 4.00m
 Lock-to-lock time 4.00s
 Curb to Curb Turning Radius 6.80m

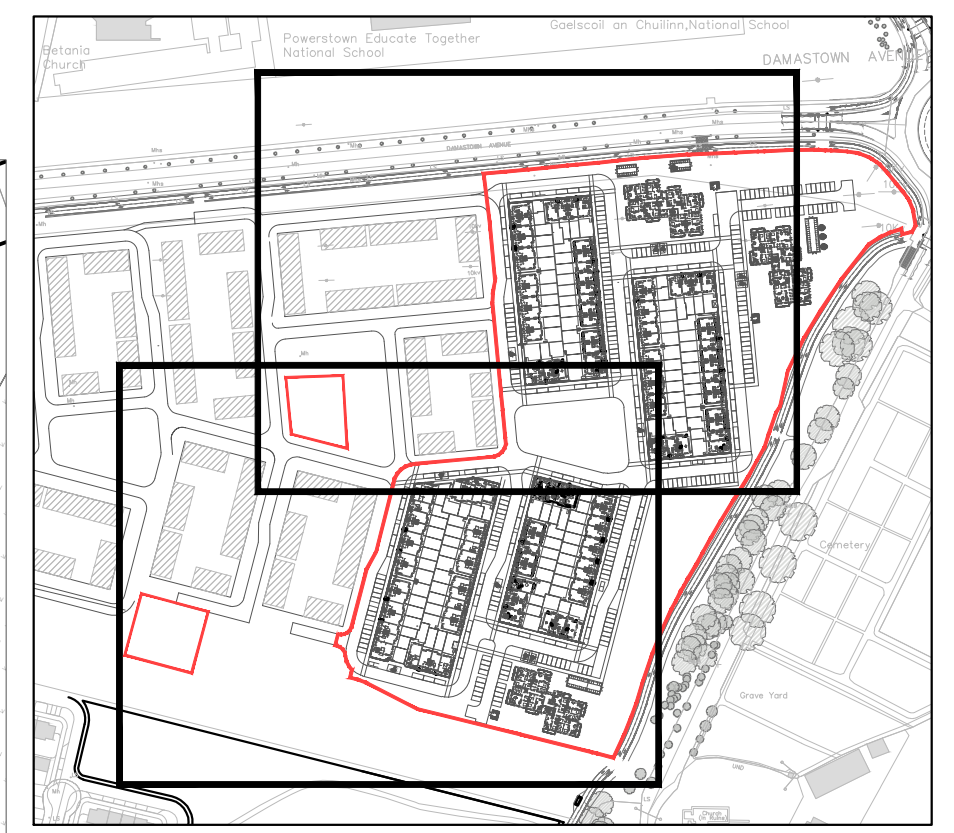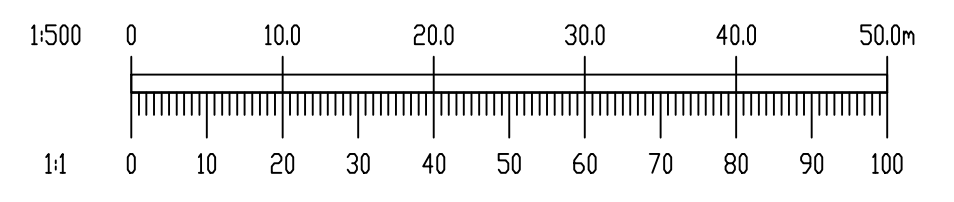

SITE LOCATION MAP
SCALE 1:2000

Comhairle Contae Fhine Gall
Fingal County Council

OSI Ordnance Survey Ireland
Ordnance Survey Ireland Licence No. EN 0006021 © Ordnance Survey Ireland/Government of Ireland.

REV. DATE	31/05/23	ISSUED FOR PLANNING	MS	IW
		AMENDMENT	DRN	APPD

STATUS **FOR PLANNING ONLY. NOT FOR CONSTRUCTION**

Waterman Moylan
Engineering Consultants

BLOCK 6, EASTPOINT BUSINESS PARK, ALFIE BYRNE ROAD, DUBLIN D03 H3F4 IRELAND.
Tel: (01) 664 8900 Fax: (01) 661 3618 Email: info@waterman-moylan.ie www.waterman-moylan.ie

CLIENT	FINGAL COUNTY COUNCIL
ARCHITECT	WALSH & ASSOCIATES
PROJECT	CHURCH FIELDS EAST
TITLE	PROPOSED REFUSE TRUCK AUTOTRACK SECTOR 4

DRAWN MS	DESIGNED NM	APPROVED IW	DATE MAY 2023
SCALE A1 @ 1:500	JOB NO. 20-074	DRG. NO. P4111	REVISION

© 2017. This drawing is copyright. No part of this document may be reproduced or transmitted in any form or stored in any retrieval system of any nature without the written permission of the consulting engineer or copyright holder except as agreed for use on the project for which the document was originally issued.