




Keyplan - scale n/a

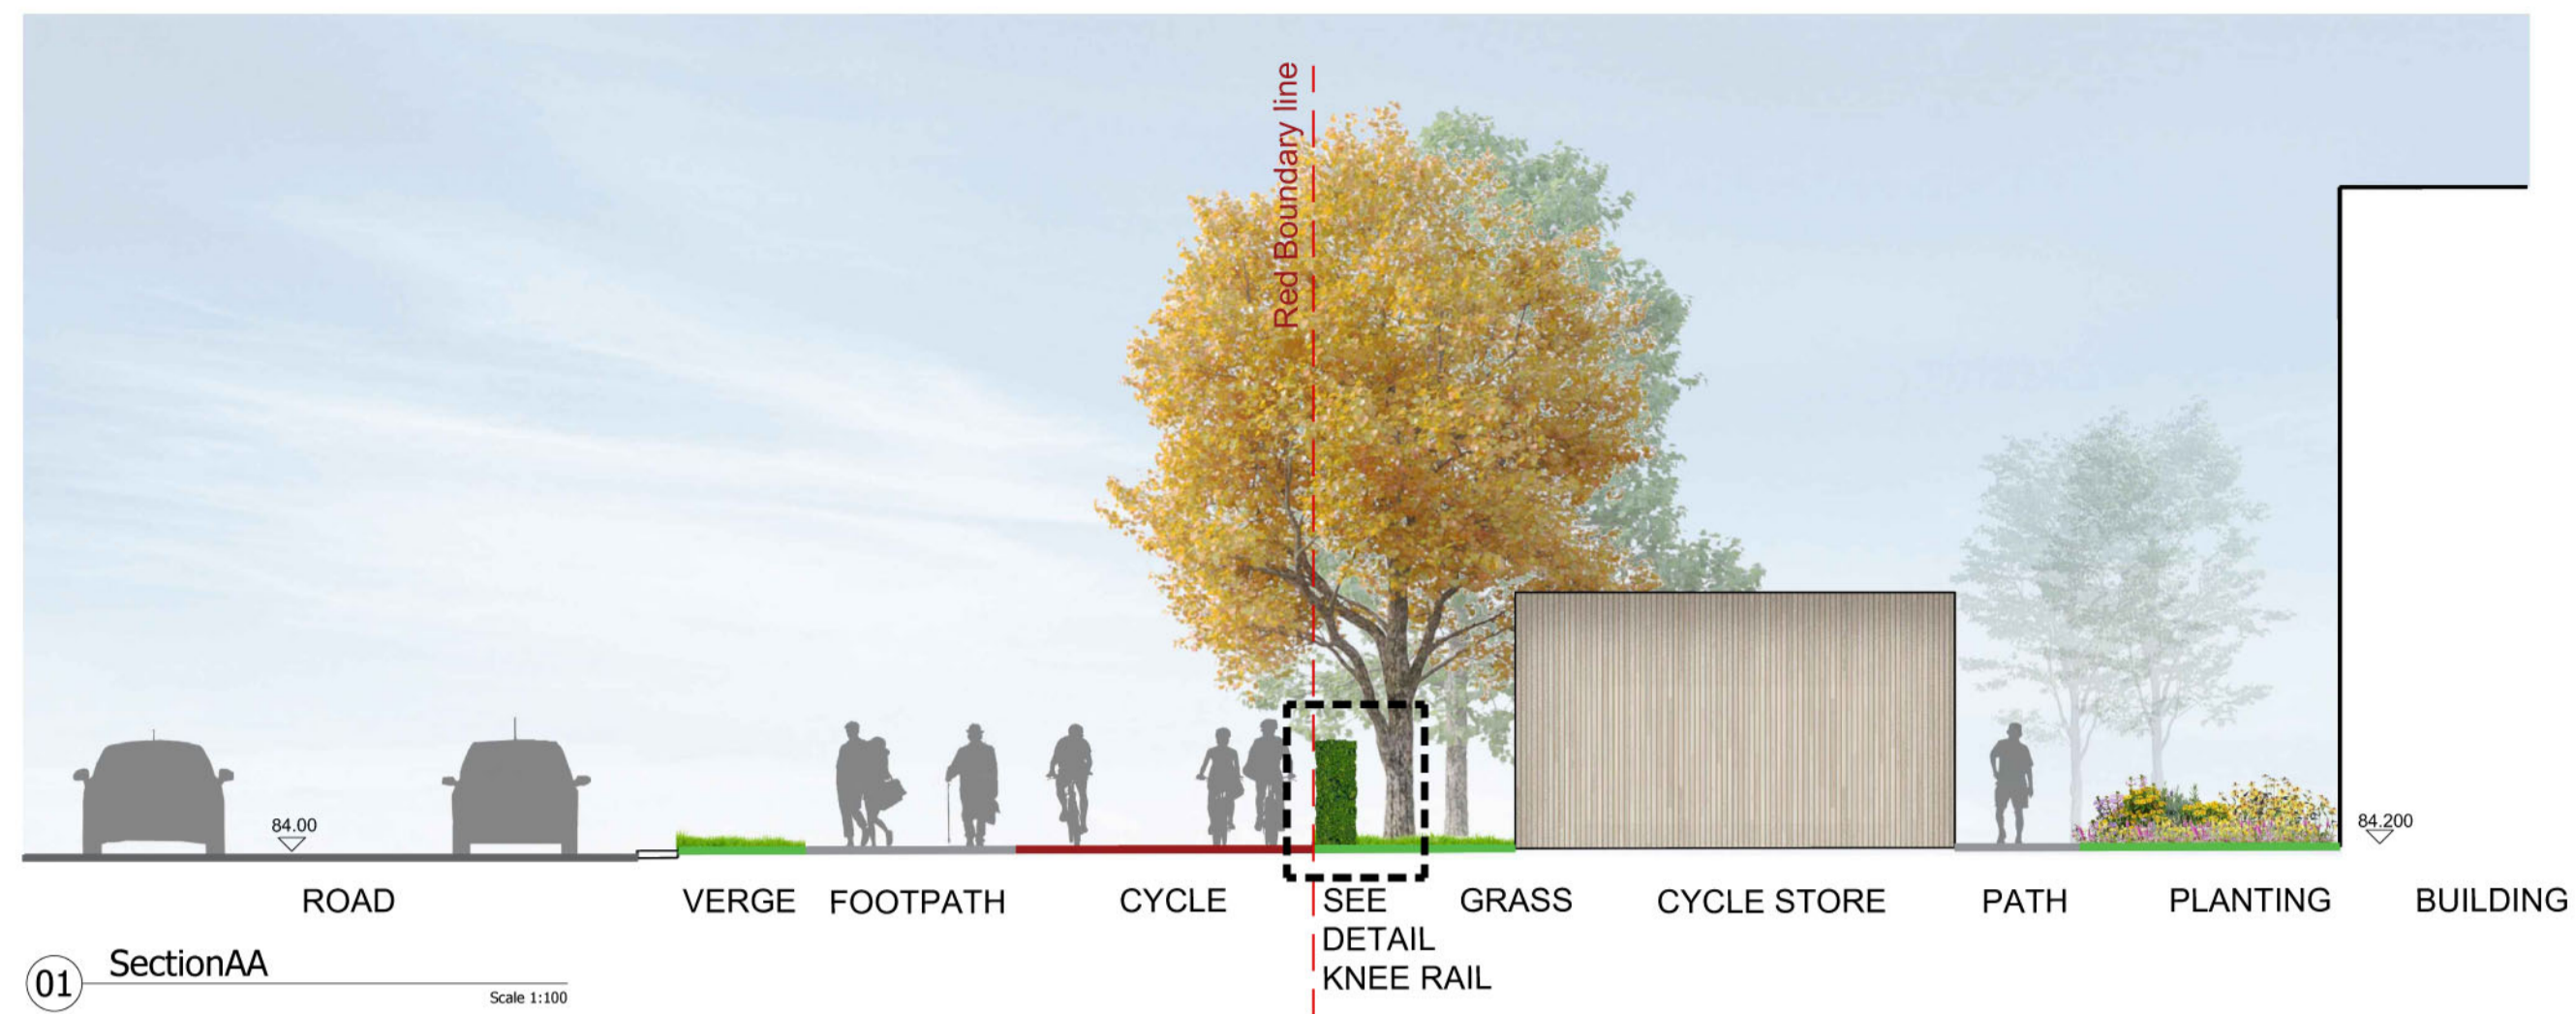

01 Section AA Scale 1:100

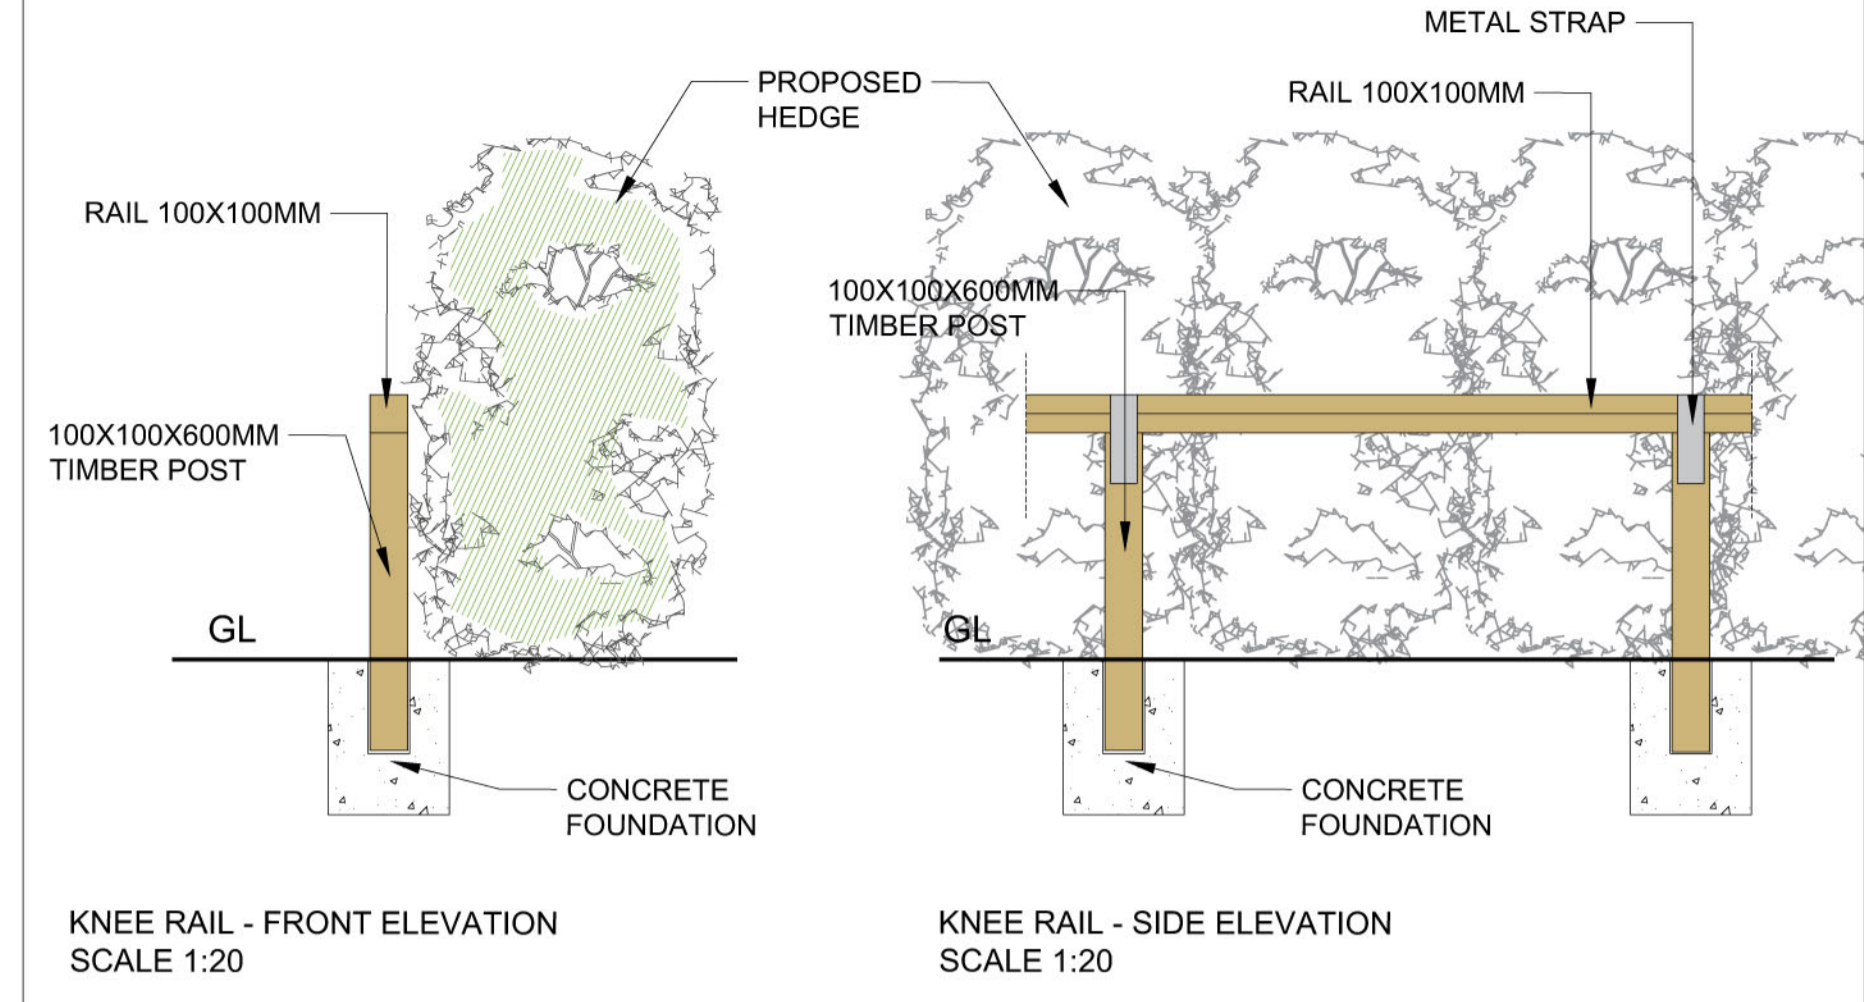

02 Section BB Scale 1:100

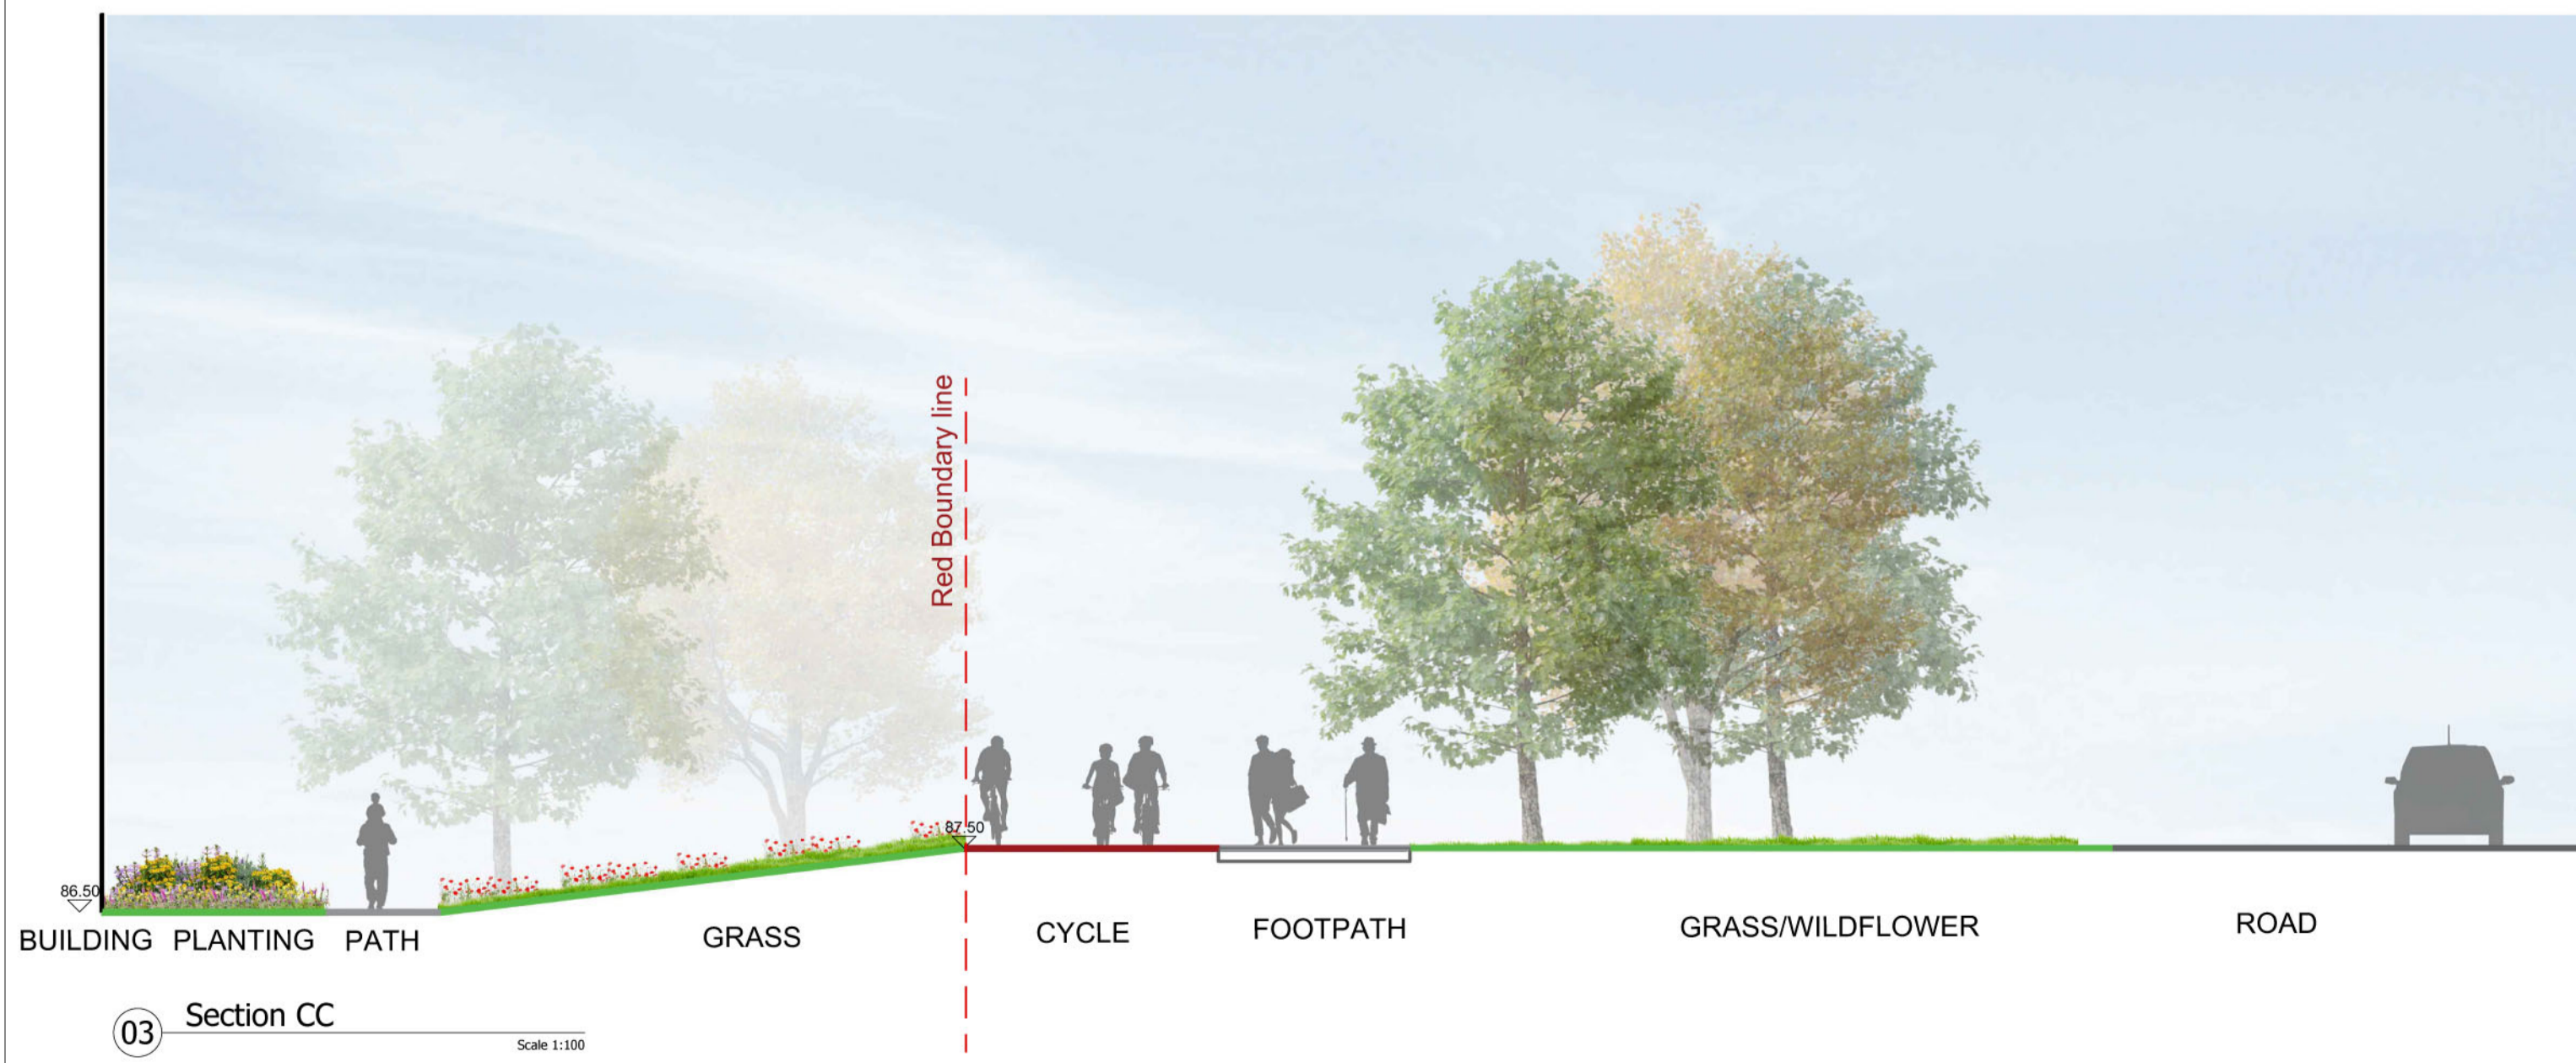

03 Section CC Scale 1:100

Rev	Date	Drawn	Checked	Description

Notes

Copyright © All Rights Reserved.
 THIS WORK IS COPYRIGHT AND CANNOT BE REPRODUCED OR COPIED IN ANY FORM WITHOUT THE WRITTEN PERMISSION OF THE DRAWING.
 DO NOT SCALE FROM THIS DRAWING. WORK ONLY FROM FIGURED DIMENSIONS.
 THIS DRAWING TO BE READ IN CONJUNCTION WITH RELEVANT CONSULTANT'S DRAWINGS.

Ordnance Survey Ireland Licence No CYAL60206434
 © Ordnance Survey Ireland/Government of Ireland

Project: Church Fields East		Project No. 6973	
Dwg: Landscape Sections Sheet 1 of 2		Drawing No. 6973_305	
Scales: 1:100 @A1		Date: May 2023	
Status: Planning		Dn: CS	
Mountpleasant Business Centre, Ranelagh, Dublin D06 X7P8 Tel: +353(0)1 2081900		Chd: TB	
mail@bradyshippmanmartin.com www.bradyshippmanmartin.com		Passed	

		Est. 1968	
		Project No. 6973	