



Existing Site Section A-A
Scale 1:500 @ A1

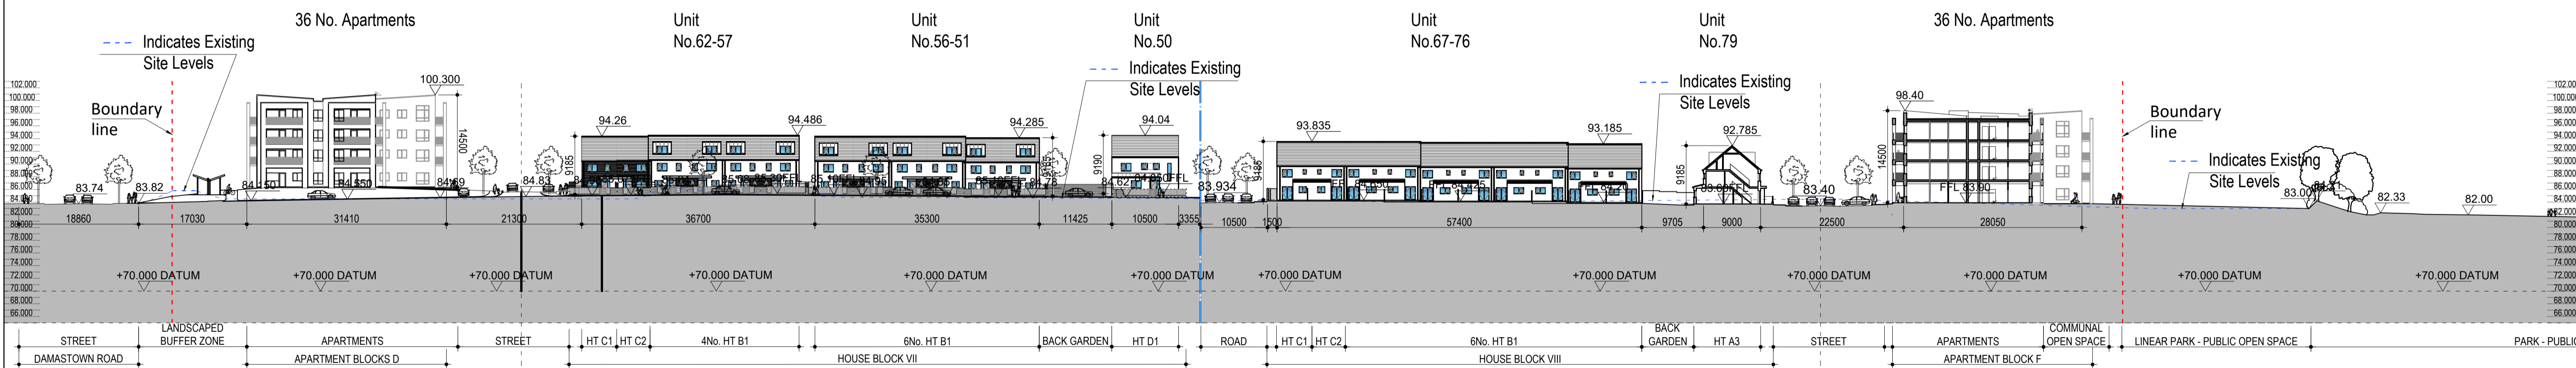

Proposed Site Section A-A
Scale 1:500 @ A1

REVISIONS AFTER LAST PLOT:	

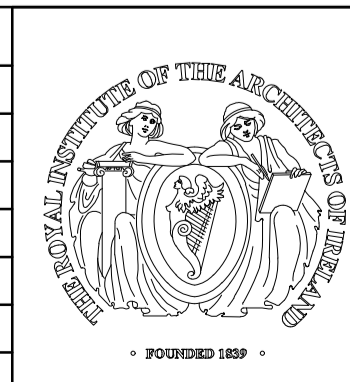

PROJECT: CHUH FIELDS EAST	DATE: 26/05/2023	SCALE: 1:500@A1
DRAWING: EXISTING & PROPOSED SITE SECTIONS A-A	DRAWN: RN K:IDR20009/SK	JOB NO. 20009
	STAGE: PLANNING	DWG. NO. P-018
wals associates ARCHITECTS & PROJECT MANAGERS <small>Copyright © 2003 Walsh Associates All Rights Reserved.</small>		
Mehants House, 27-30 Mehants Quay, Dublin 8. Tel: (01) 633 4261. Fax (01) 633 4265 Email: info@walshassociates.ie		