




Existing Site Section C-C  
Scale 1:500 @ A1

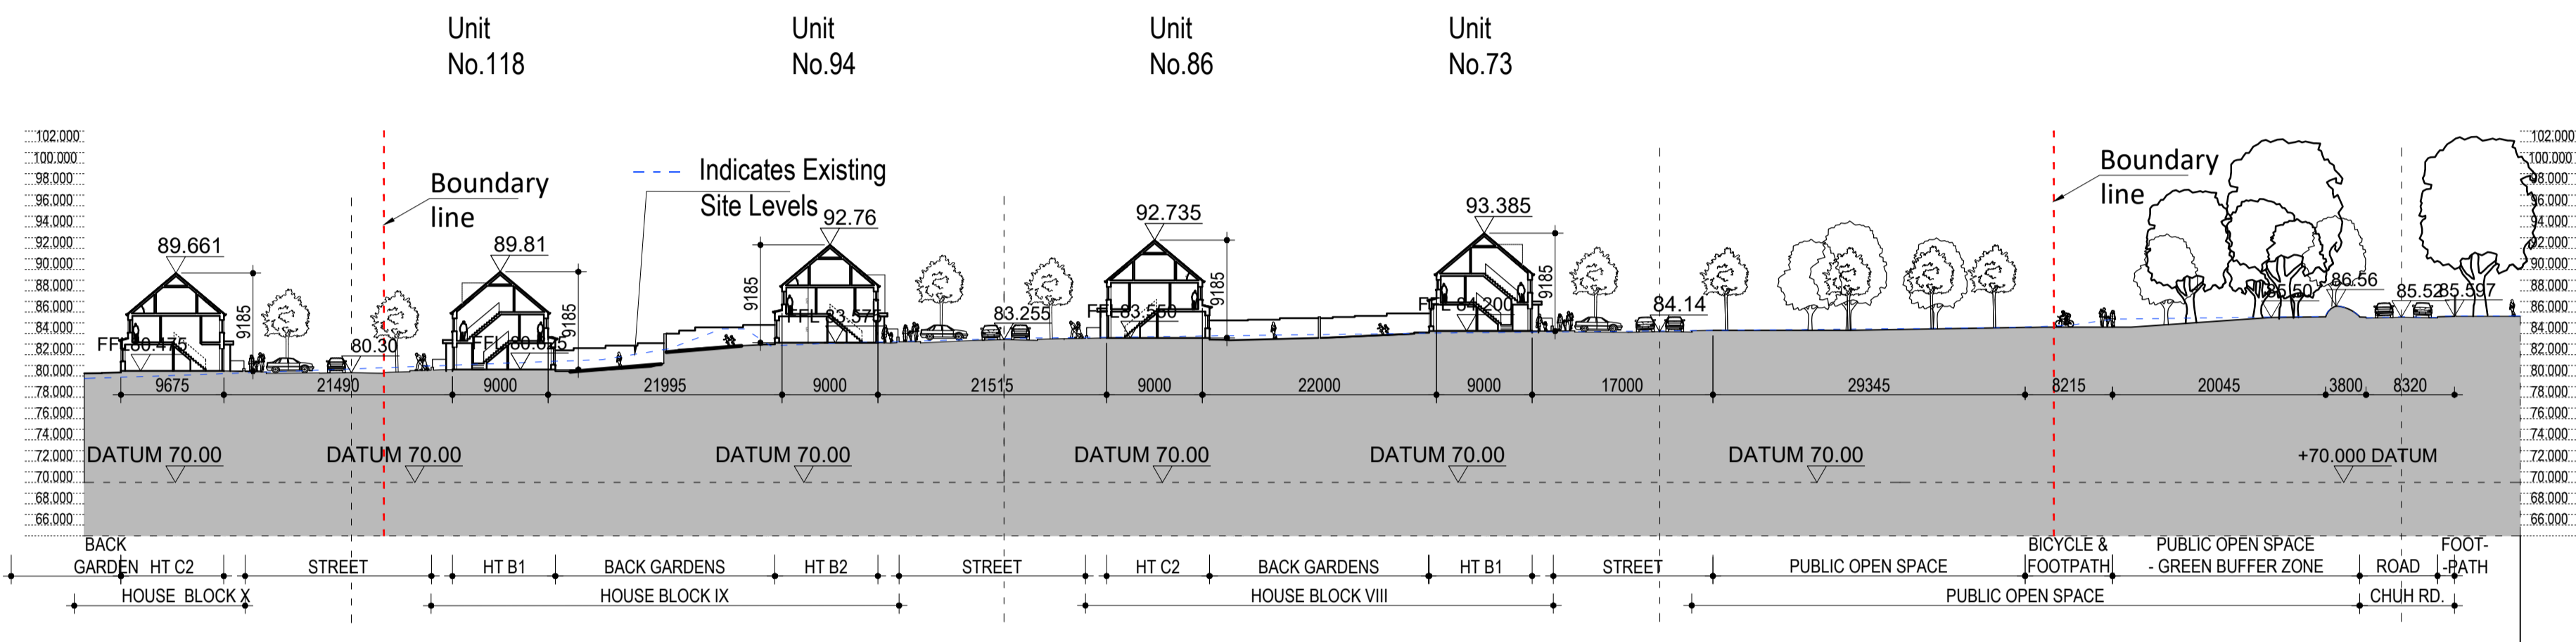

Proposed Site Section C-C  
Scale 1:500 @ A1

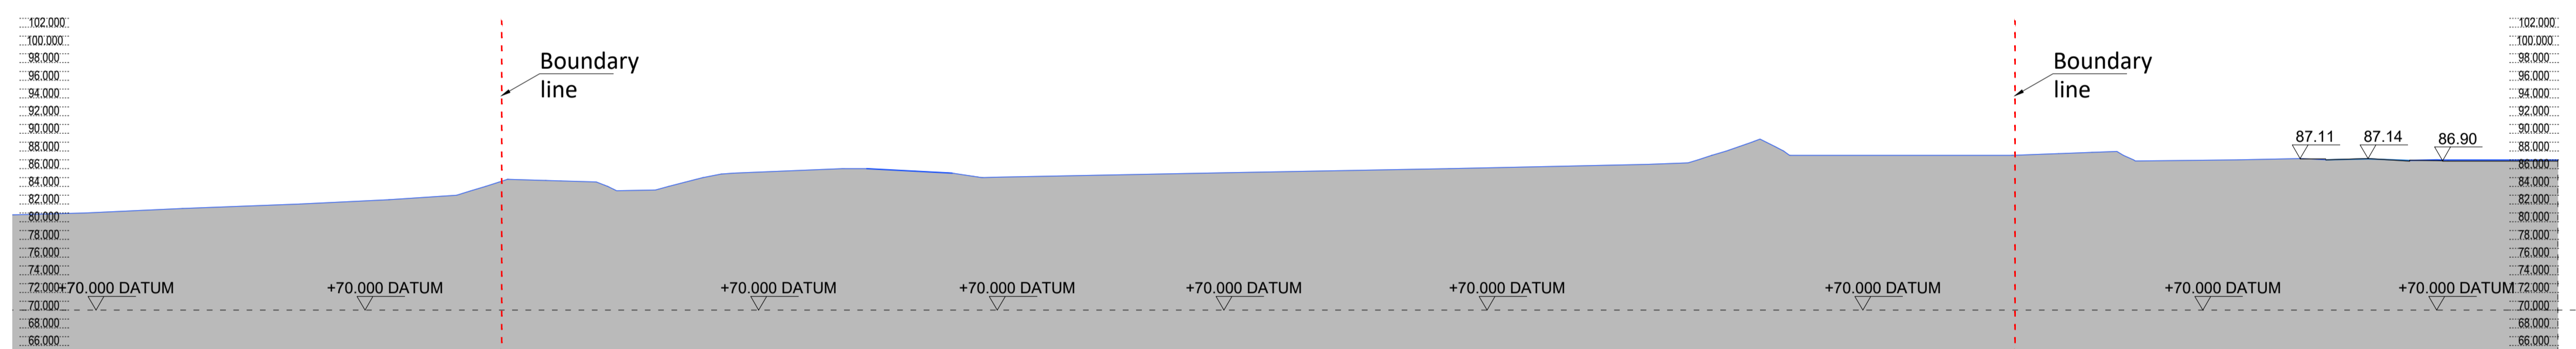


Existing Site Section B-B  
Scale 1:500 @ A1

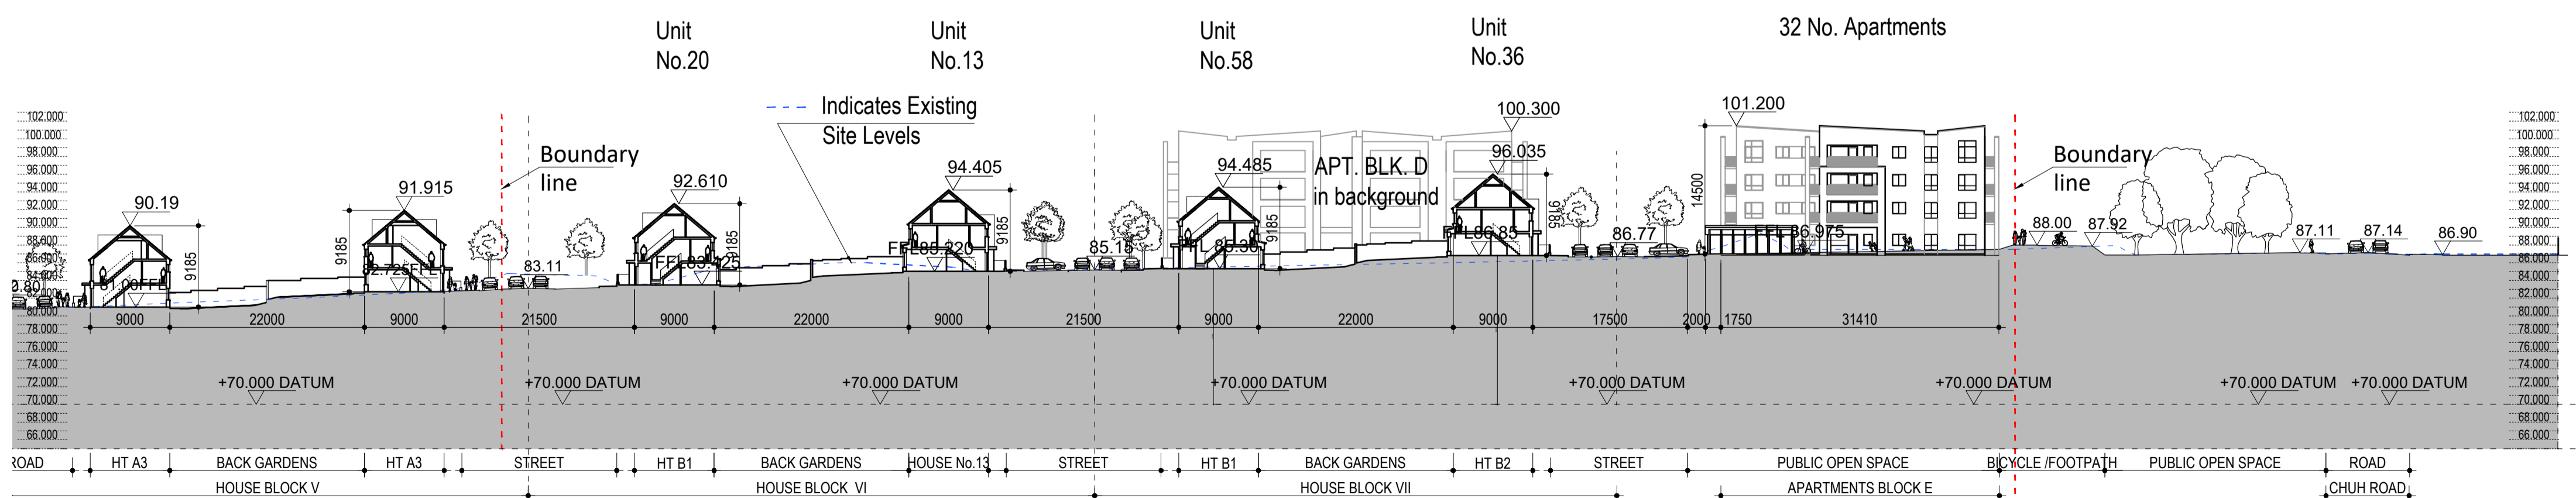

Proposed Site Section B-B  
Scale 1:500 @ A1

REVISIONS AFTER LAST PLOT:

|  |  |
|--|--|
|  |  |
|  |  |
|  |  |
|  |  |
|  |  |
|  |  |
|  |  |
|  |  |
|  |  |
|  |  |
|  |  |

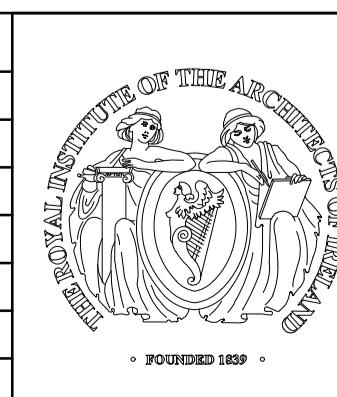

|   |                           |   |
|---|---------------------------|---|
| PROJECT:<br>CHUH FIELDS EAST  | DATE: 26/05/2023          | SCALE: 1:500@A1   |
| DRAWING:<br>EXISTING & PROPOSED<br>SITE SECTIONS B-B & C-C  | DRAWN: RN<br>KIDR20009/SK | JOB NO.<br>20009  |
|   | STAGE:<br>PLANNING        | DWG. NO.<br>P-019   |
| <b>walsh associates</b><br>ARCHITECTS & PROJECT MANAGERS<br><small>Copyright © 2003 Walsh Associates All Rights Reserved.</small> |                           | Revision:<br>Mehants House,<br>27-30 Mehants Quay, Dublin 8,<br>Tel: (01) 633 4261. Fax (01) 633 4265<br>Email: info@walshassociates.ie |