


Laurel Lodge Park
(Proposed Playground)
Detail Sheet

15mm Diameter Solid Steel
Infill bars with Buff Top with
10x50mm Flat Bar Steel Rails
Drilled Through and Mig
Welded

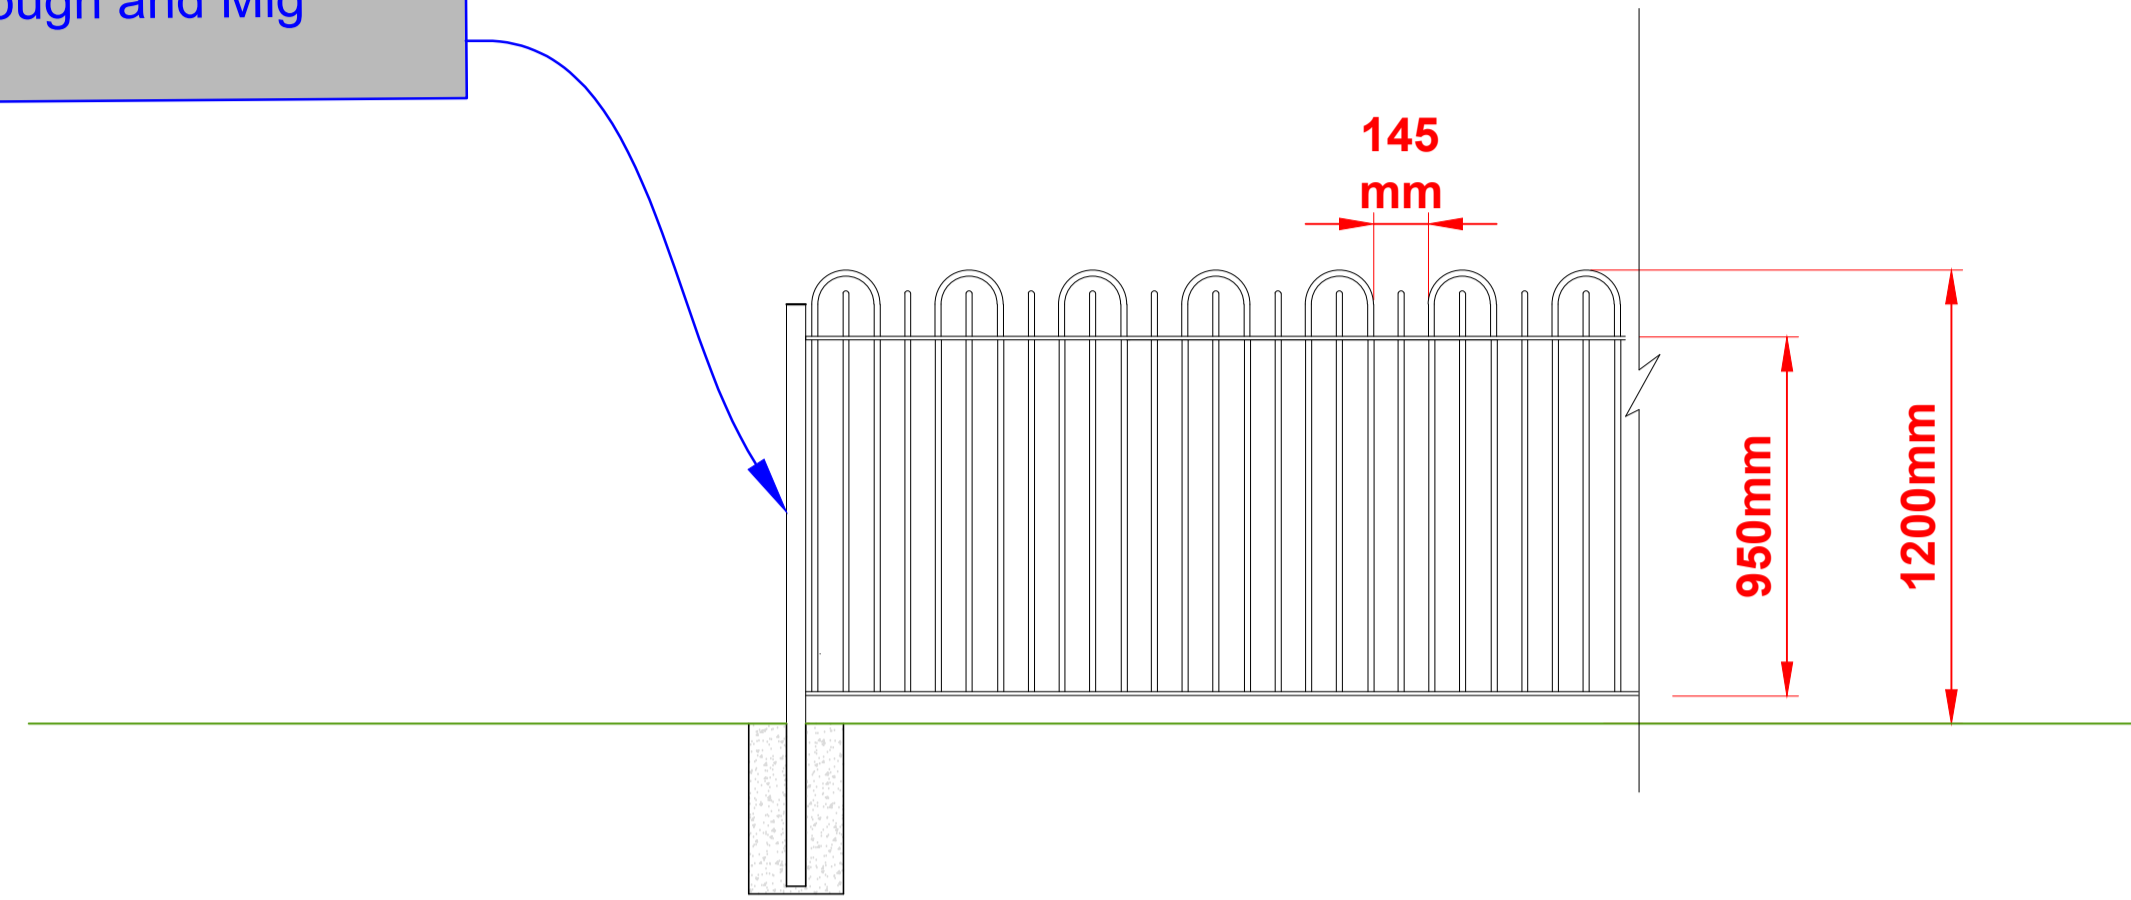

**PROPOSED PLAYGROUND BOW TOP PERIMETER FENCING
TYPICAL DETAIL**

Fingal County Council,
Planning & Strategic Infrastructure Department,
Parks & Green Infrastructure Division,
County Hall,
Swords.

Matthew McAleese
Director of Services

Kevin J. Halpenny
Senior Parks Superintendent

Index No.: 6033_10
Date: Nov, 2023
Scale 1:20@A1



EXAMPLE OF BENCH TYPE 1



EXAMPLE OF BENCH TYPE 2

