



LEGEND AND SCHEDULE OF BOUNDARIES:


- BOUNDARY TYPE A**
PROPOSED STEEL RAILING WITH BUFFER PLANTING
- BOUNDARY TYPE B**
EXISTING VEGETATION RETAINED,
EXISTING CONCRETE POST AND PANEL FENCE
RETAINED AND MADE GOOD WHERE REQUIRED
- BOUNDARY TYPE C**
EXISTING VEGETATION RETAINED,
EXISTING PALADIN FENCE/CONCRETE BLOCK WALL
RETAINED AND PROTECTED
- PROPOSED VEHICULAR SITE ACCESS
- PROPOSED PEDESTRIAN SITE ACCES

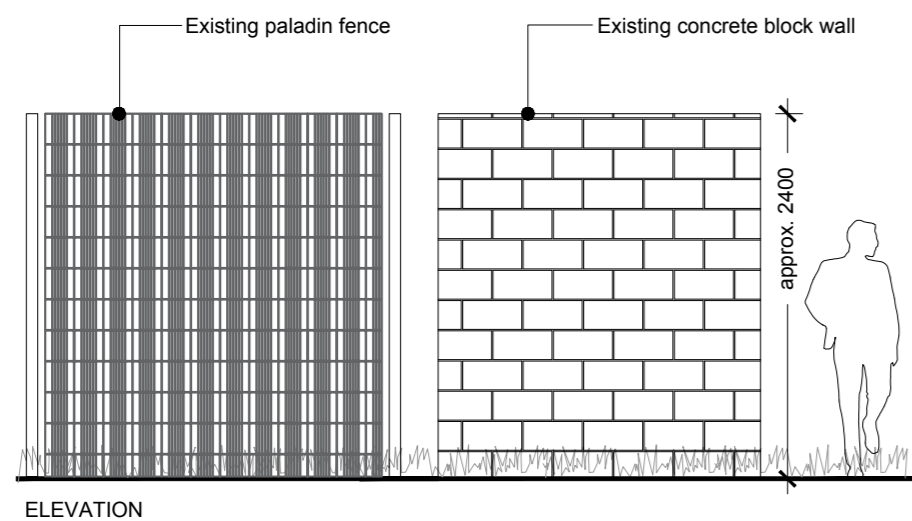



BOUNDARY TYPE C

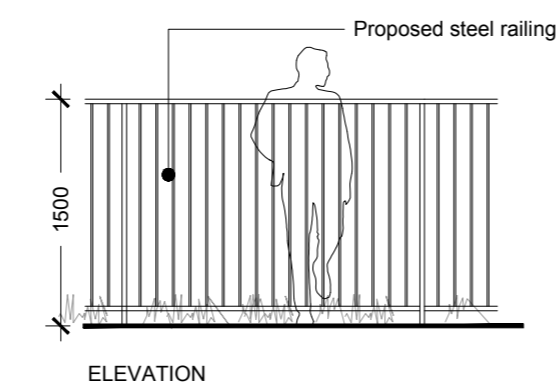

BOUNDARY TYPE A

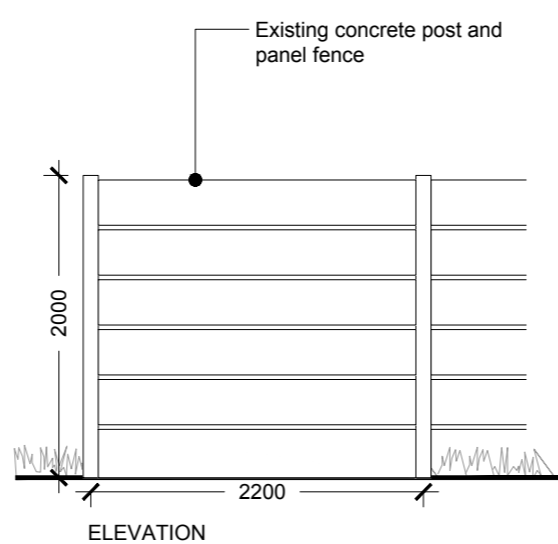

BOUNDARY TYPE B

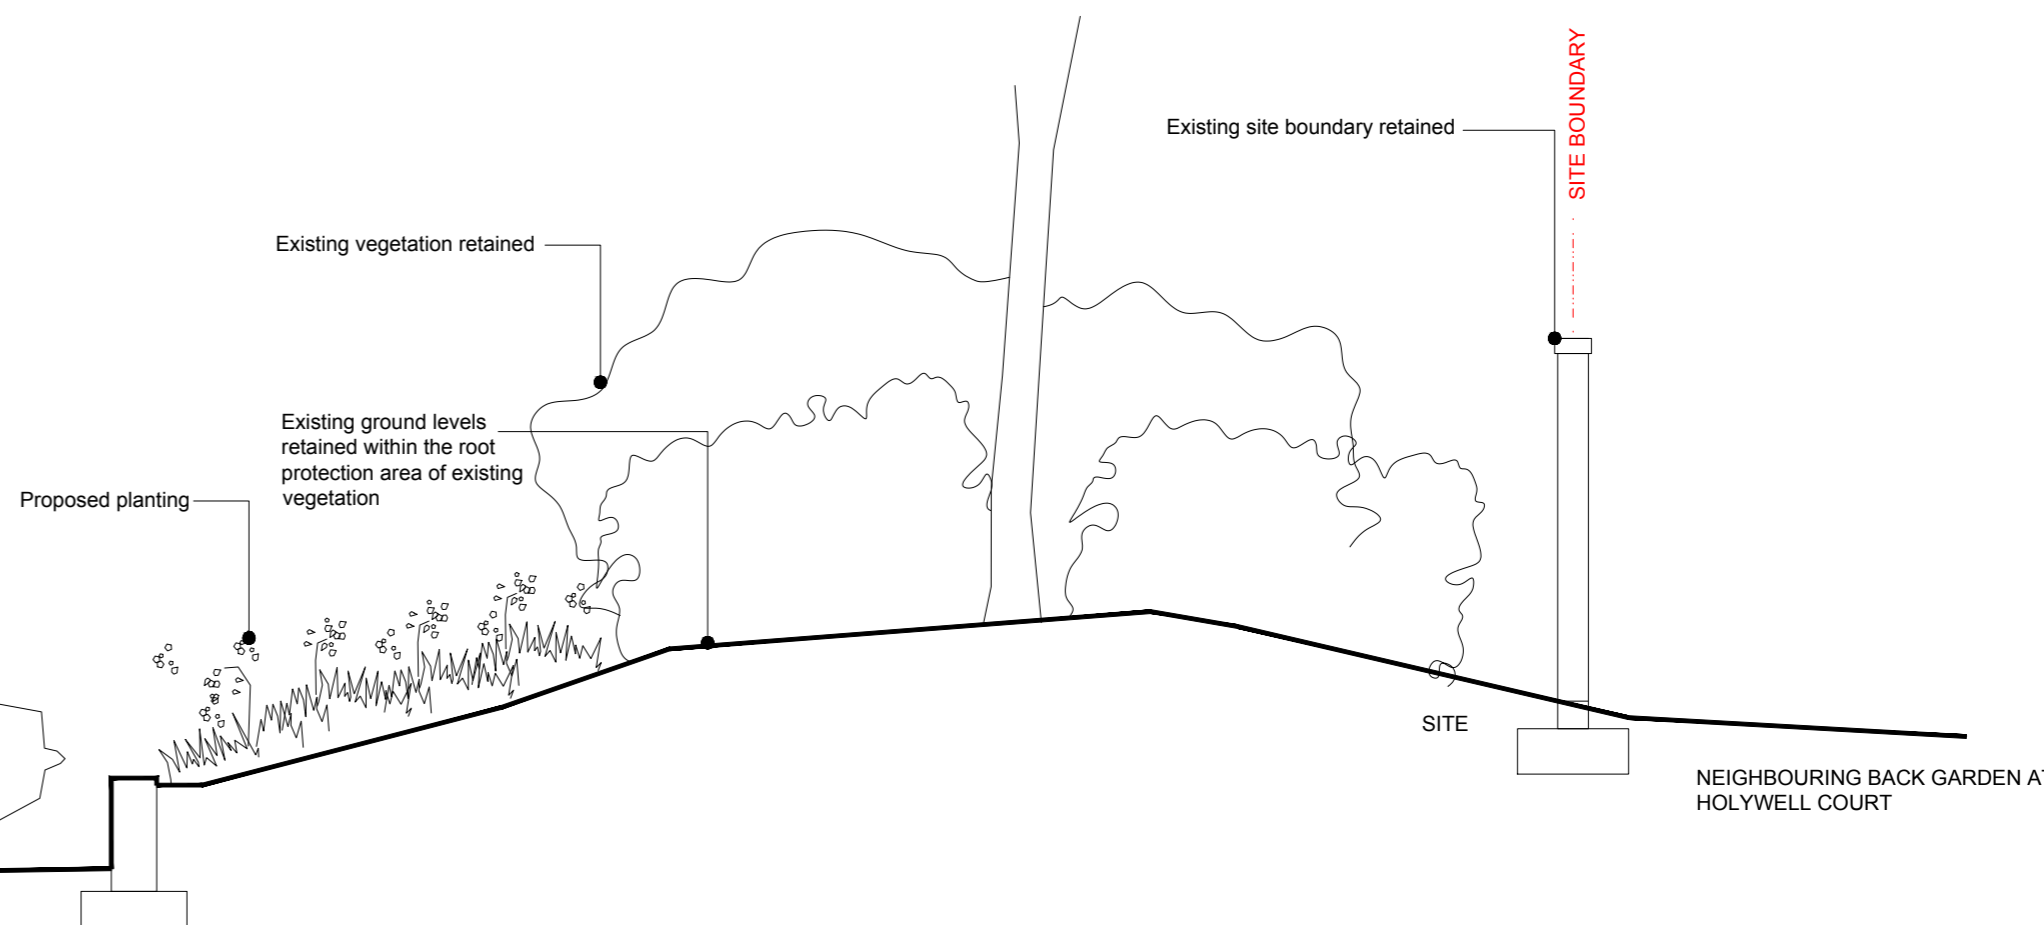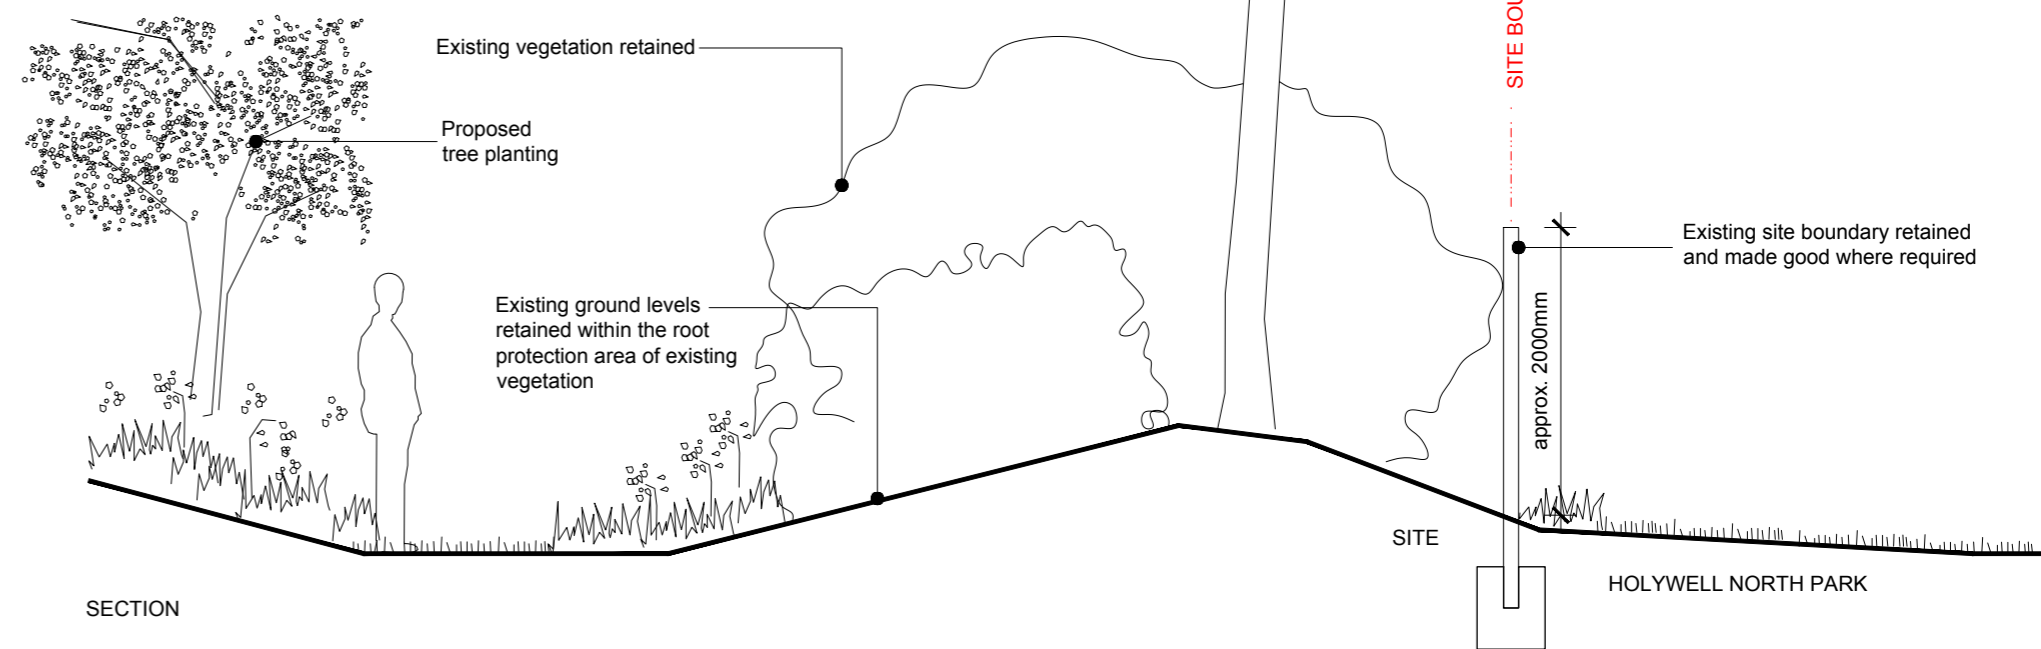

This drawing is the copyright of the Landscape Architect. Unless otherwise stated all dimensions are in millimetres. Where dimensions are not given, drawings must not be scaled and the matter must be referred to the Landscape Architect. If the drawing includes conflicting details/dimensions the matter must be referred to the Landscape Architect. All dimensions must be checked on site. The Landscape Architect must be informed, by the Contractor, of any discrepancies before work proceeds.

NOTES:

DATE	REV.	DESCRIPTION	DRAWN BY:	CHECKED BY:
28.09.2023	A	Boundary type A updated.	Iz	Ib

CLIENT: FINGAL COUNTY COUNCIL	ISSUE STATUS:
PROJECT: HOLYWELL HOUSING	PLANNING
DRAWING: BOUNDARY TREATMENTS	DRAWING NO. Fc.10-DR-2002
PROJECT NO: Fc.10	SCALE: 1:1000/1:50
SHEET SIZE: A2	DRAWN BY: Iz
CHECKED BY: tk	1st ISSUE: 20.09.2023
REVISION: A	NORTH