




01 ACUSTIC SCREEN ELEVATION
1:20

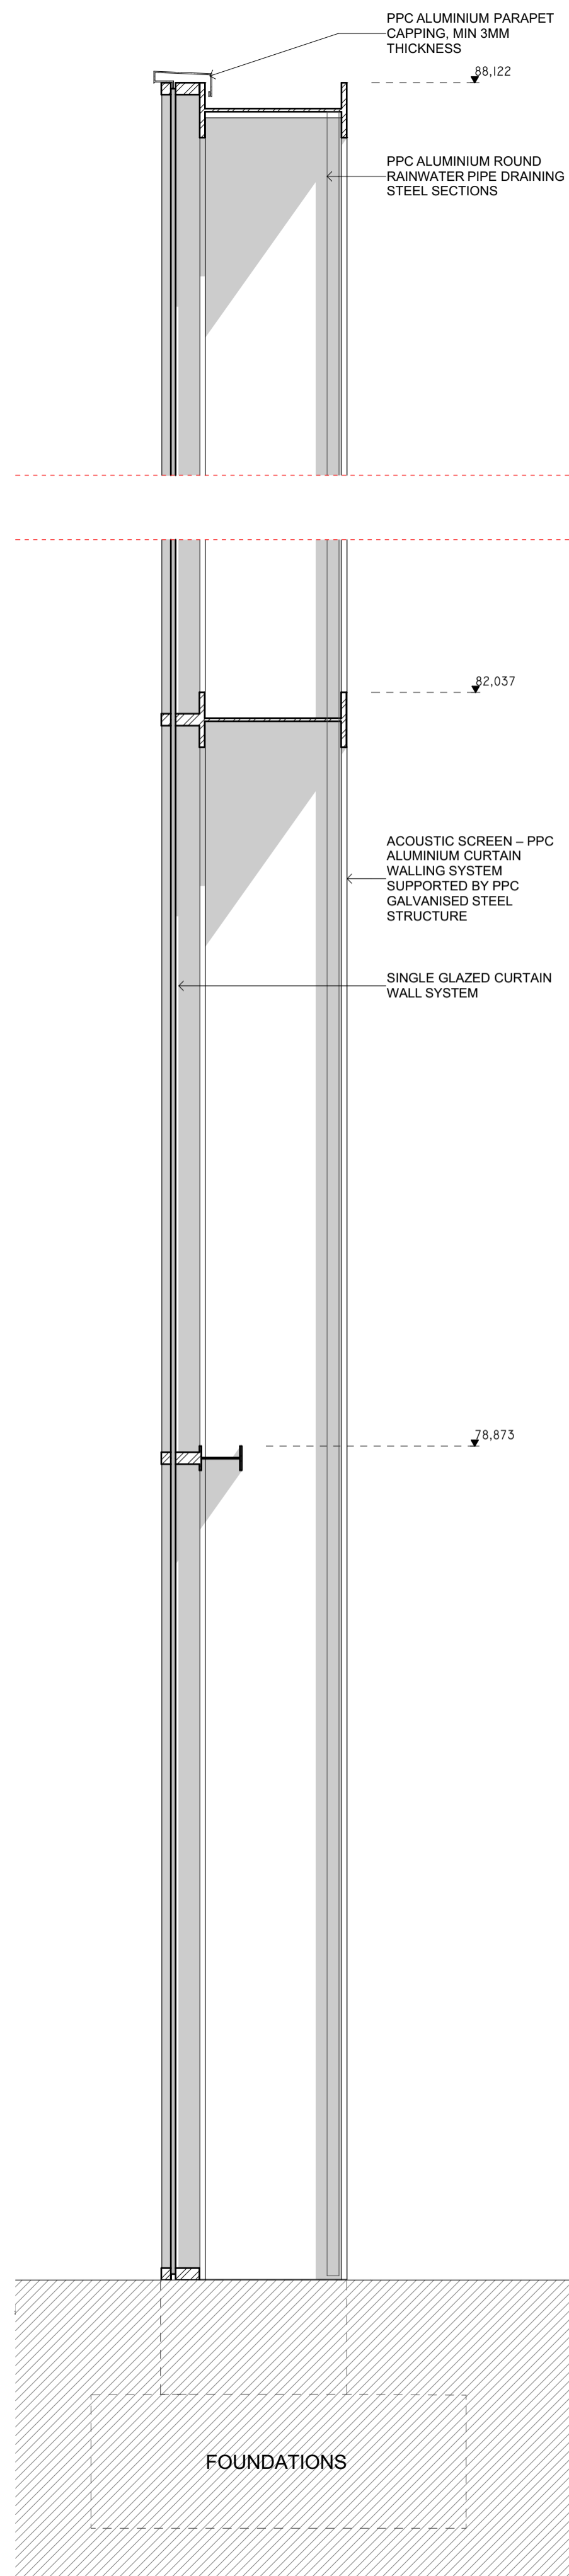


02 ACUSTIC SCREEN SECTION
1:20

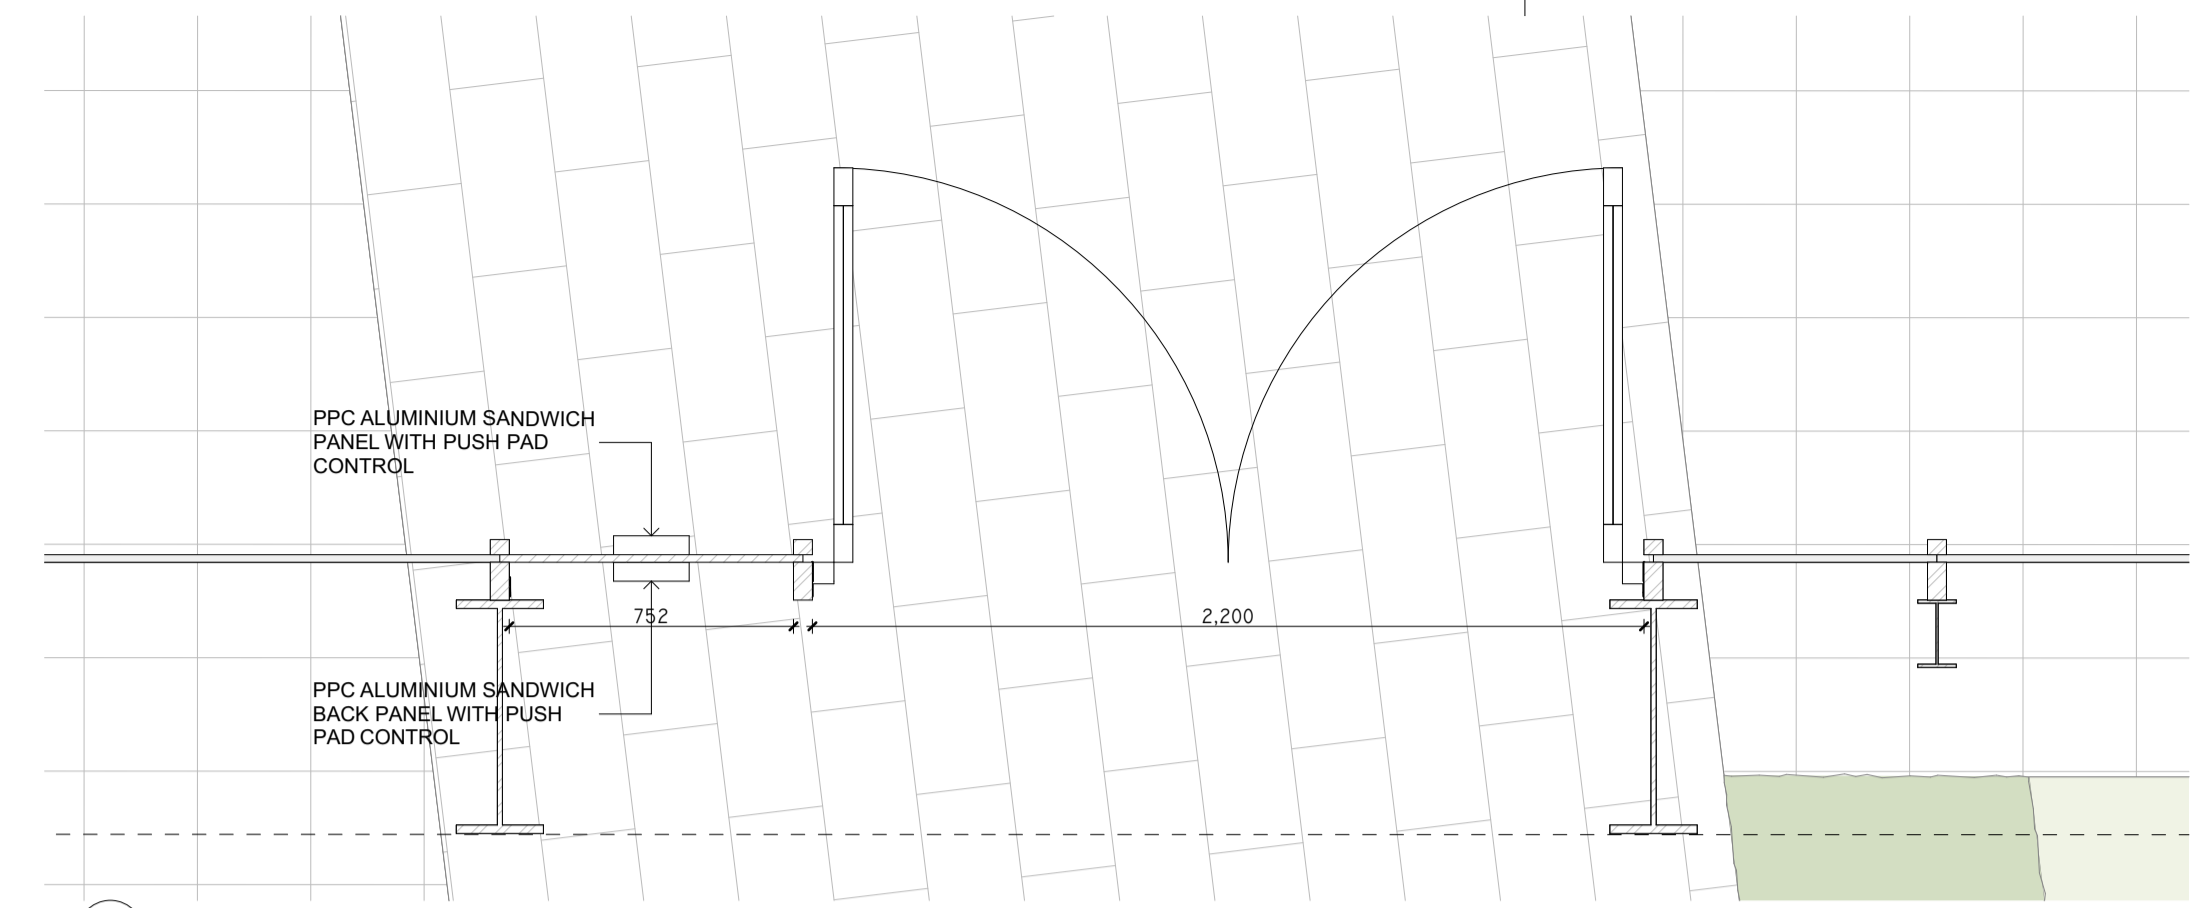

03 ACUSTIC SCREEN DOOR
1:20

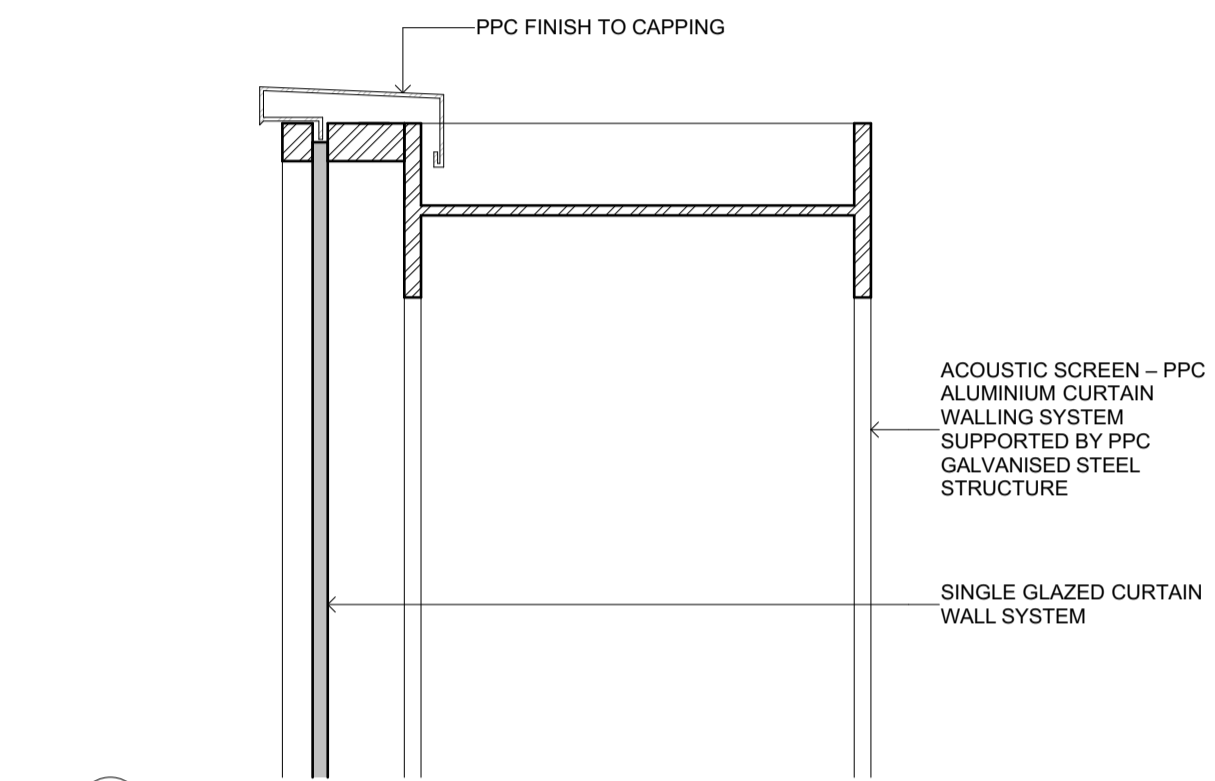

04 ACUSTIC SCREEN HEAD DETAIL
1:10

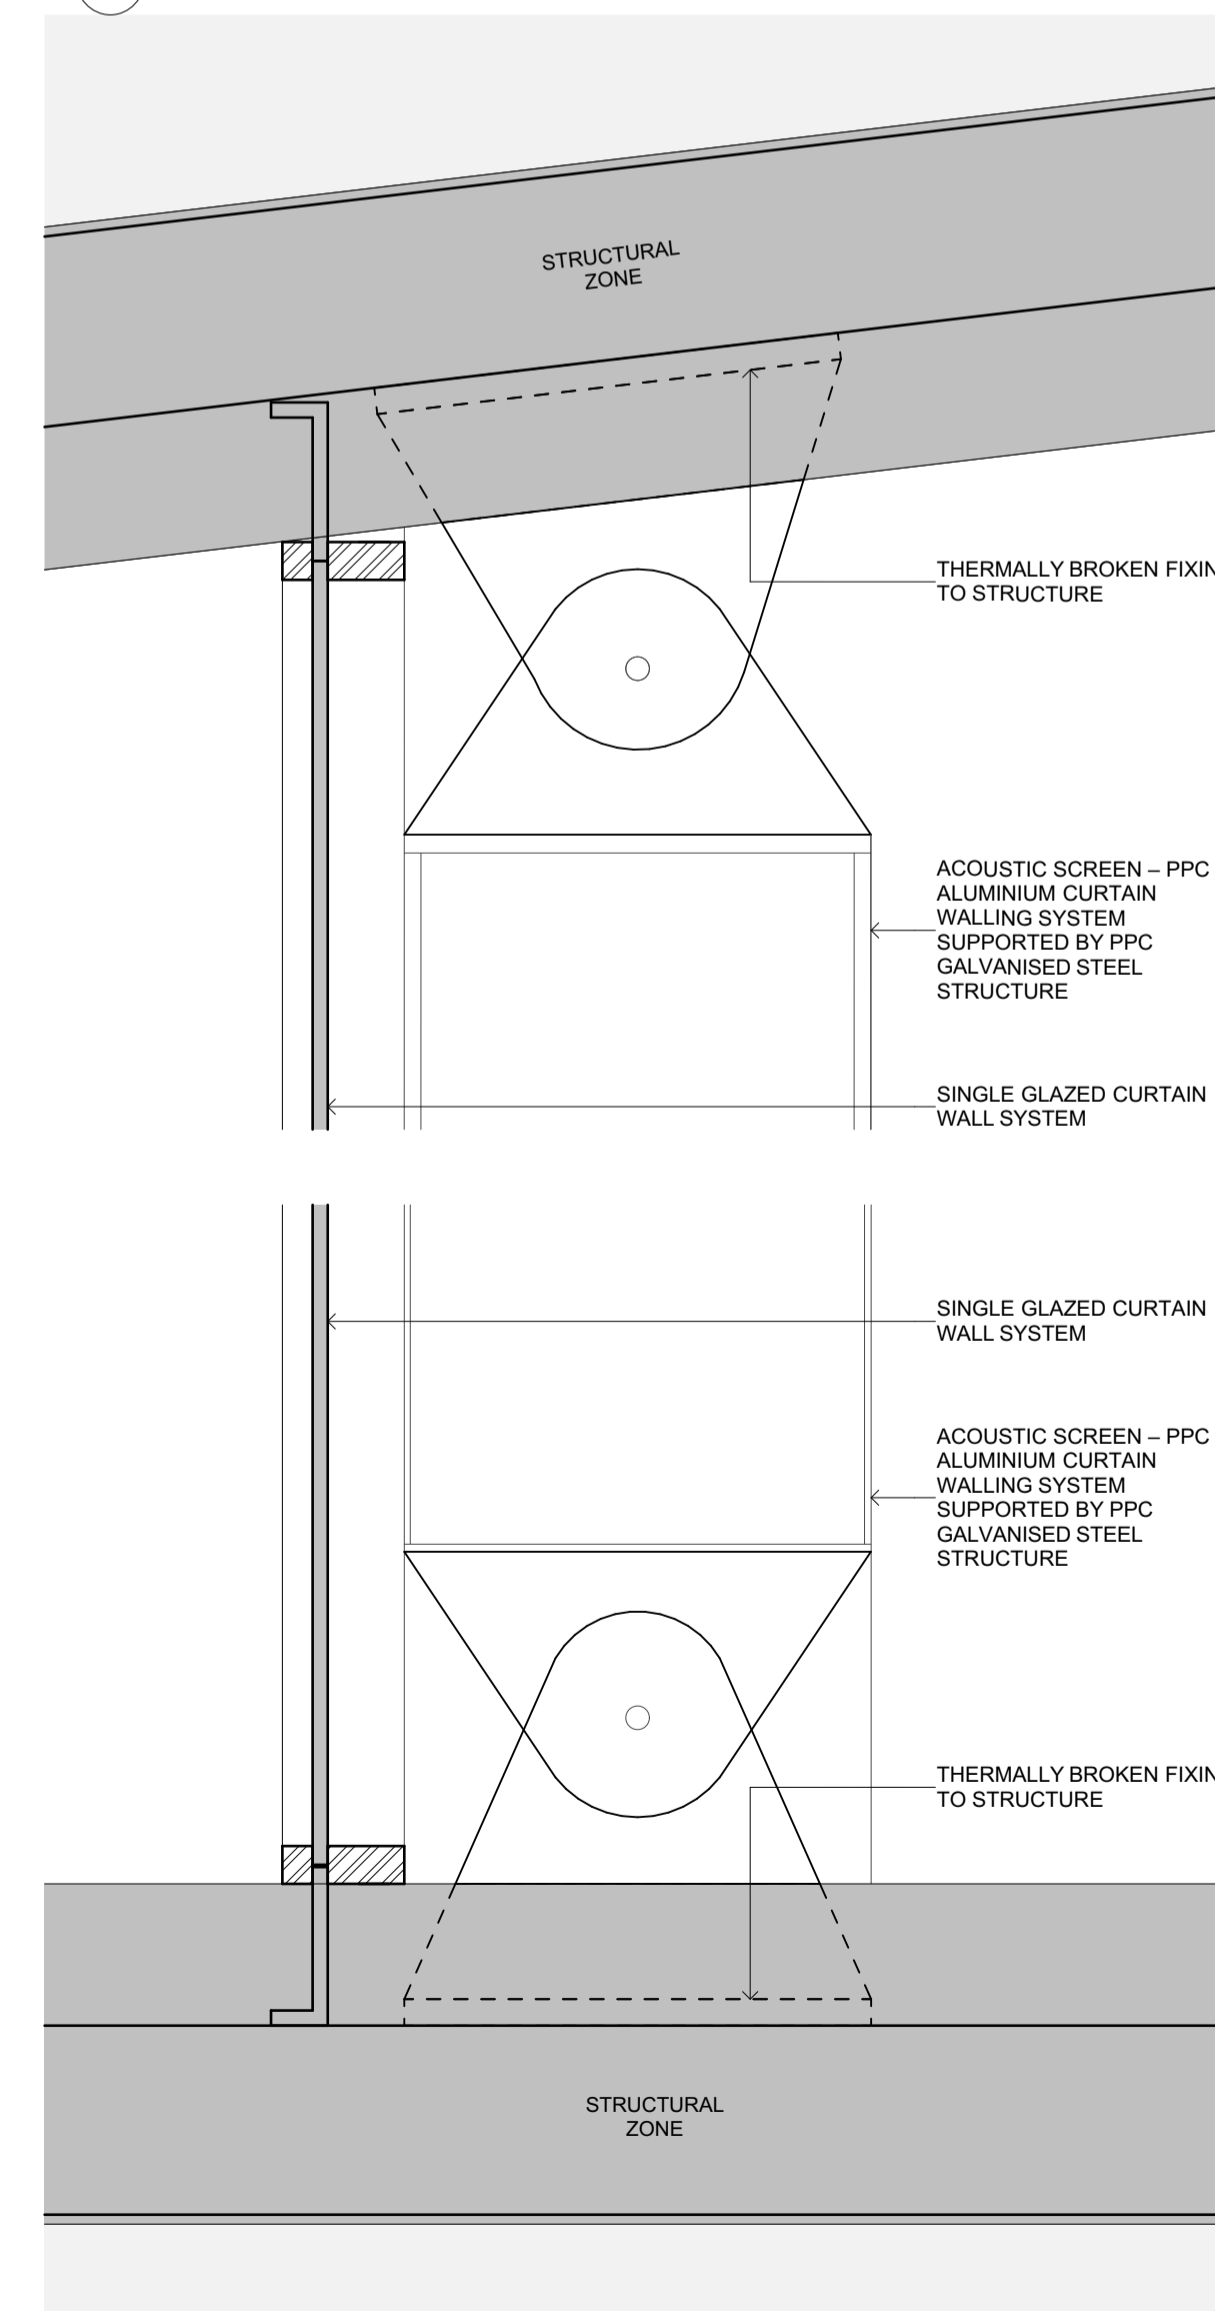

04 ACUSTIC SCREEN PLAN DETAIL AT CONNECTION TO WALLS
1:10



REFERENCE IMAGES

REVISION	NOTE	DATE
CLIENT:	FINGAL COUNTY COUNCIL	
PROJECT:	MAYESTON, POPPINTREE	
DRAWING:	ACOUSTIC SCREEN DETAIL	
DATE:	27/10/2023	
SCALE:	A1 @ 1:20, 1:10, 1:9, 80	
JOB NO.:	21.17 MAY	
DRAWING NO.:	P4005	
REV:	-	

obrain:beary

O'Brain Beary Architects
C1 The Steelworks Foley Street Dublin 1
t+353 1 855 9040
info@obrainbeary.ie www.obrainbeary.ie