




01 GARDEN TO OPEN SPACE - BLOCK A
PL200 120

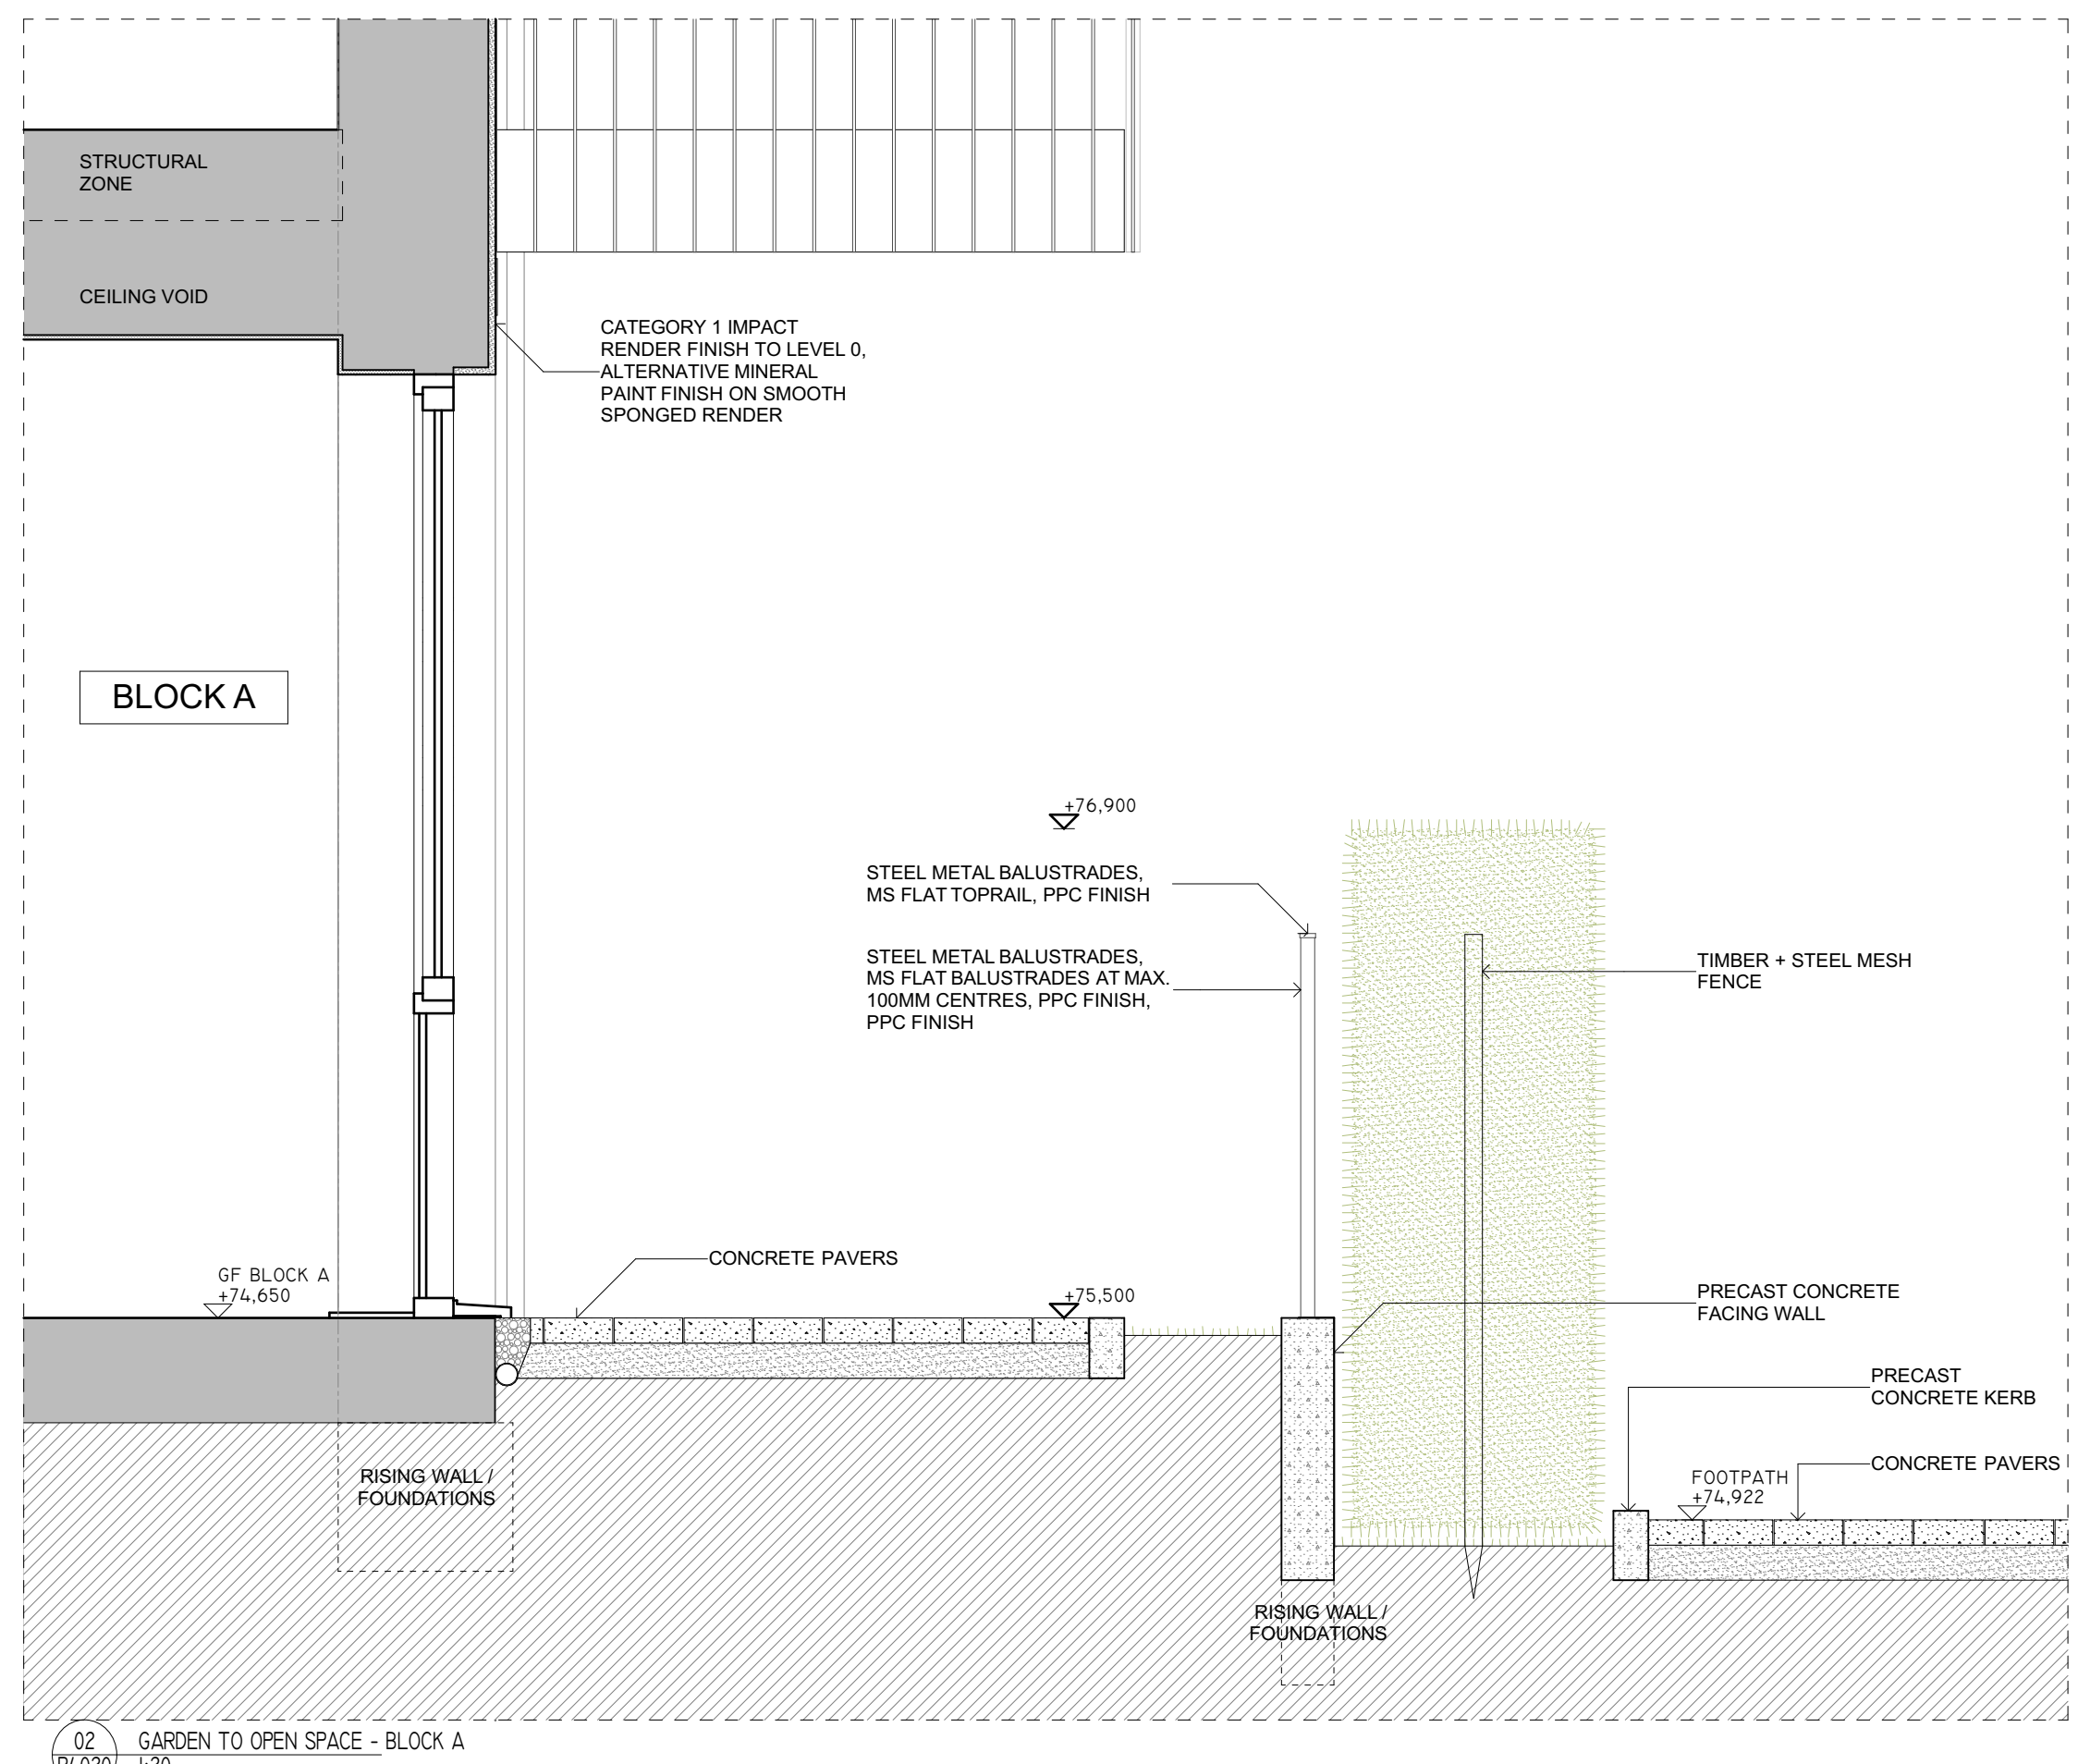


02 GARDEN TO OPEN SPACE - BLOCK A
PL200 120

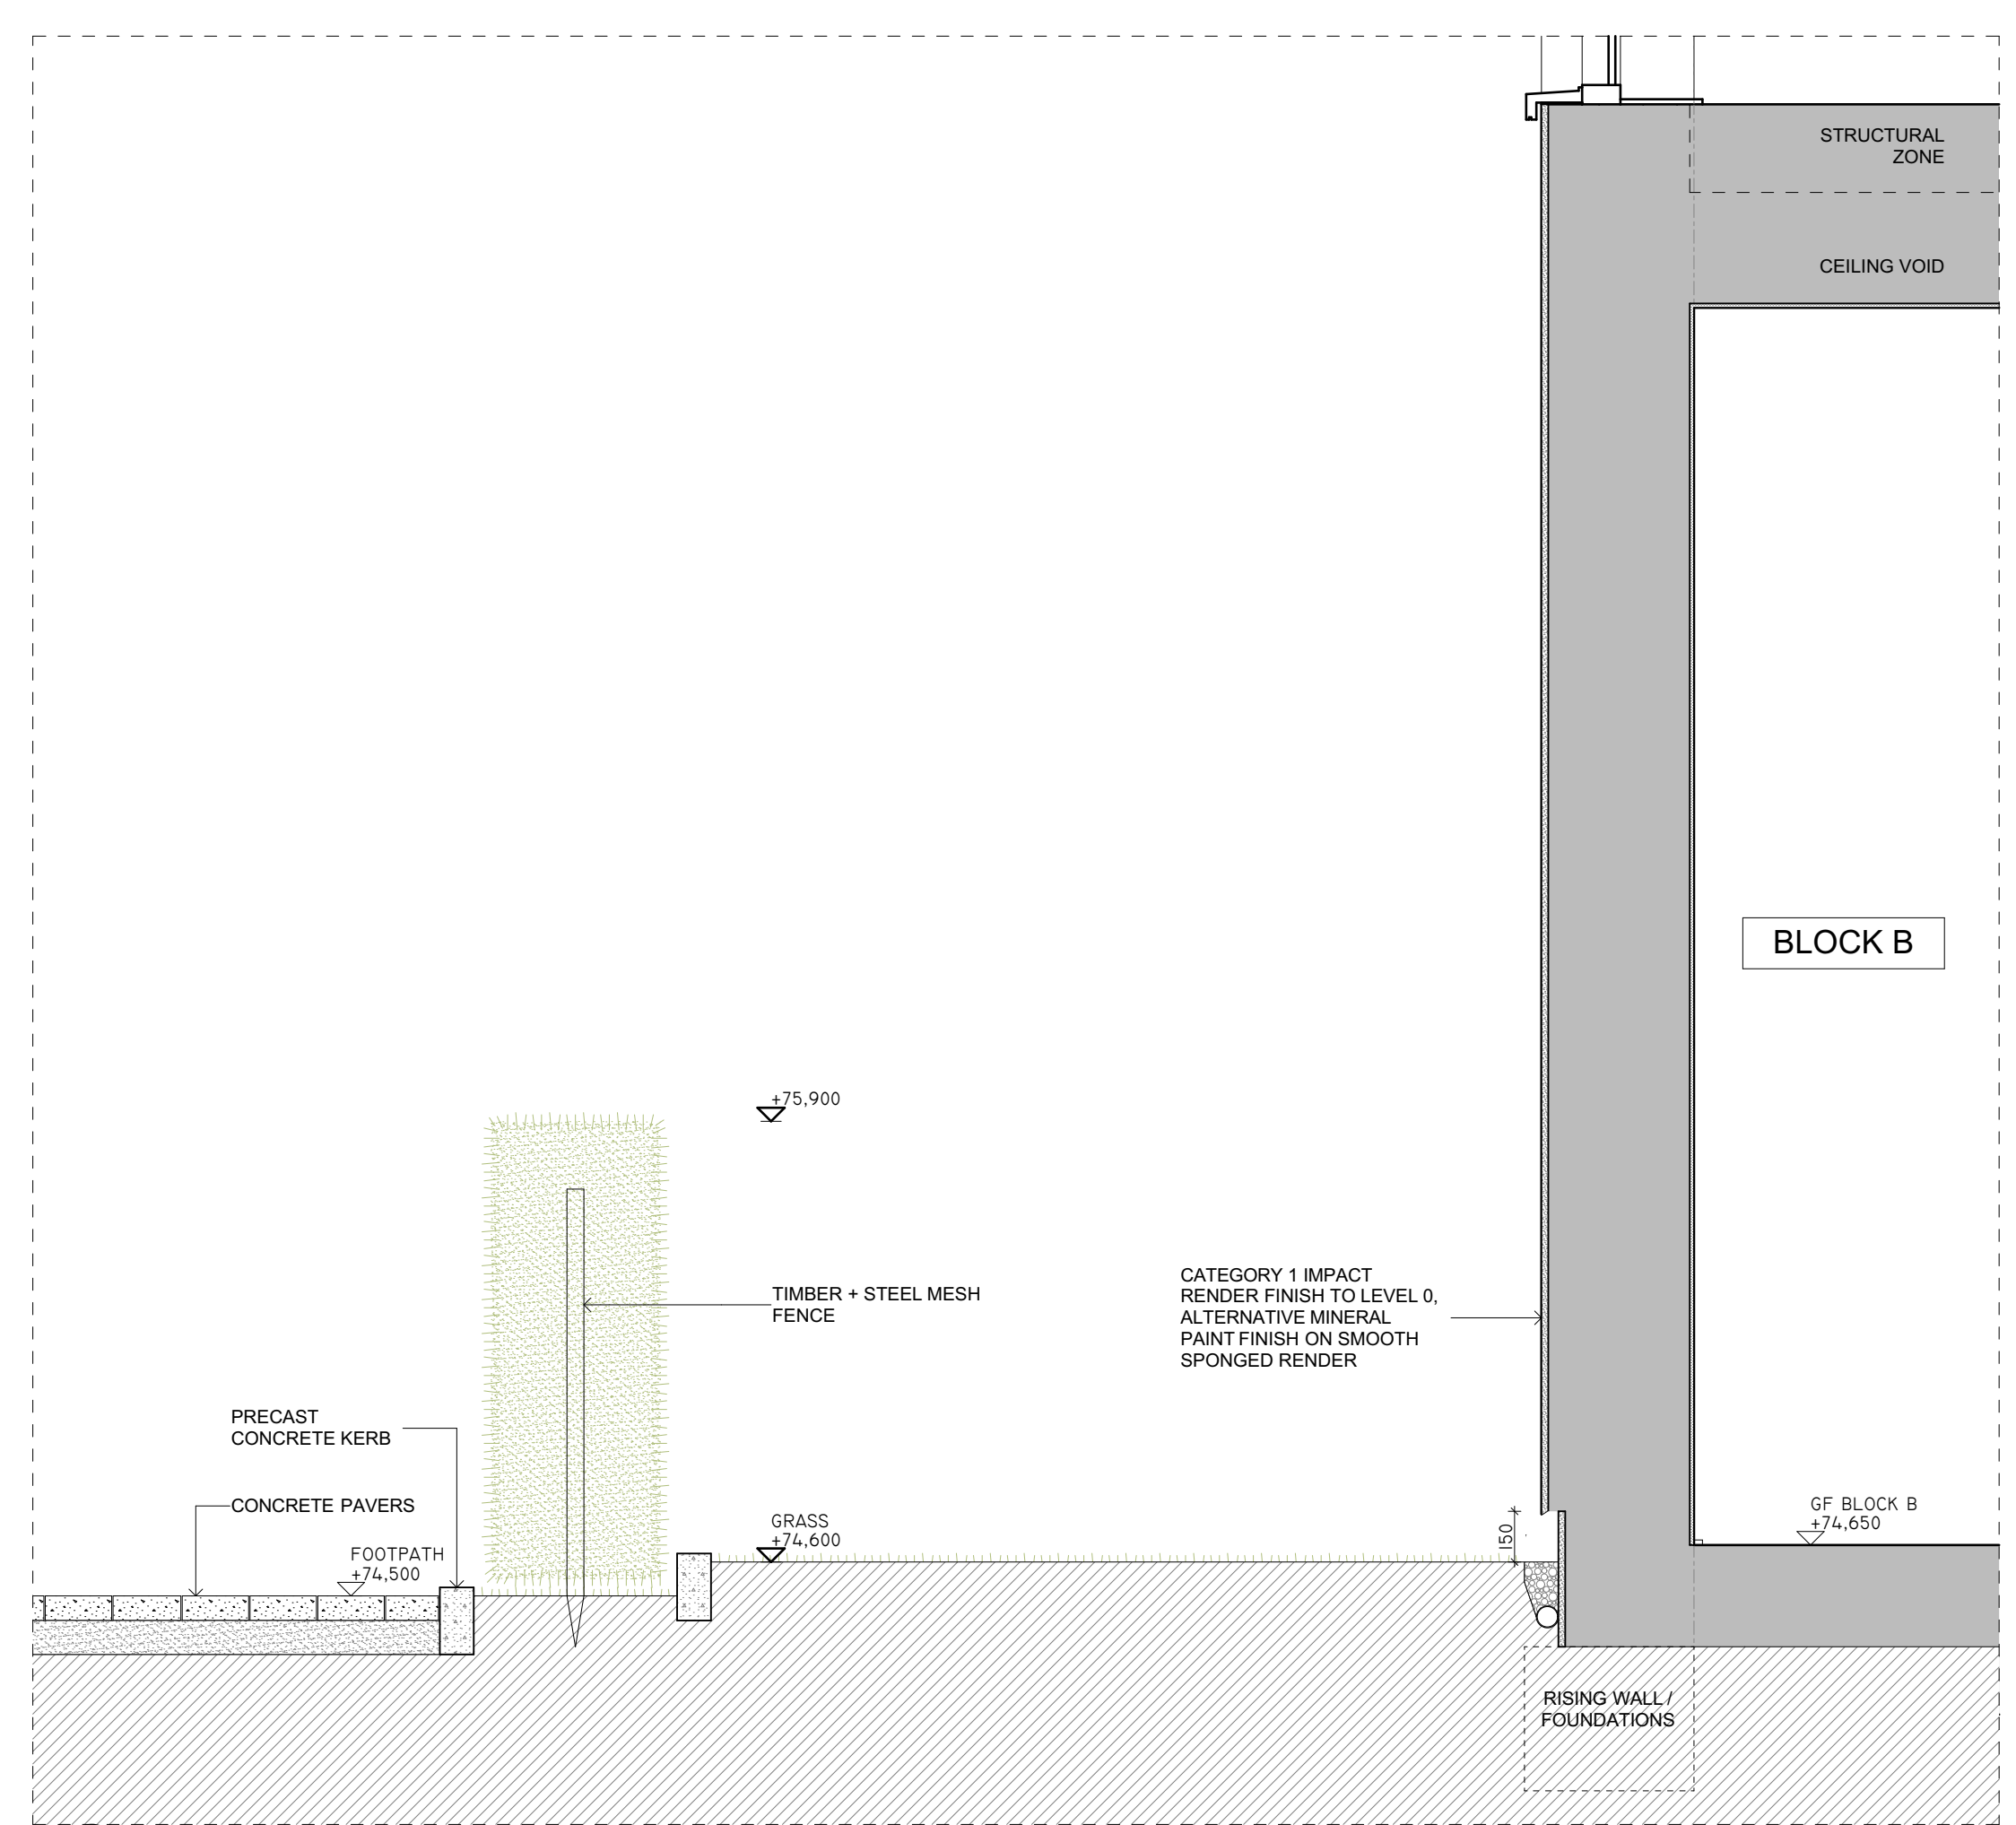


03 GARDEN TO OPEN SPACE - BLOCK B
PL200 120

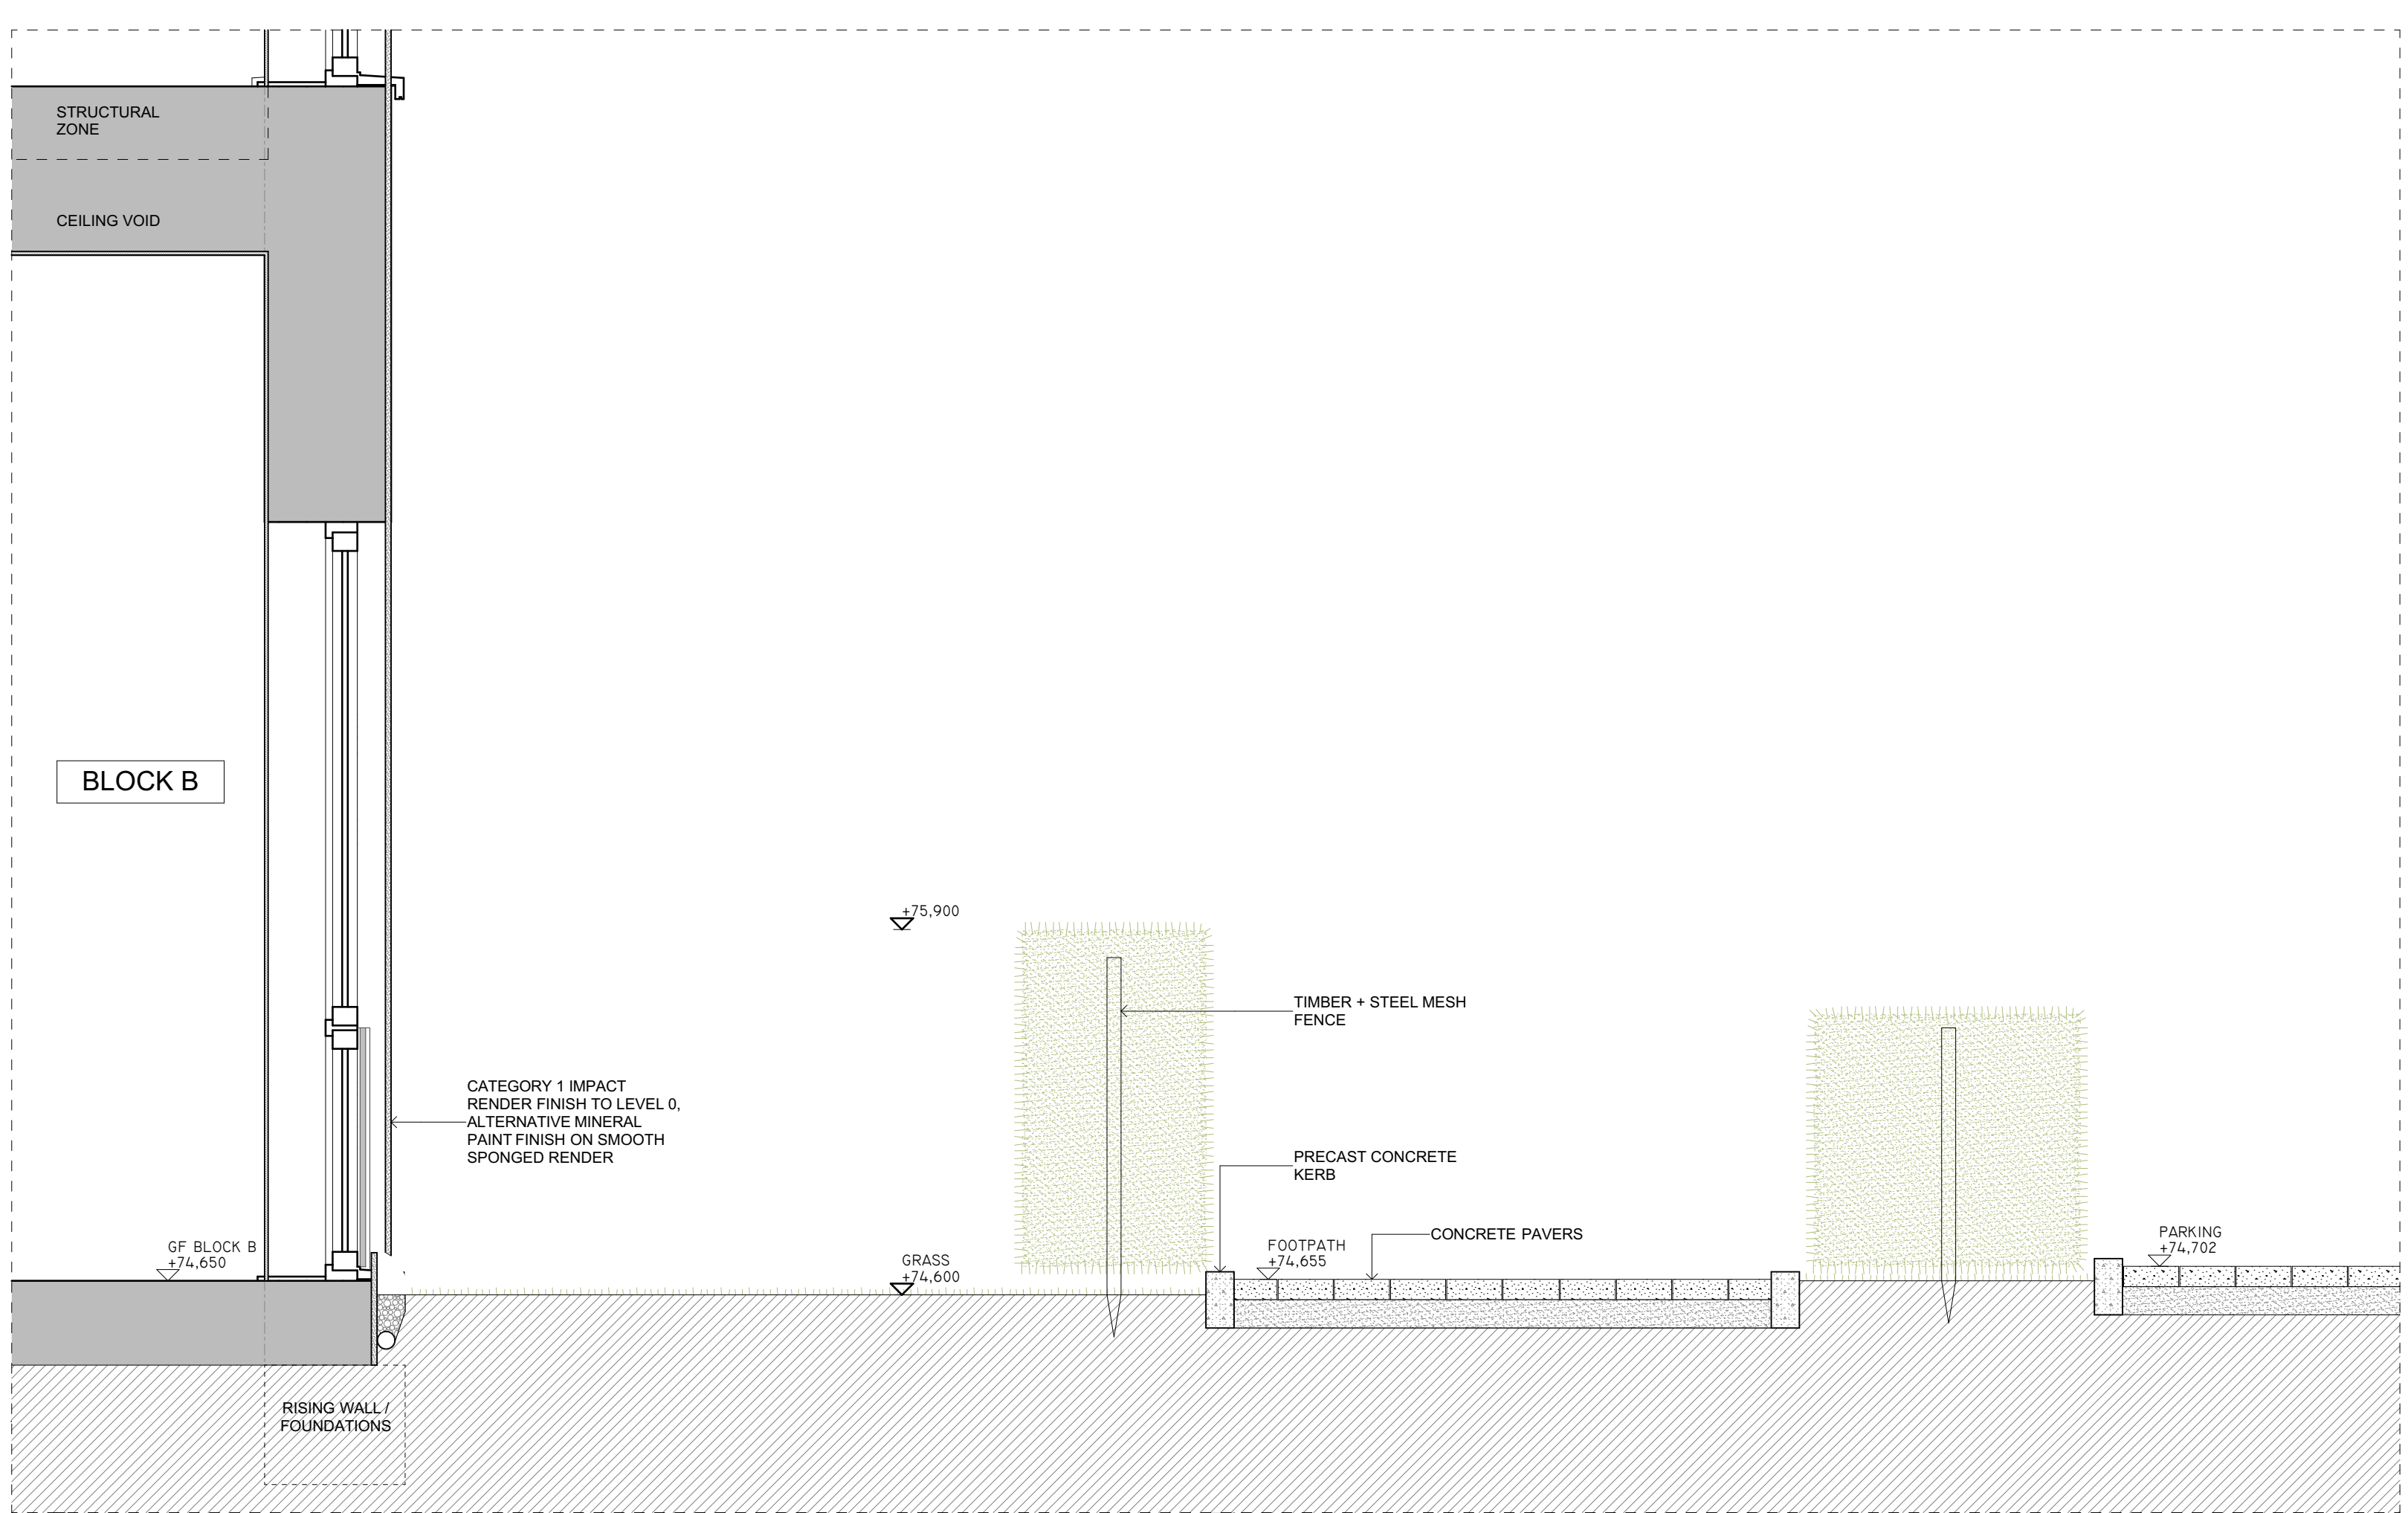


04 GARDEN TO OPEN SPACE - BLOCK B
PL200 120

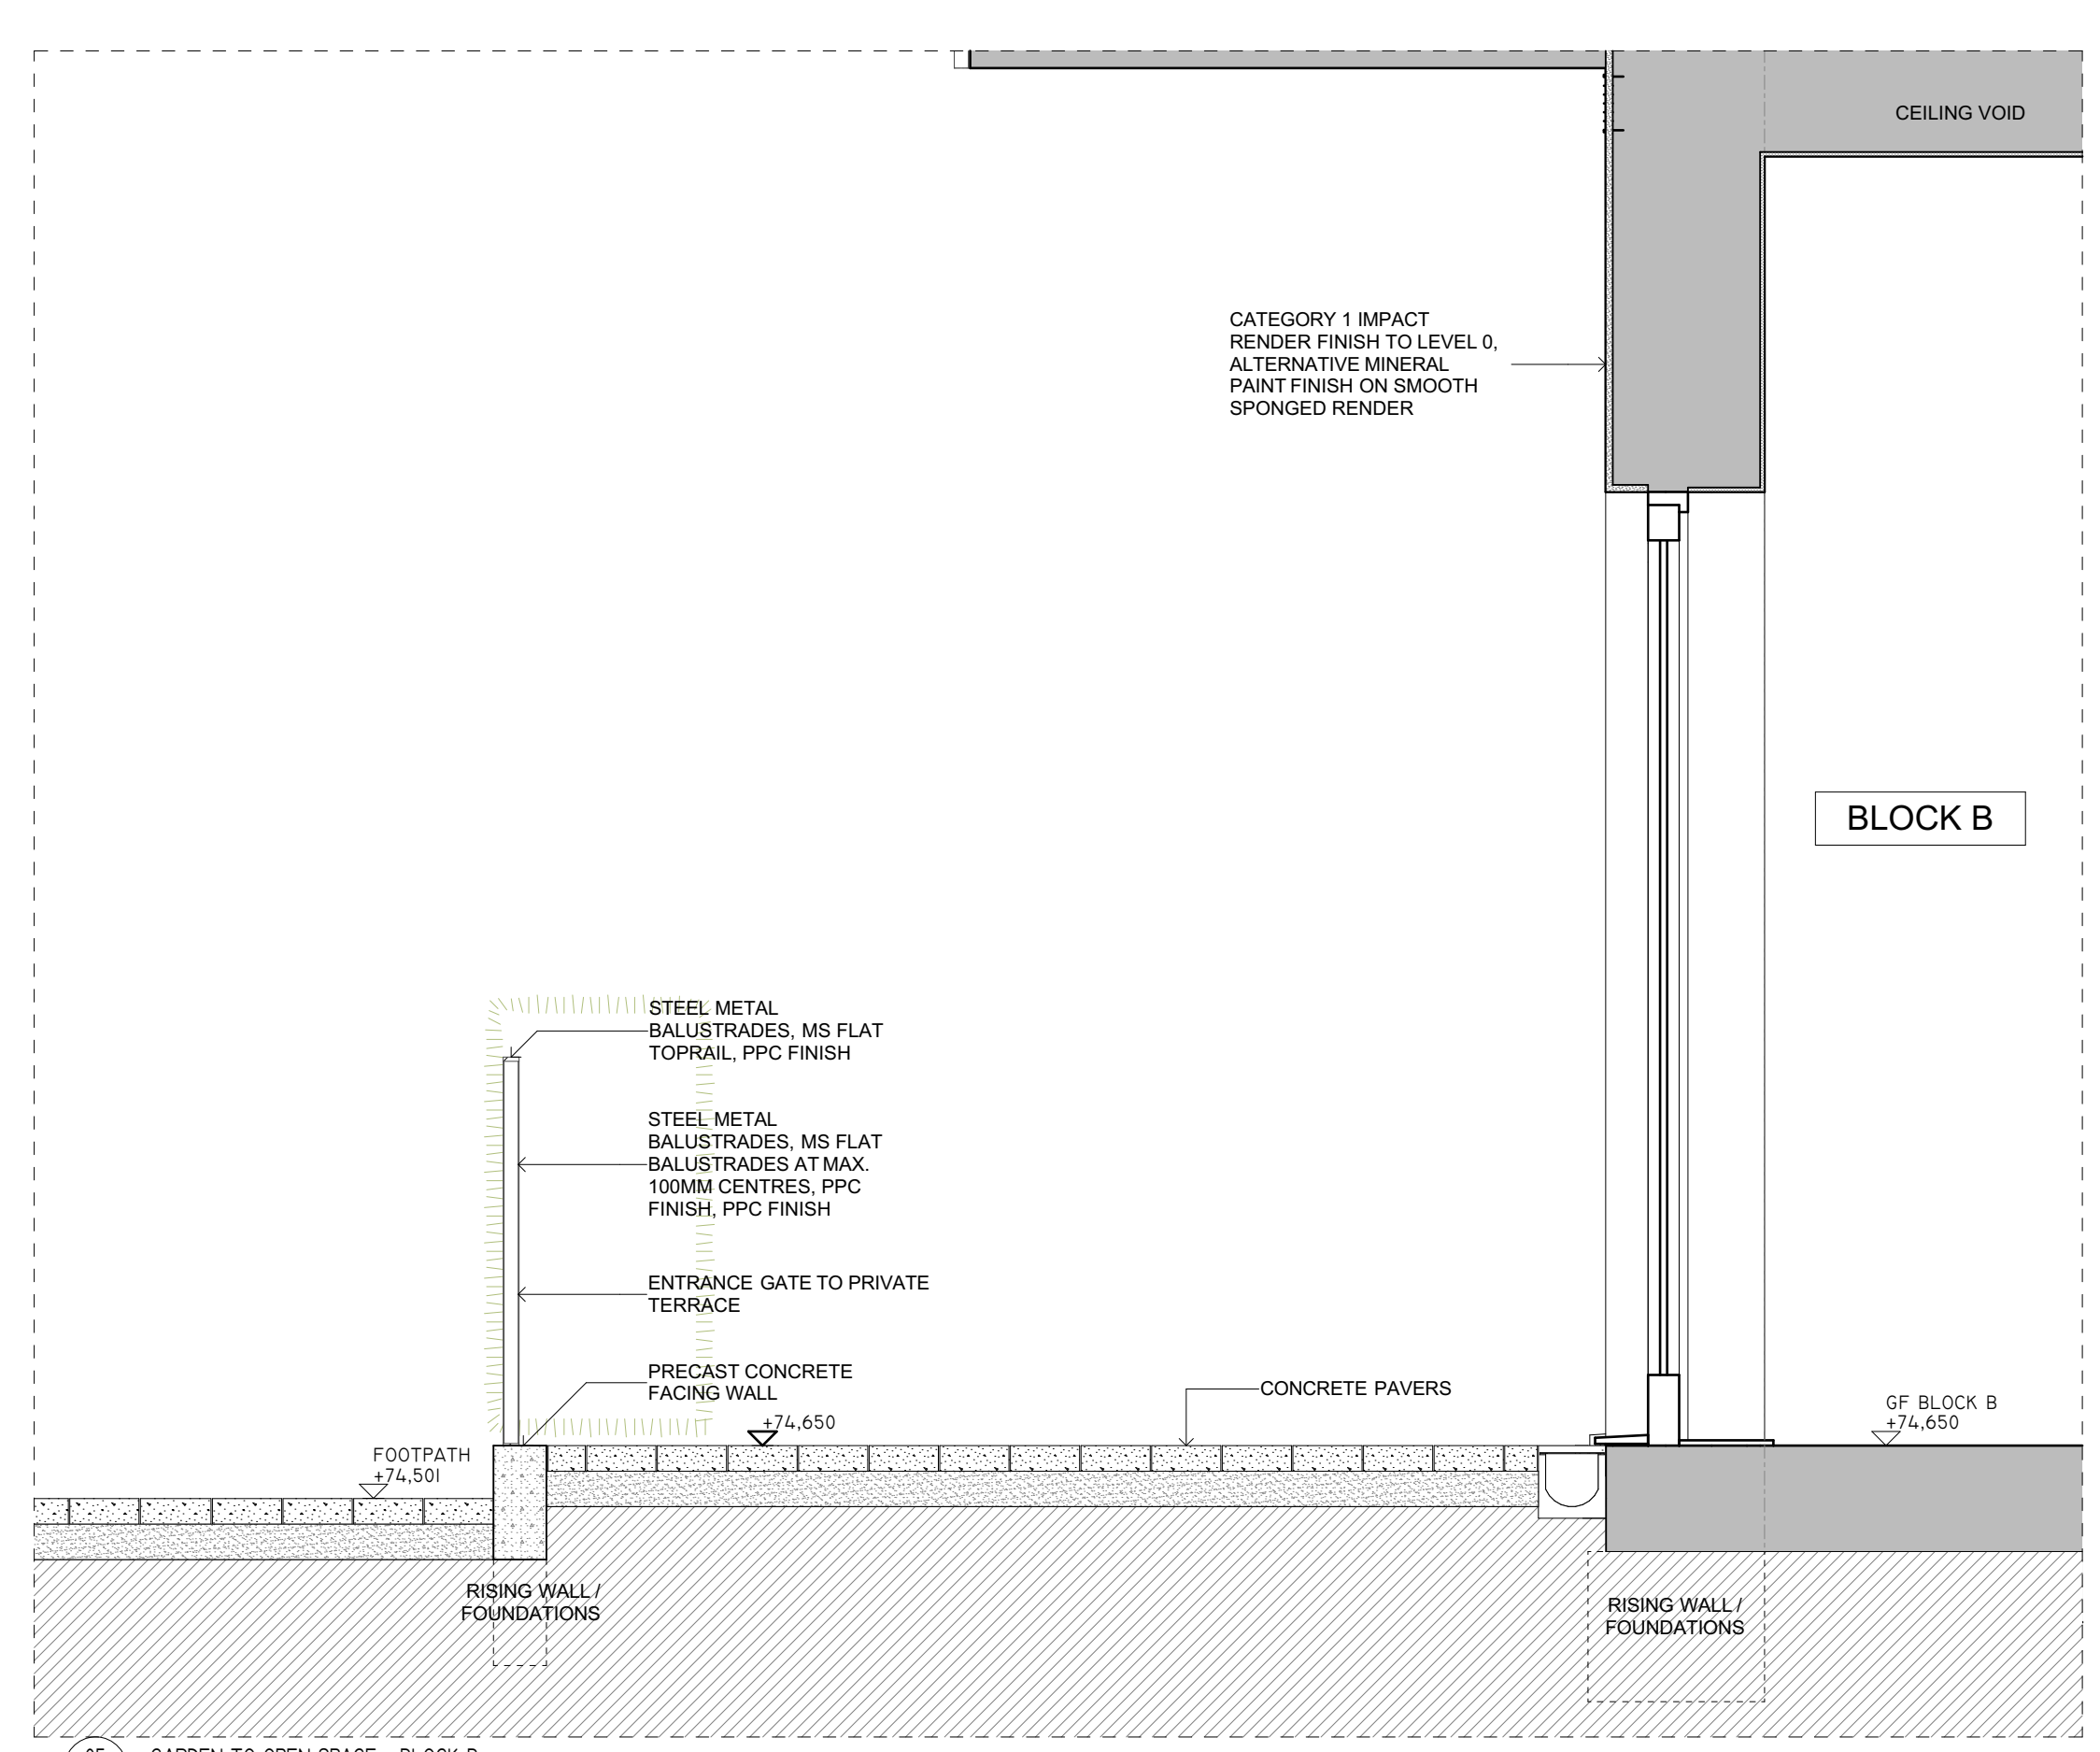


05 GARDEN TO OPEN SPACE - BLOCK B
PL200 120

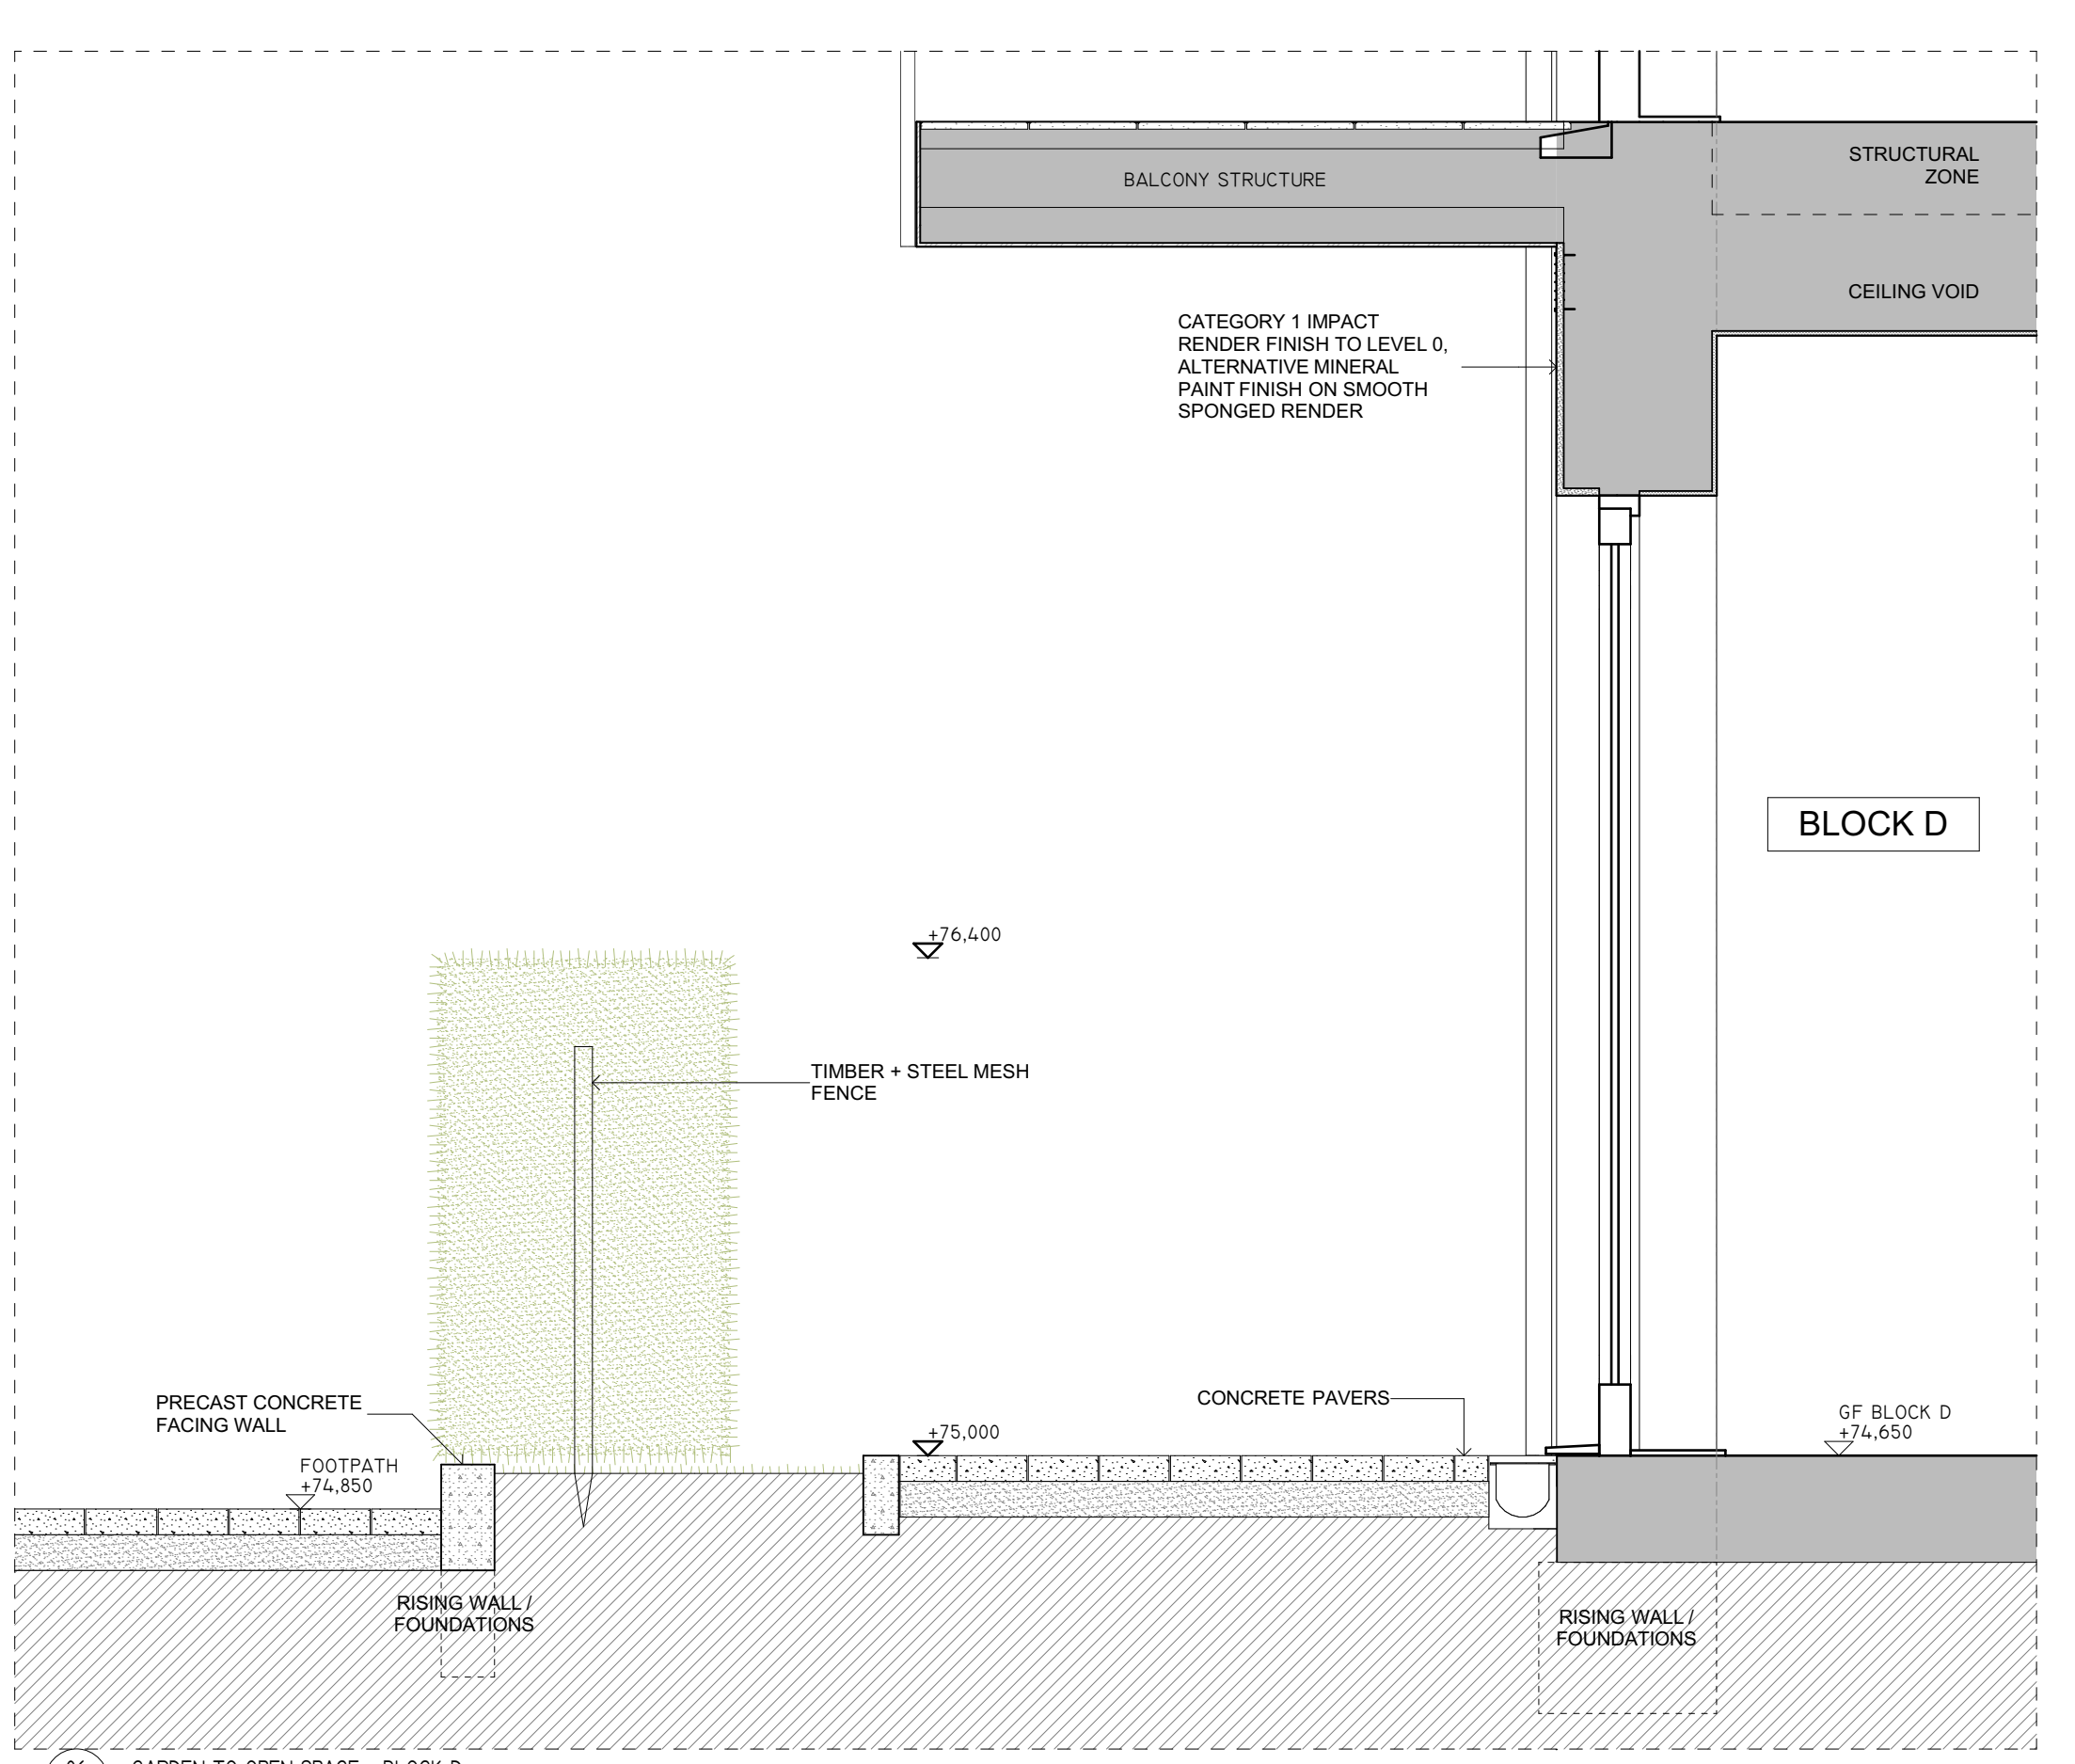

06 GARDEN TO OPEN SPACE - BLOCK D
PL200 120

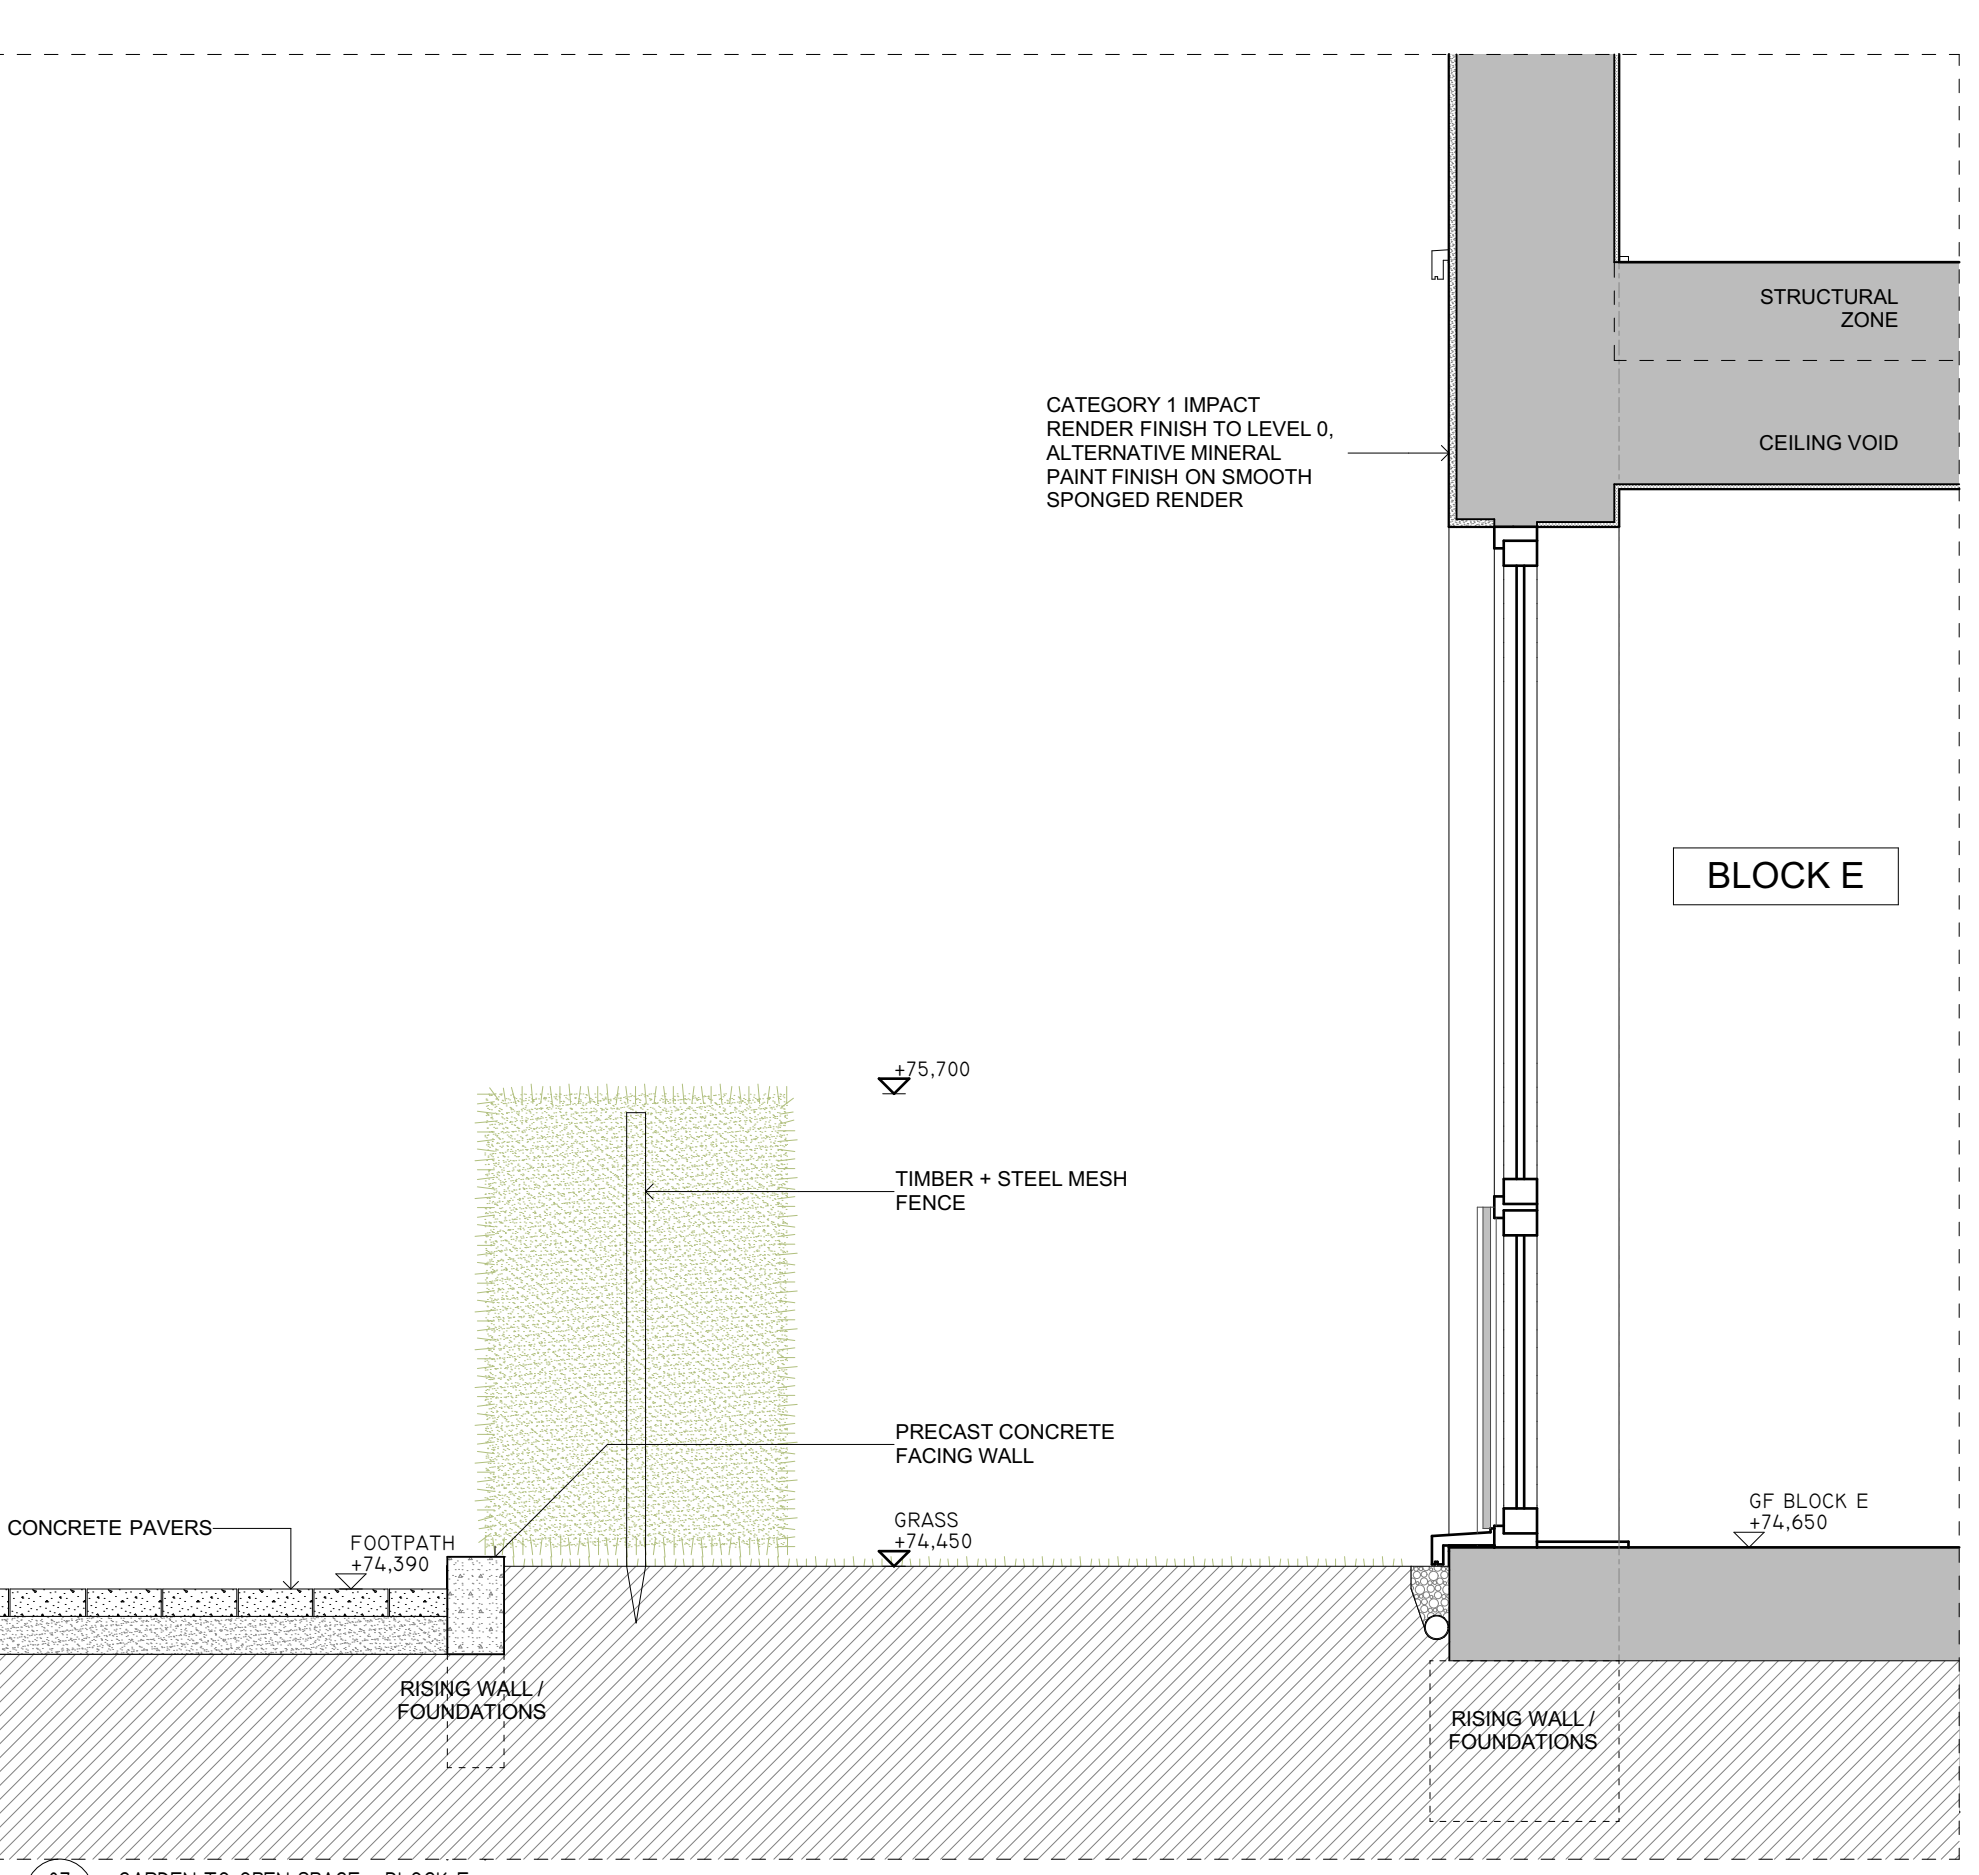

07 GARDEN TO OPEN SPACE - BLOCK E
PL200 120

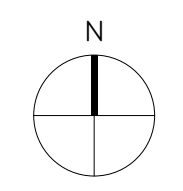

REVISION	NOTE	DATE

CLIENT: FINGAL COUNTY COUNCIL
PROJECT: MAYESTON, POPPINTREE

DRAWING: GROUND FLOOR BUILDING PERIMETER DETAIL

DATE: 27/10/2023
SCALE: AD # 1:20, 1:2000
JOB NO: 21.17 MAY
DRAWING NO: P4.020

obrain:beary
O'Brain: Beary Architects
C1, The Spinnerys, Foley Street Dublin 1
t: 01 855 9640
info@obrainbeary.ie www.obrainbeary.ie