



- Key**
- Kitchen/Living/Dining
 - Bedroom
 - Bathroom
 - Storage
 - Circulation
 - P.O.S
 - Radiator

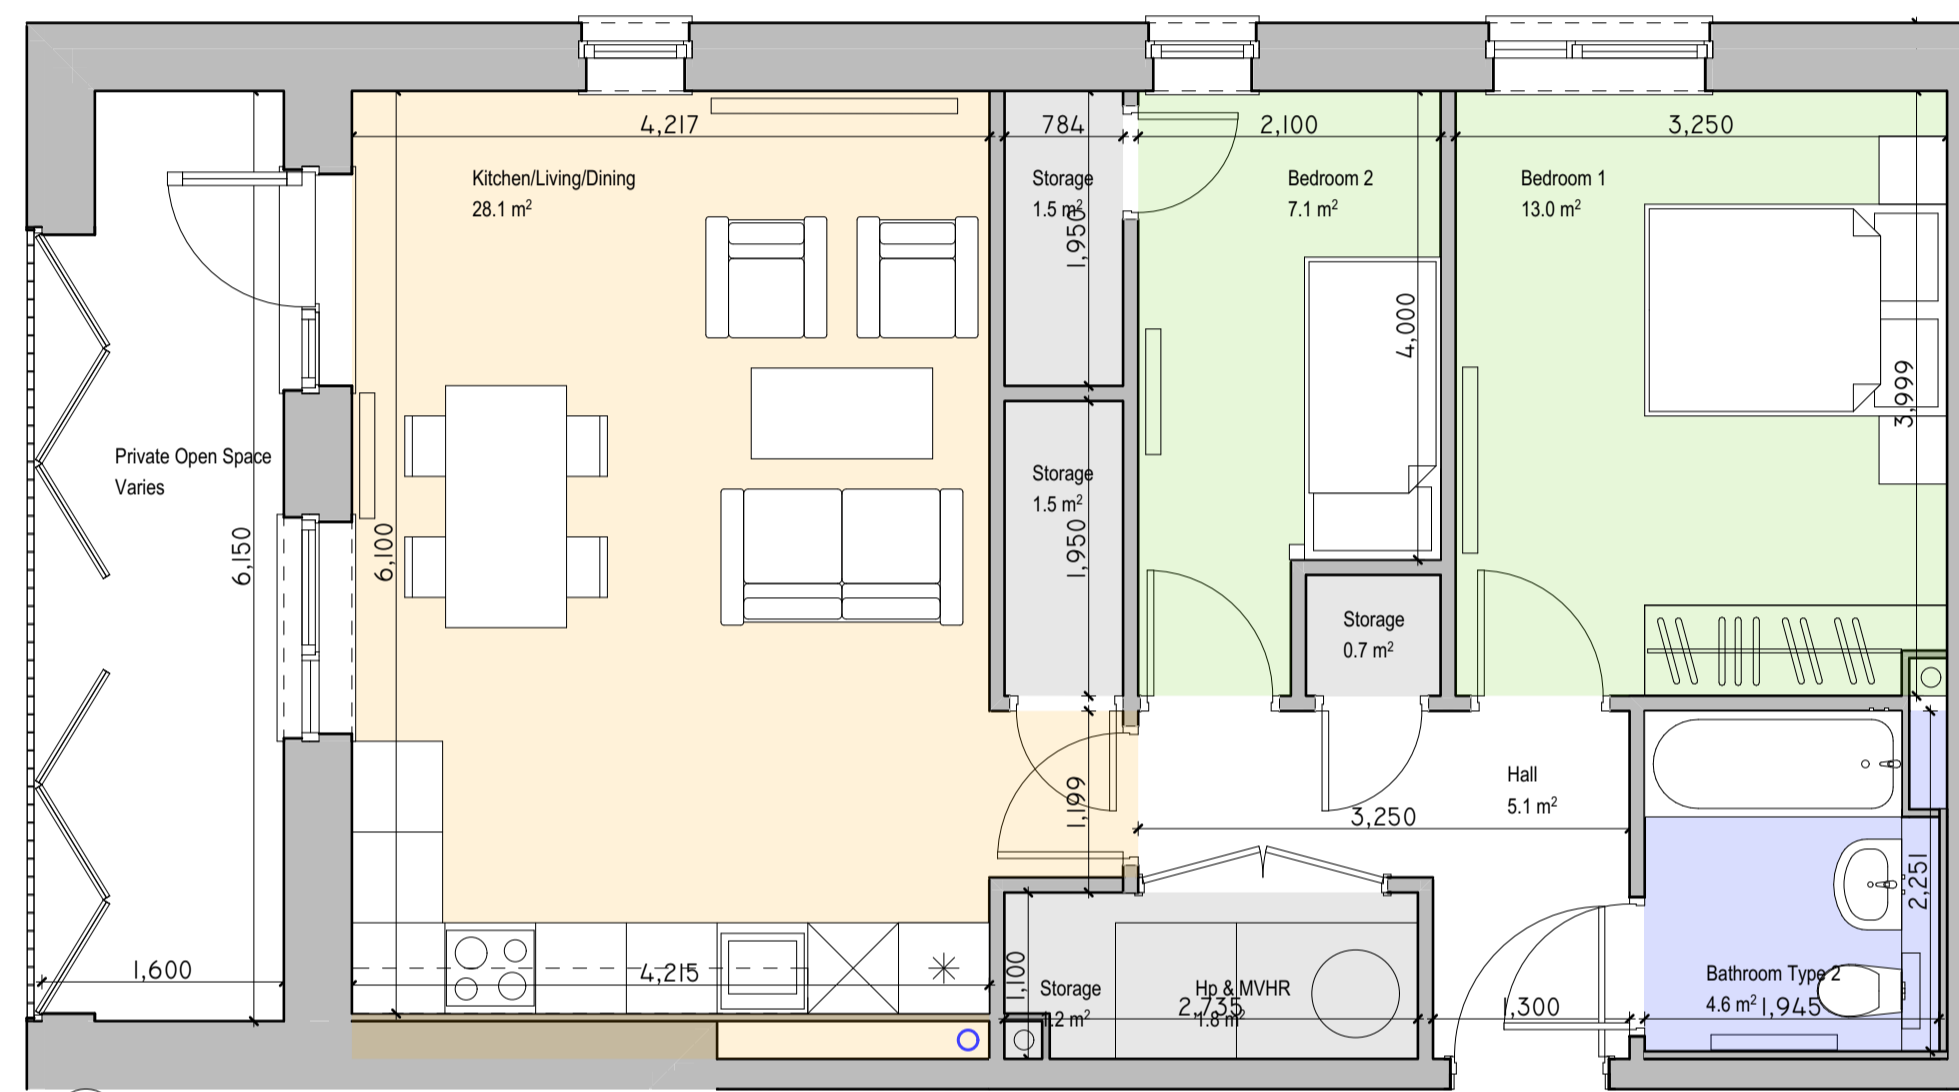

01 APARTMENT 2A
P5001 1:50

MAY - APARTMENT 2A	
ZONE NAME	ACTUAL AREA (SqM)
BATHROOM AREA	
Bathroom Type 2	4.60
BEDROOM AREA	
Bedroom 1	13.00
Bedroom 2	7.11
HALL	
Hall	5.14
KITCHEN/LIVING/DINER	
Kitchen/Living/Dining	28.06
P.O.S	
Private Open Space	Varies
STORAGE AREA	
Hp & MVHR	1.80
Storage	4.98
TOTAL FLOOR AREA	
2b3p Apartment	66.23

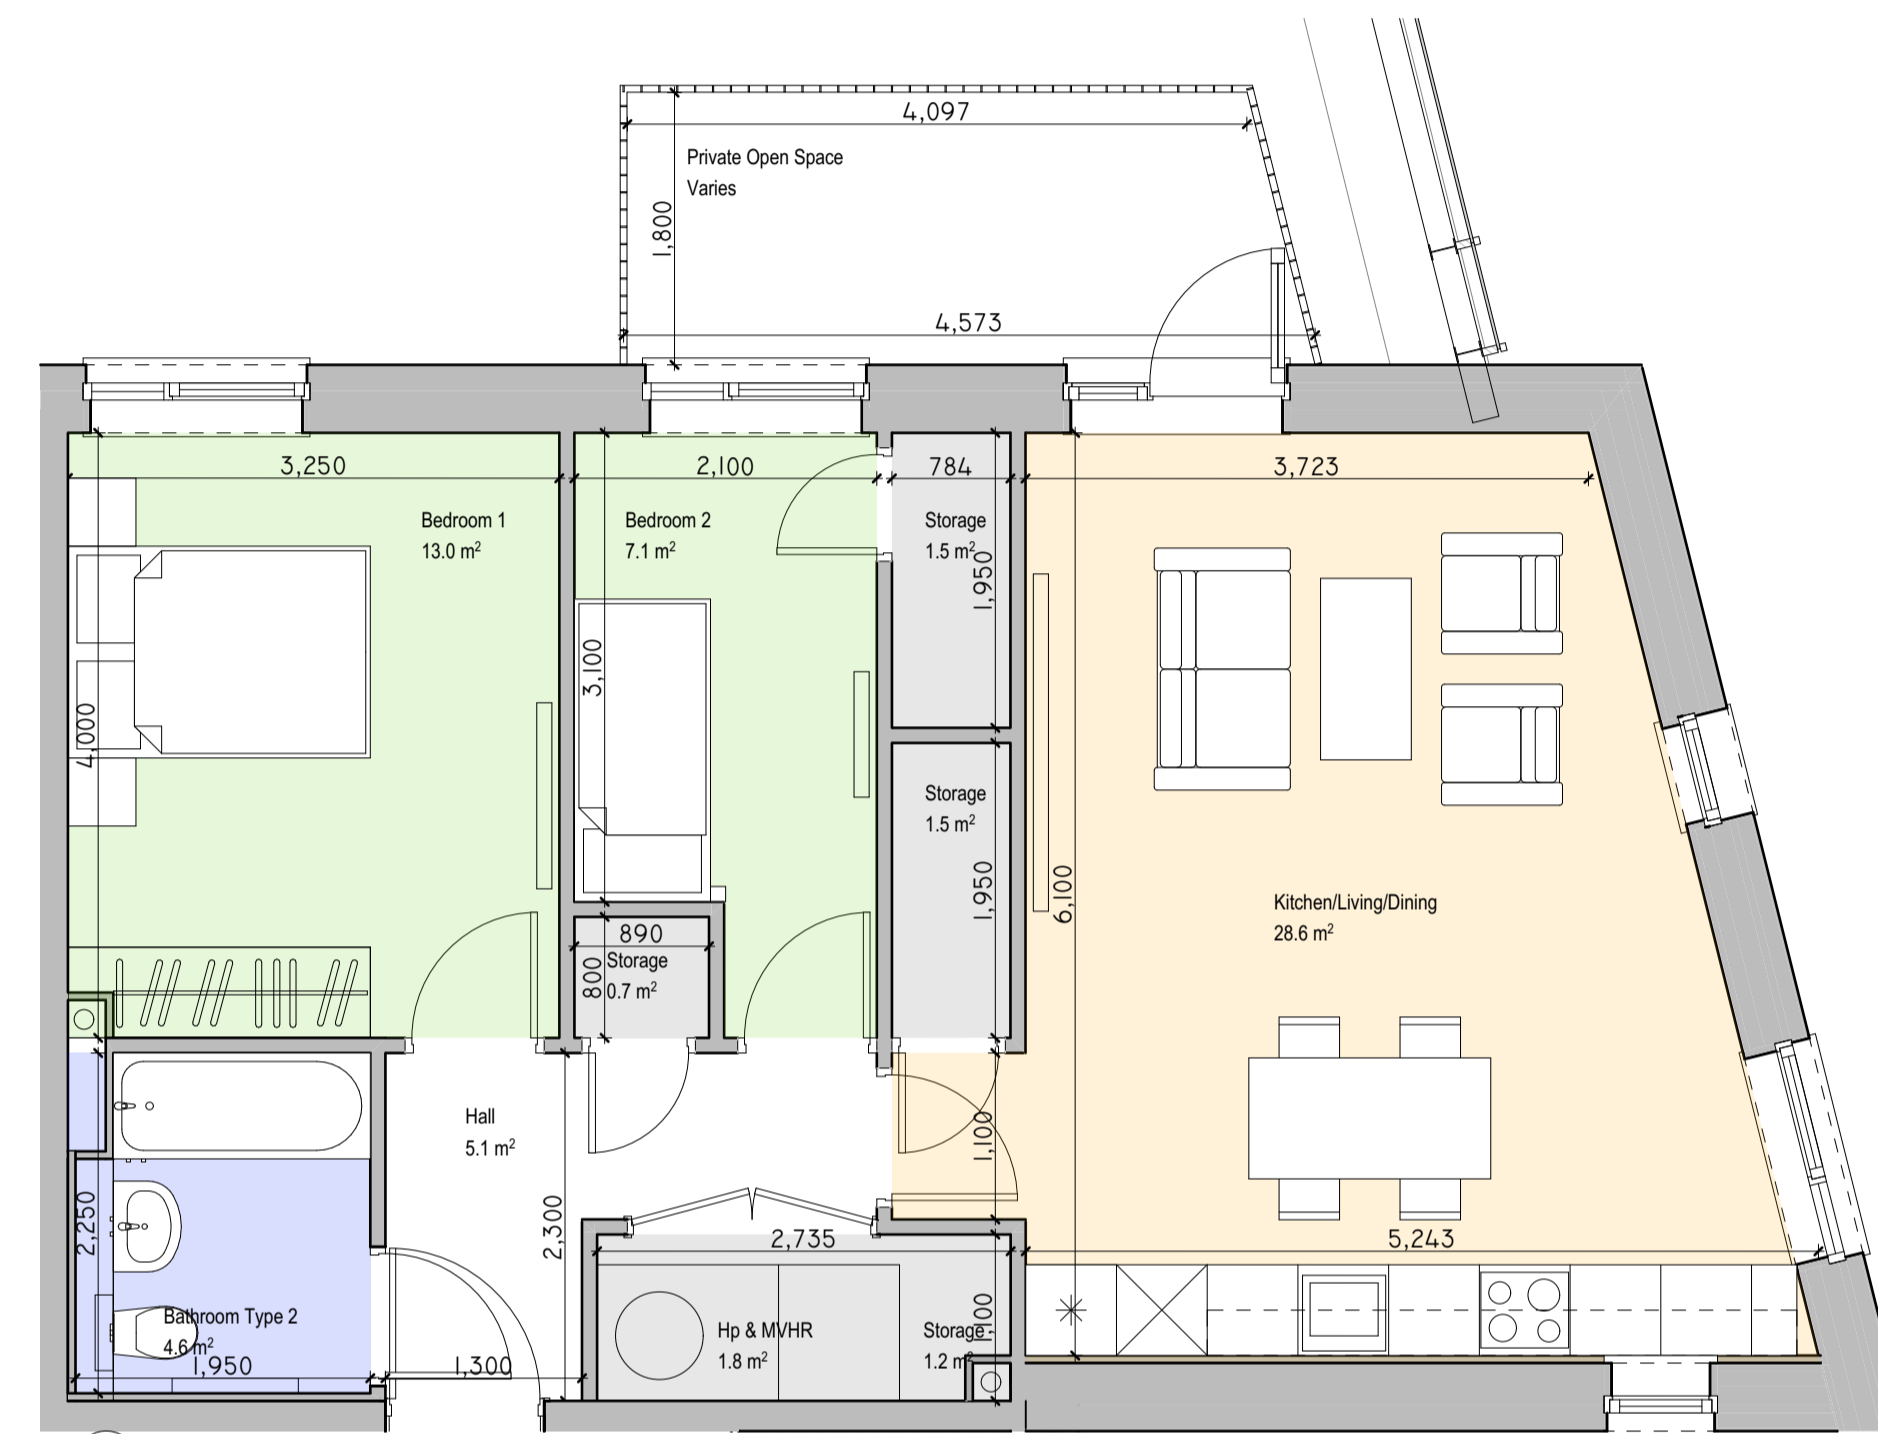

02 APARTMENT 2B
P5001 1:50

MAY - APARTMENT 2B	
ZONE NAME	ACTUAL AREA (SqM)
BATHROOM AREA	
Bathroom Type 2	4.60
BEDROOM AREA	
Bedroom 1	13.00
Bedroom 2	7.11
HALL	
Hall	5.14
KITCHEN/LIVING/DINER	
Kitchen/Living/Dining	28.58
P.O.S	
Private Open Space	Varies
STORAGE AREA	
Hp & MVHR	1.80
Storage	4.98
TOTAL FLOOR AREA	
2b3p Apartment	68.15

REVISION	NOTE	DATE
<p>CLIENT: FINGAL COUNTY COUNCIL obrain:beary</p> <p>PROJECT: MAYESTON, POPPINTREE</p> <p>DRAWING: UNIT TYPES 2 BED 3 PERSON O'Brian Beary Architects C1 The Steelworks Foley Street Dublin 1 t+353 1 855 9040 info@obrainbeary.ie www.obrainbeary.ie</p>		
DATE: 06/12/2023	SCALE: A1 @ 1:50	JOB NO: 21.17 MAY
DRAWING NO: P5001		REV: -