



- Key**
- Kitchen/Living/Dining
 - Bedroom
 - Bathroom
 - Storage
 - Circulation
 - P.O.S
 - Radiator

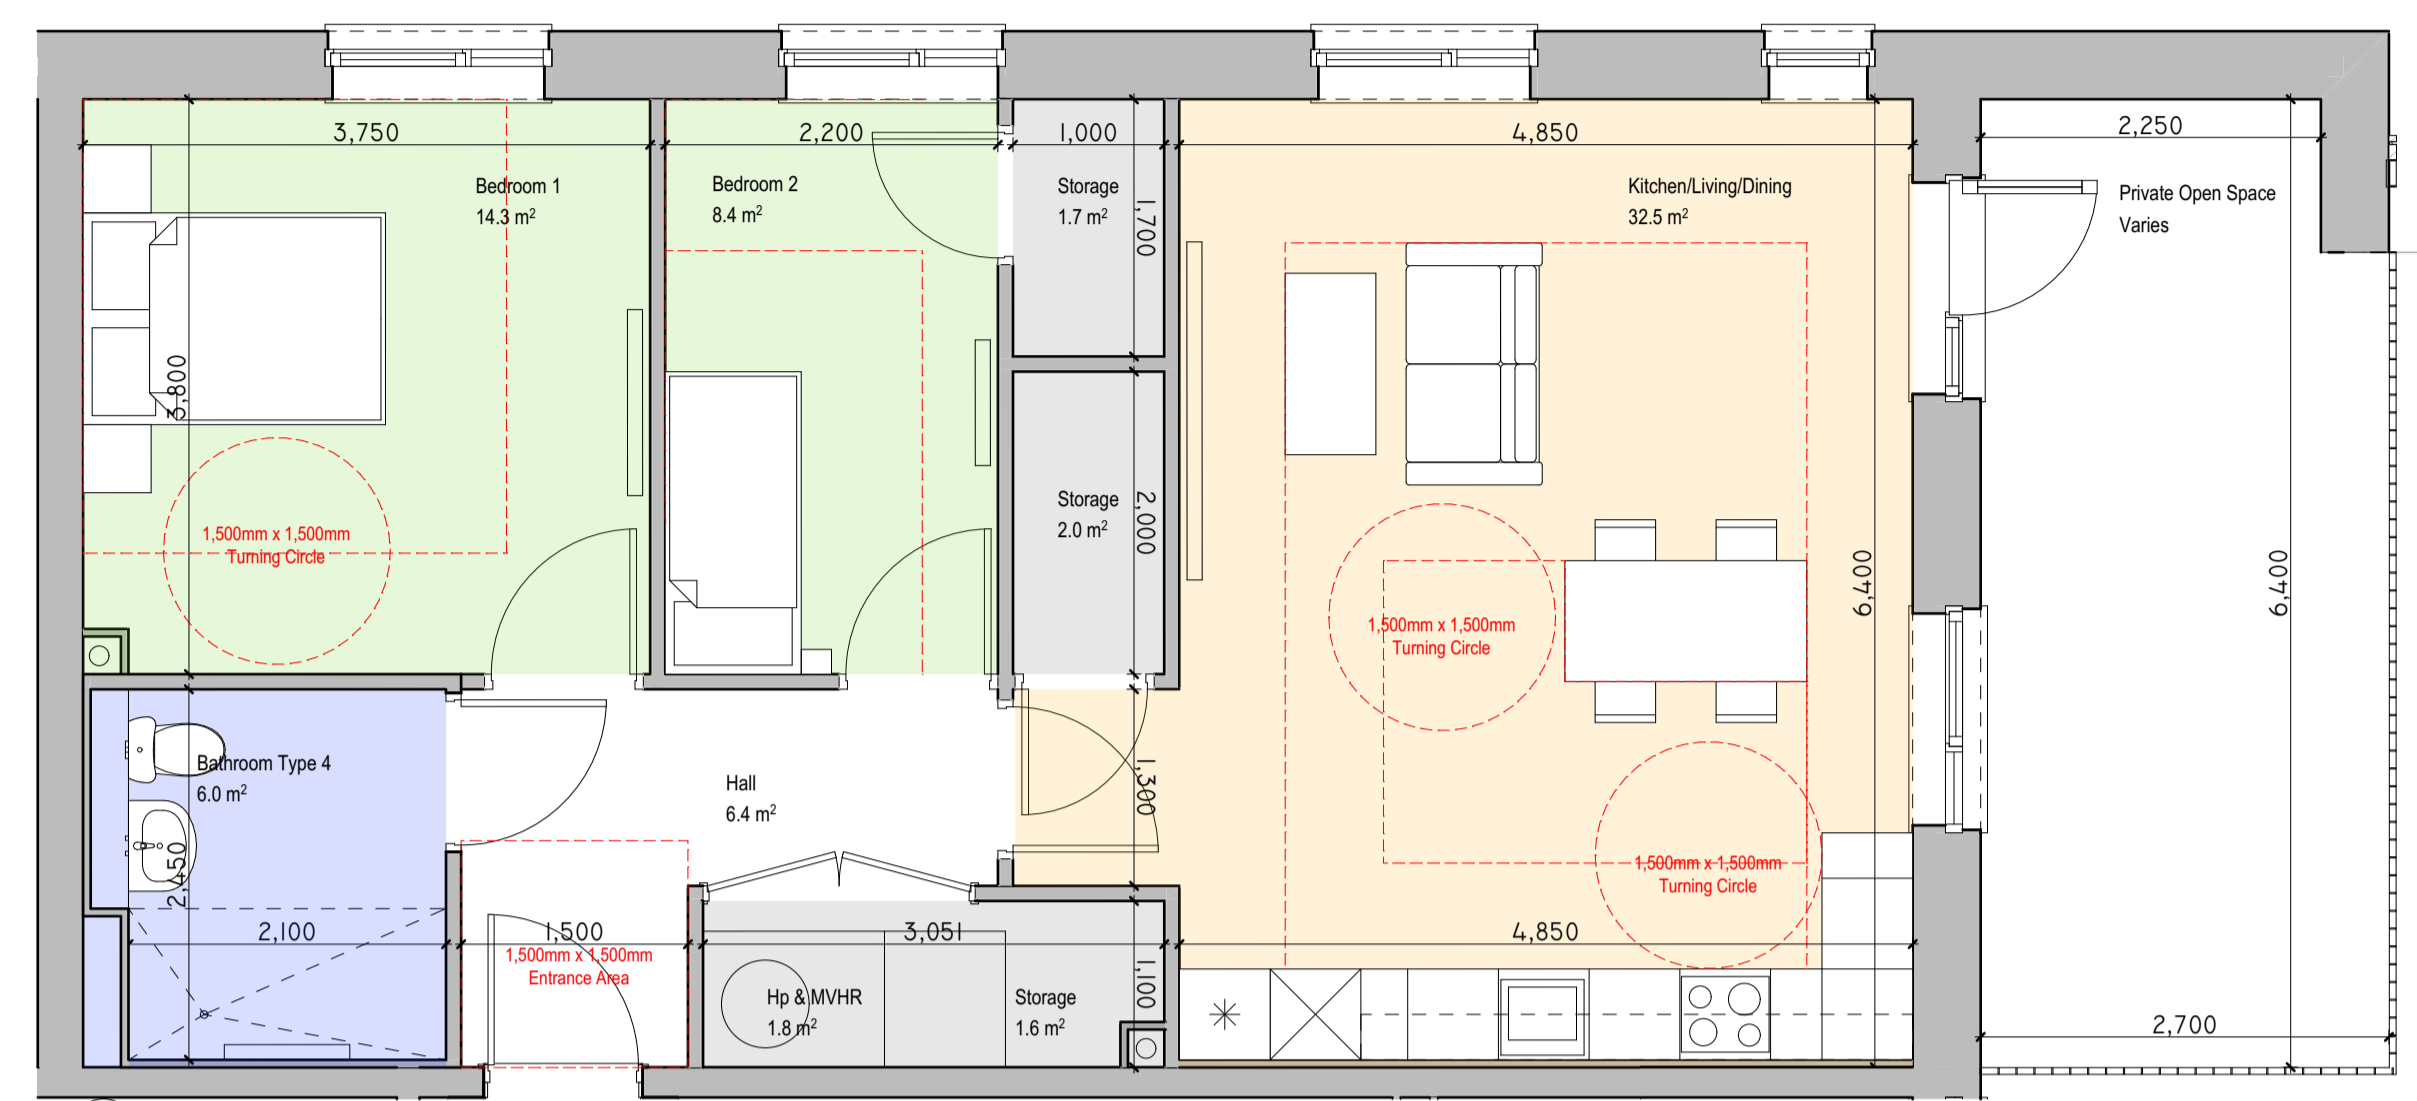

MAY - DWELLING 2C.2	
ZONE NAME	ACTUAL AREA (SqM)
BATHROOM AREA	
Bathroom Type 4	6.00
BEDROOM AREA	
Bedroom 1	14.25
Bedroom 2	8.36
HALL	
Hall	6.42
KITCHEN/LIVING/DINER	
Kitchen/Living/Dining	32.46
P.O.S	
Private Open Space	Varies
STORAGE AREA	
Hp & MVHR	1.80
Storage	5.26

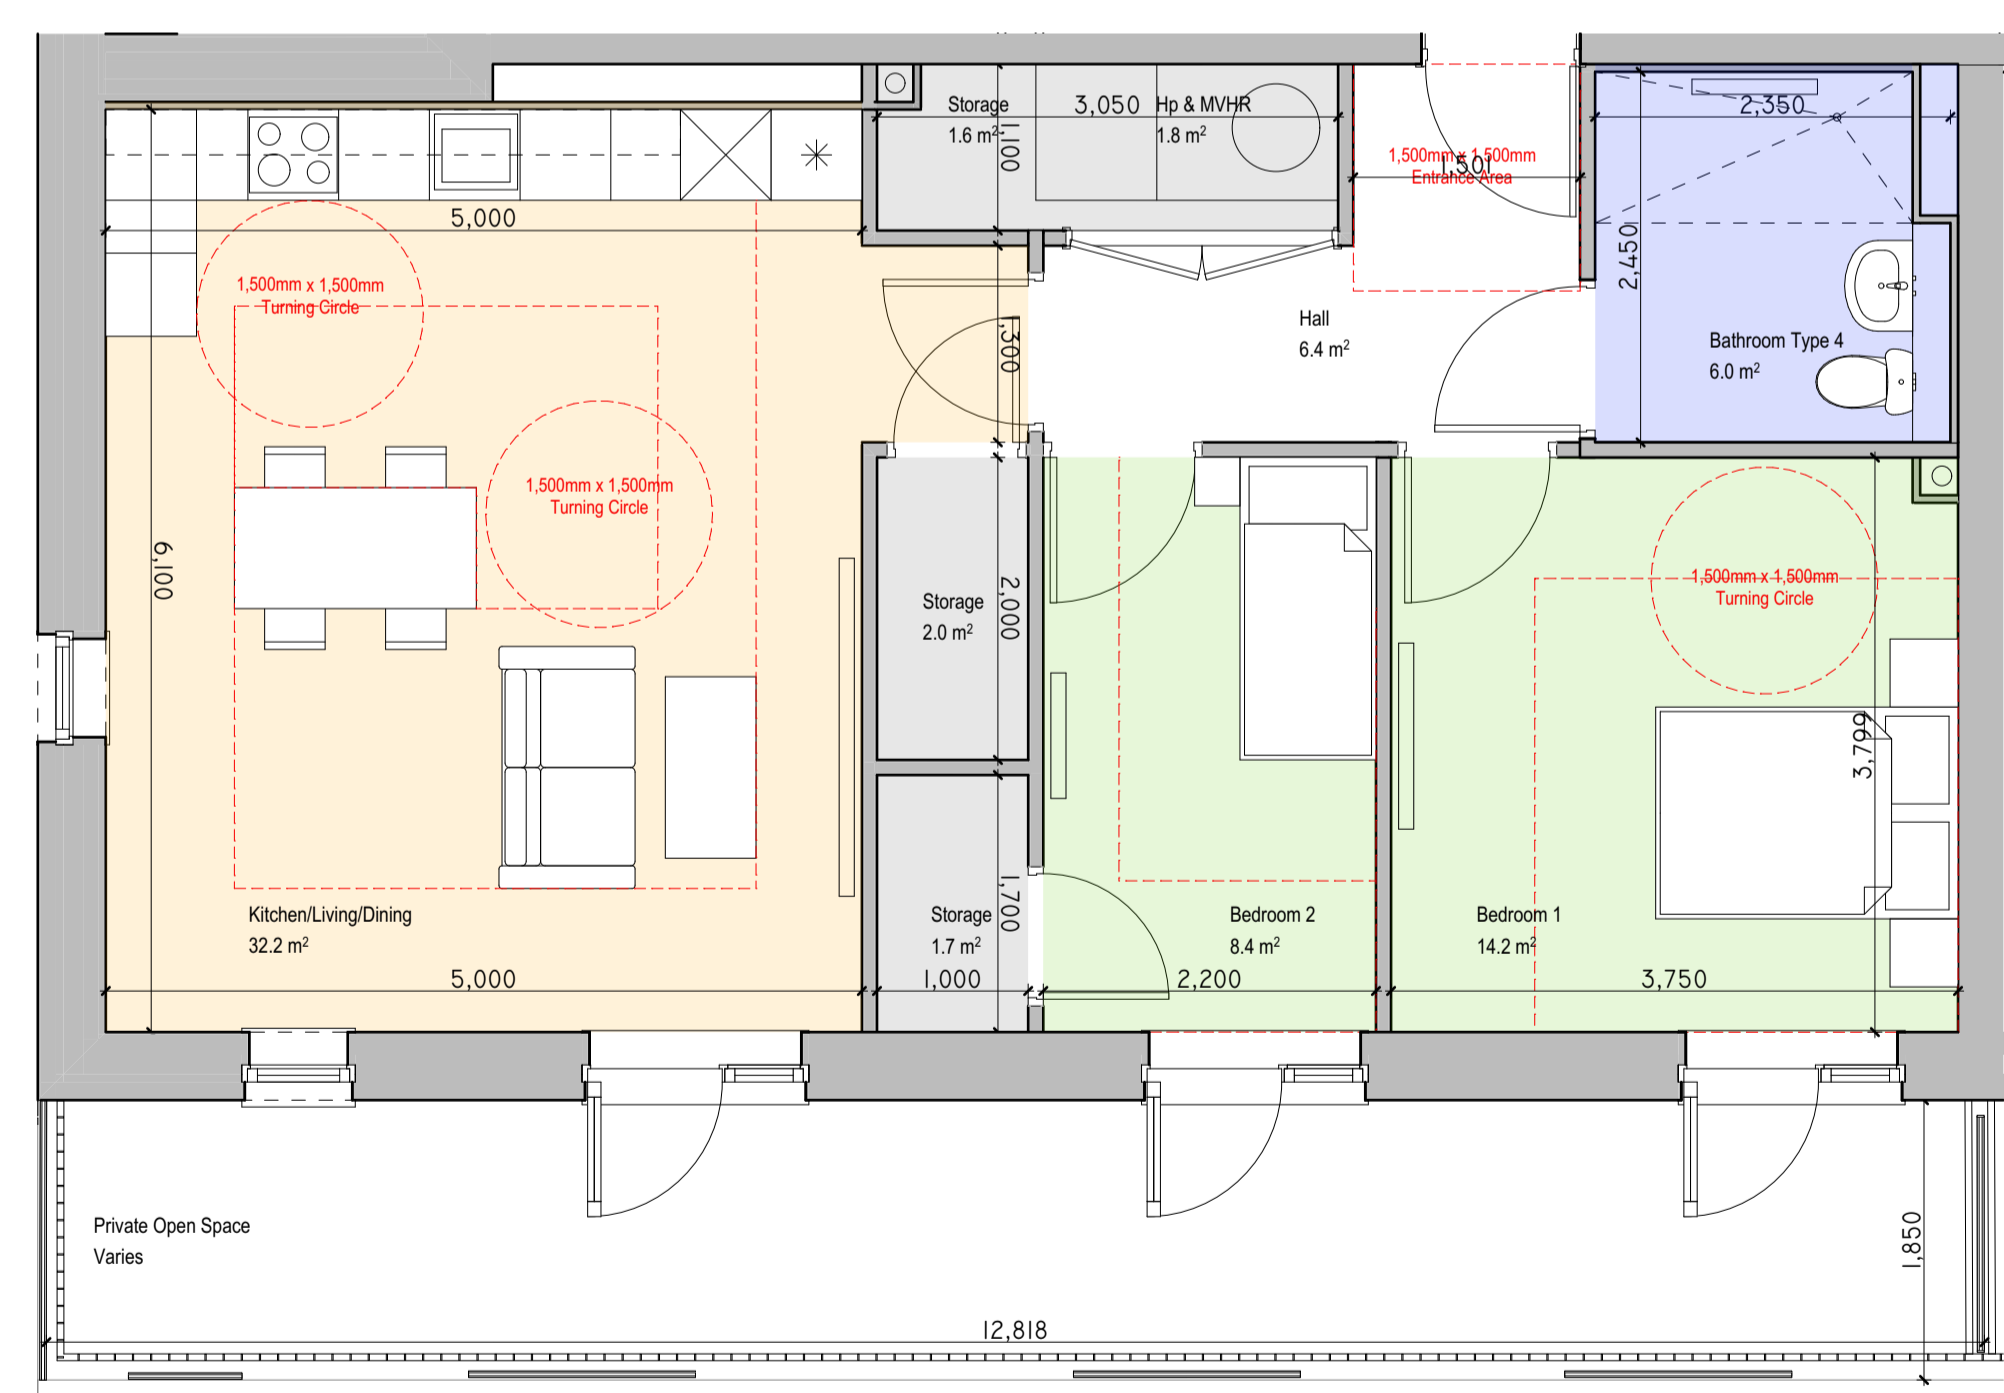

MAY - DWELLING 2C.3	
ZONE NAME	ACTUAL AREA (SqM)
BATHROOM AREA	
Bathroom Type 4	6.00
BEDROOM AREA	
Bedroom 1	14.25
Bedroom 2	8.36
HALL	
Hall	6.42
KITCHEN/LIVING/DINER	
Kitchen/Living/Dining	32.19
P.O.S	
Private Open Space	Varies
STORAGE AREA	
Hp & MVHR	1.80
Storage	5.26

REVISION	NOTE	DATE

CLIENT: FINGAL COUNTY COUNCIL
PROJECT: MAYESTON, POPPINTREE
DRAWING: UNIT TYPES UD / AGE FRIENDLY

obrain:beary
O'Brain Beary Architects
C1 The Steelworks Foley Street Dublin 1
t+353 1 855 9040
info@obrainbeary.ie www.obrainbeary.ie

DATE: 27/10/2023 SCALE: A1 @ 1:50, 1:0.80 JOB NO: 21.17 MAY DRAWING NO: P5003 REV: -