


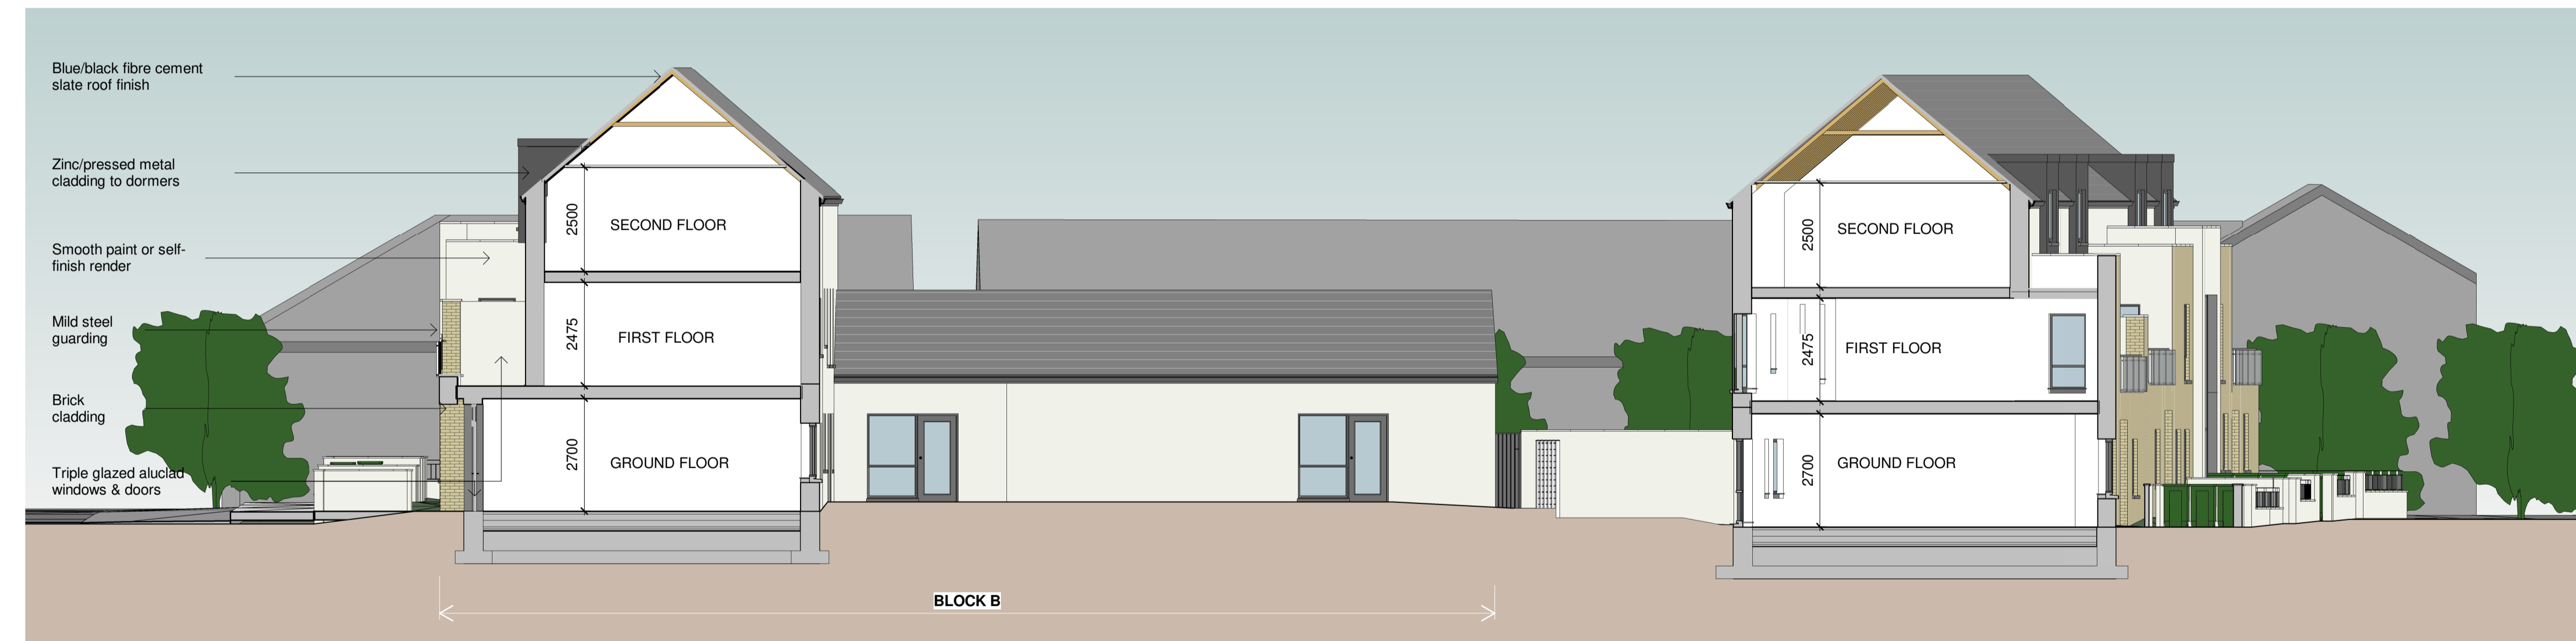

1 Site Section AA
1 : 100



2 Site Section BB
1 : 100

General Notes:
1. USE FIGURED DIMENSIONS ONLY - DO NOT SCALE.
2. ALL DRAWINGS TO BE READ IN CONJUNCTION WITH CIVIL, STRUCTURAL, MECHANICAL & ELECTRICAL, FIRE CONSULTANT ENGINEERS DRAWINGS & SPECIFICATIONS, AS WELL AS DAC DOCUMENTATION.
3. ANY DISCREPANCIES TO BE BROUGHT TO ARCHITECTS ATTENTION.
4. INFORMATION EXTRACTED FROM BIM MODELS I.E. PRINTED FORMAT TO TAKE PRECEDENCE OVER BIM MODEL.

Comhairle Contae
Fhine Gall
Fingal County
Council



Architects Department:
County Hall, Main Street, Swords, Co Dublin.
County Architect:
Fionnuala May Dip.Arch. B.Arch. Sc., MUBC, MRIAI.
P: 01 890 5050 E: architect@fingal.ie

Project Team

CB/CE/COM

Project

18 no Dwellings at Rathmore Road,
Lusk, Co Dublin

Title

SITE SECTIONS

| | | | |
|---------------------------|----------------------------------|---------------|----------------------|
| Original Scale 1 : 100 | Drawn COM | Checked CE | Proj Architect CE |
| | Date 27.11.23 | Date 27.11.23 | Date 27.11.23 |
| Status IC | Drawing Number 22-003-PD- 206 | | Issue |