

# Rathmore Road, Lusk Recreational Hub

## Summary of Proposed Works

- 8 Lane, 400 Metre All-Weather Running Track & Sports Pitch
- All-Weather GAA Training Area with 4m High Weldmesh perimeter fence & 6m High Ball stop netting
- Ball Wall
- Car Park- 21 Spaces (including 6 No Blue Badge Spaces, 7 EV Spaces) & 5 Motorbike Spaces
- Covered Cycle parking
- 14 No. Floodlights
- 1.5m High Fence around All-Weather Track
- Teen Space Hang Out Zone
- Associated Path Network


Fingal County Council,  
Planning & Strategic Infrastructure  
Department,  
Parks & Green Infrastructure Division,  
County Hall,  
Swords.

Matthew McAleese  
Director of Services


Kevin J. Halpenny  
Senior Parks Superintendent

Index No.: P8\_5988-10  
Date: May, 2024  
Scale 1:200 @ A0

Comhairle Contae  
Fhine Gall  
Fingal County  
Council

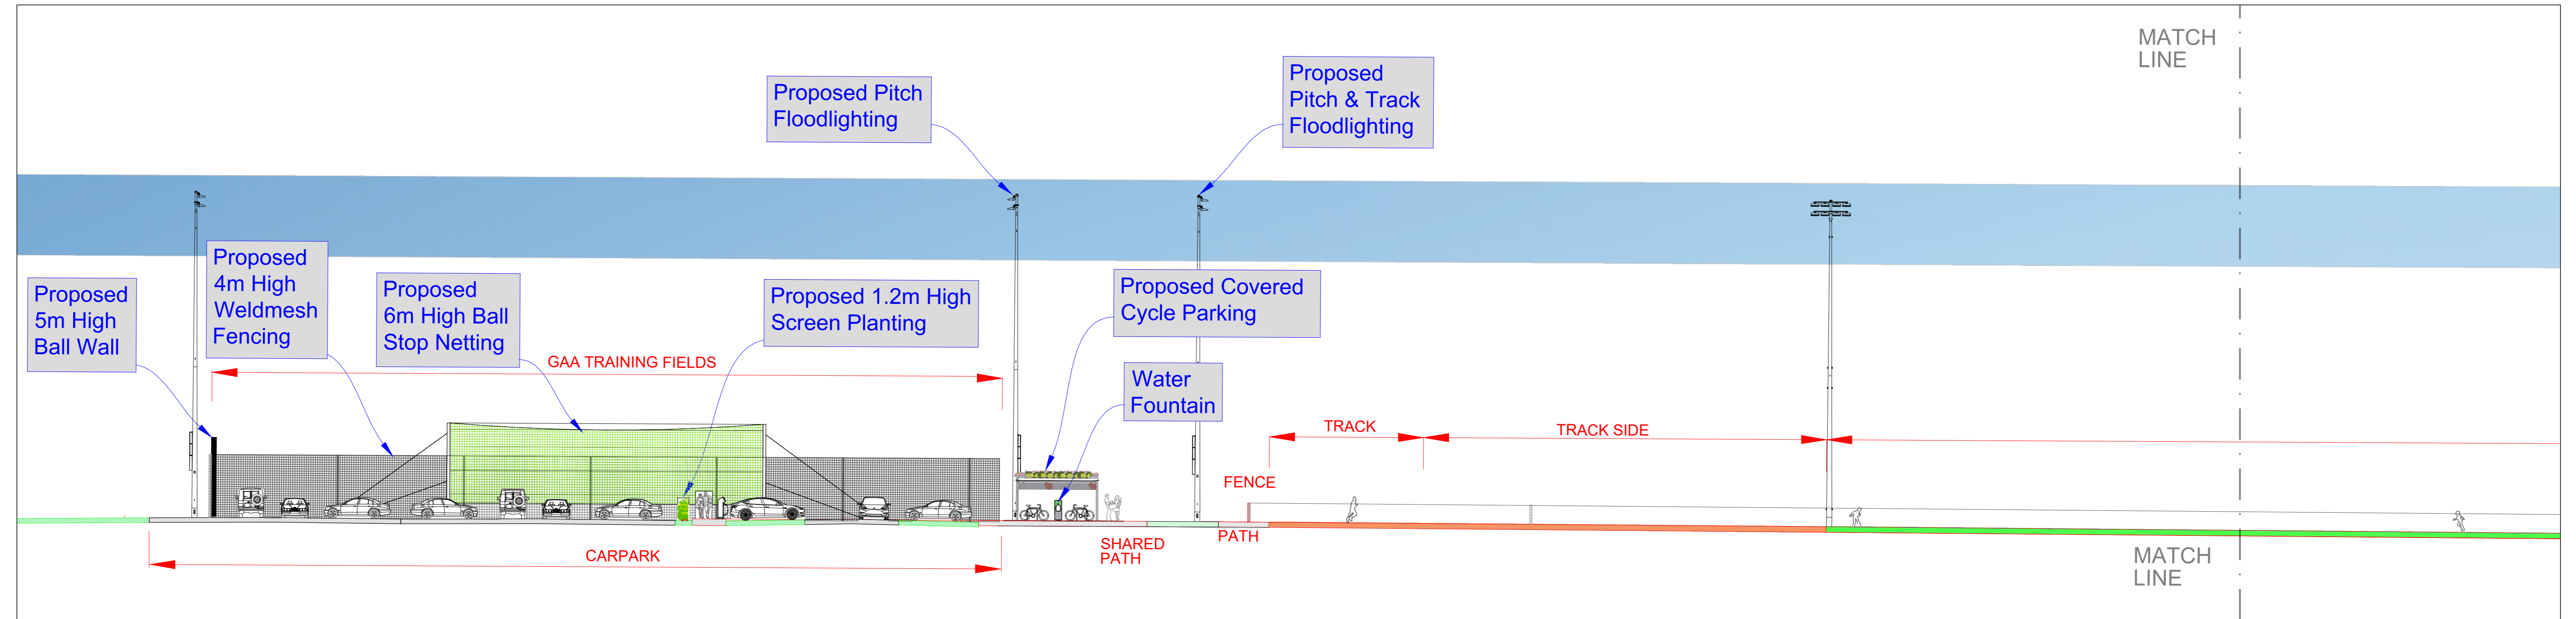

**ELEVATION LOOKING NORTH:**  
**SCALE 1:200**

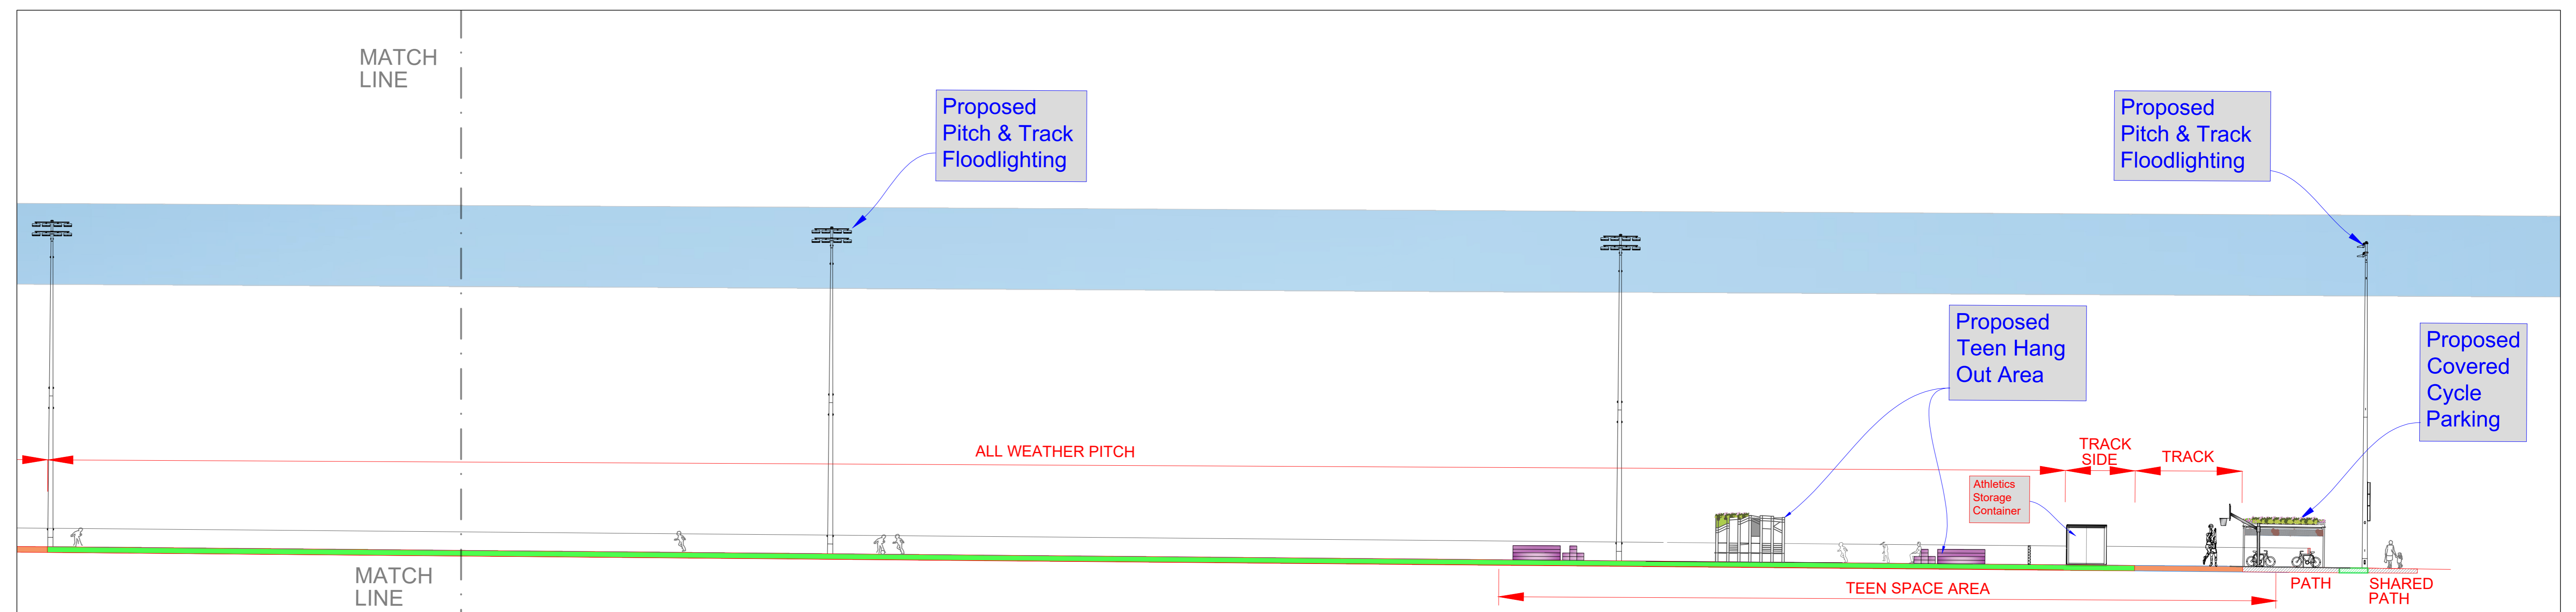

**ELEVATION LOOKING NORTH:**  
**SCALE 1:200**

Comhairle Contae  
Fhine Gall  
Fingal County  
Council

