



Rathmore Road, Lusk - Recreational Hub Proposed Gate, Fence and Pathway Details - sheet 2 of 2

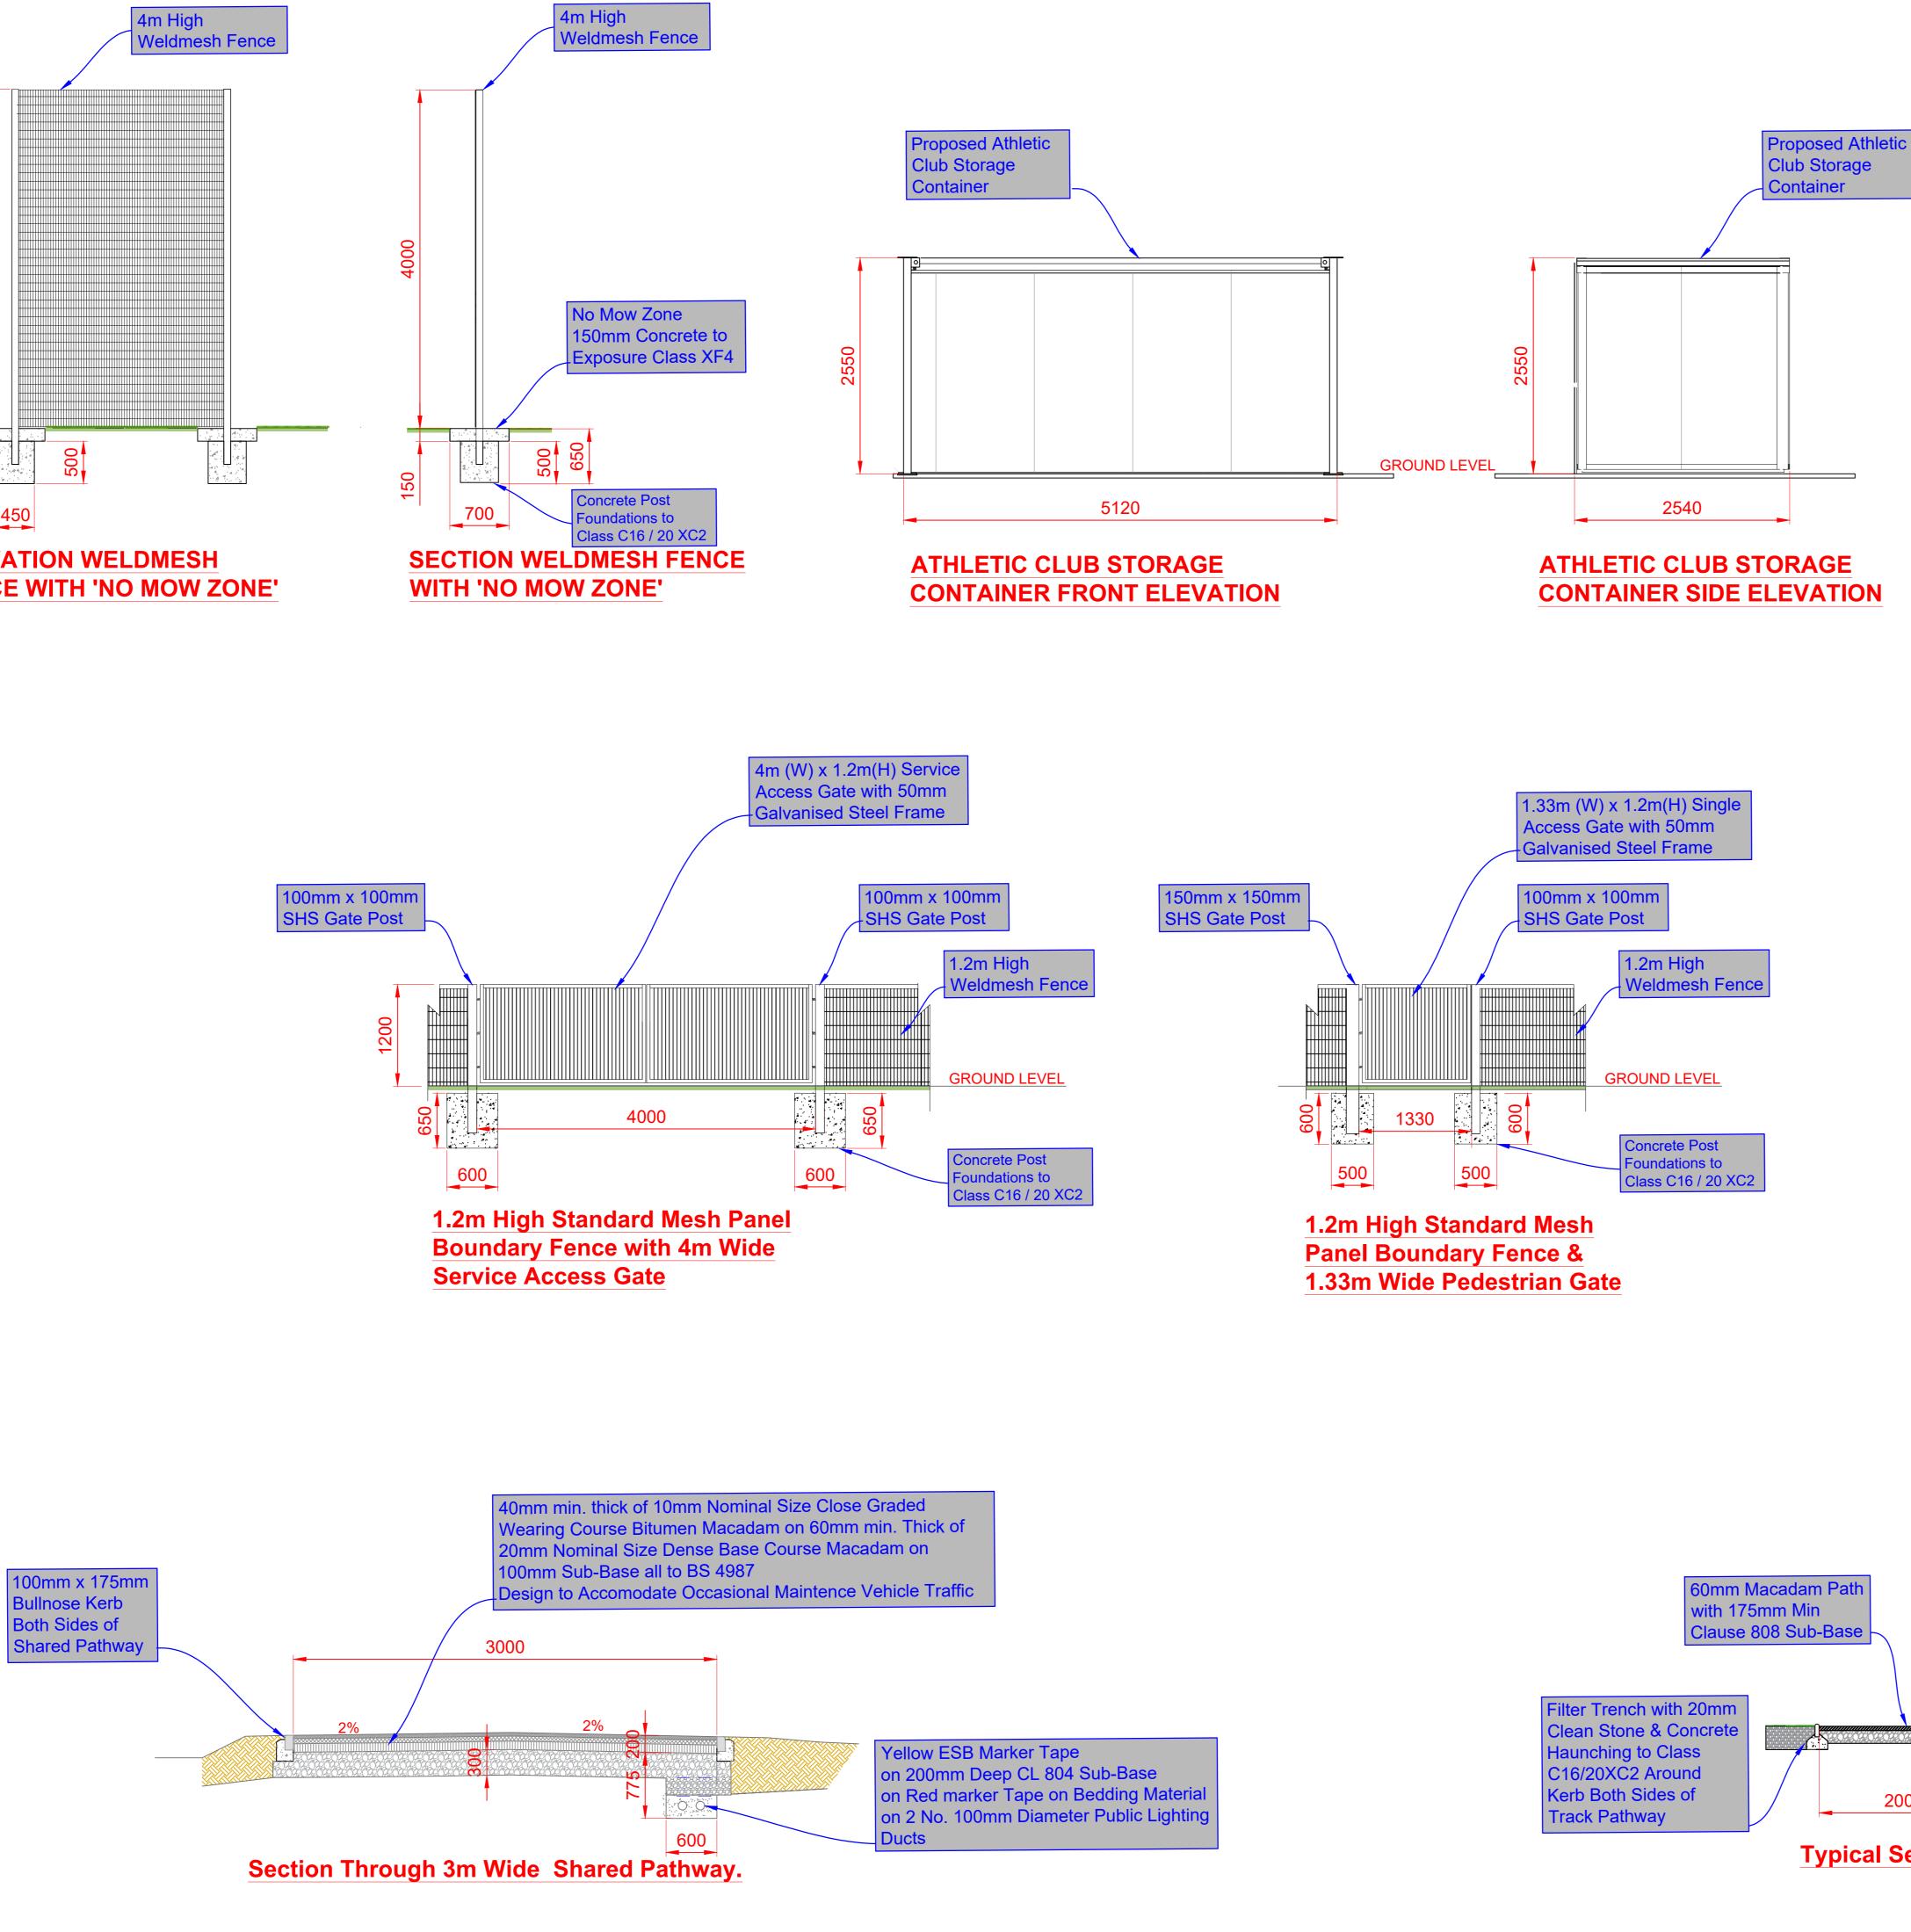

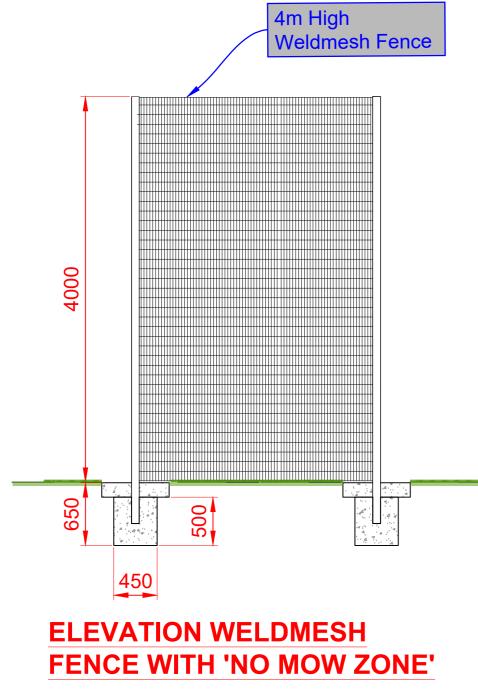

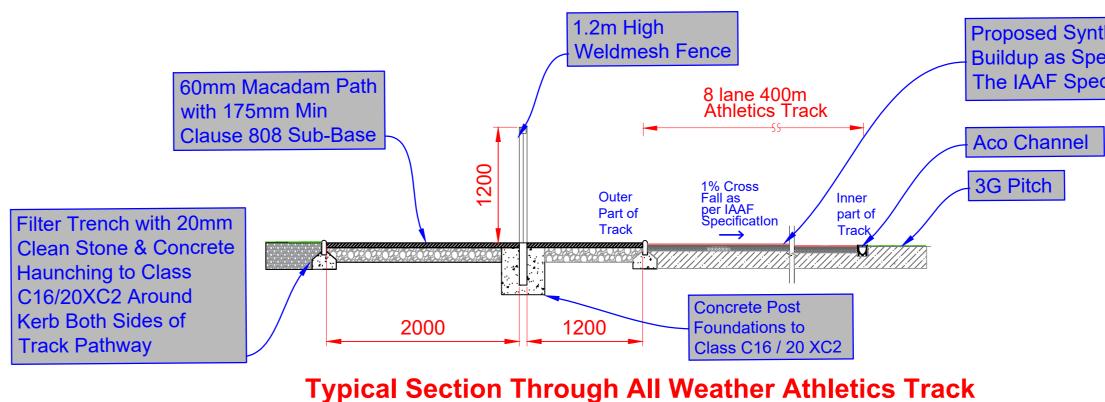

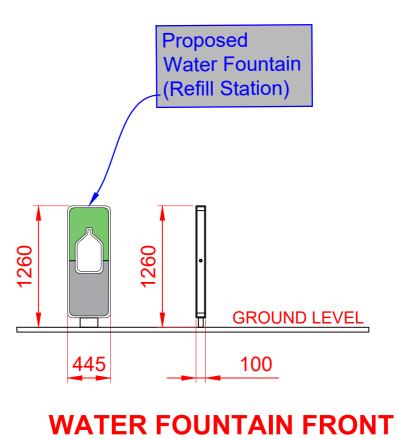



& SIDE ELEVATION

Proposed Synthetic Track Surface on Buildup as Specified in Accordance with The IAAF Specification & Guidelines



Comhairle Contae Fhine Gall **PARKS & GREEN INFRASTRUCTURE DIVISION**

	Senior Parks Superintendent	Kevin J Halpenny		SCALE
	Revisions:	Ву	Date	NTS@A0
				INDEX NO.
	O Ordnance Survey Ireland. All rights reserved. Licence number 2024/10/CCMA Fingal County Counci	1		5988 21
	DIR:			