




ELEVATION OF PROPOSED FOOTBALL BALLSTOP SYSTEM

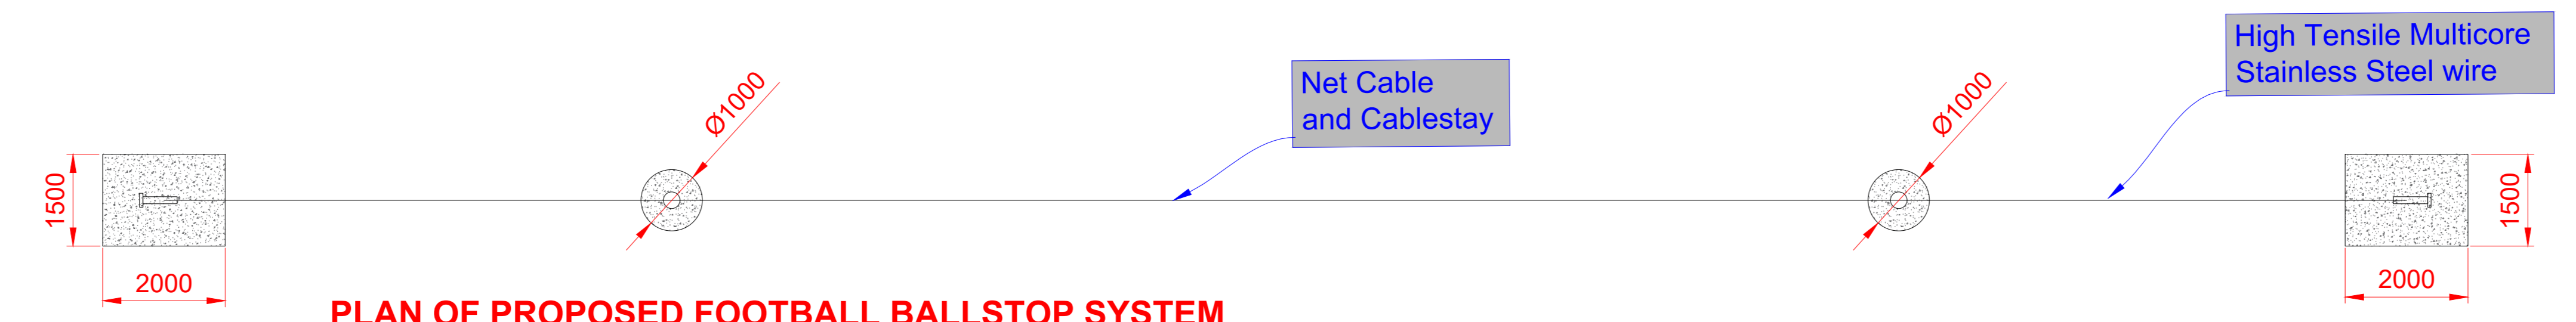


PLAN OF PROPOSED FOOTBALL BALLSTOP SYSTEM

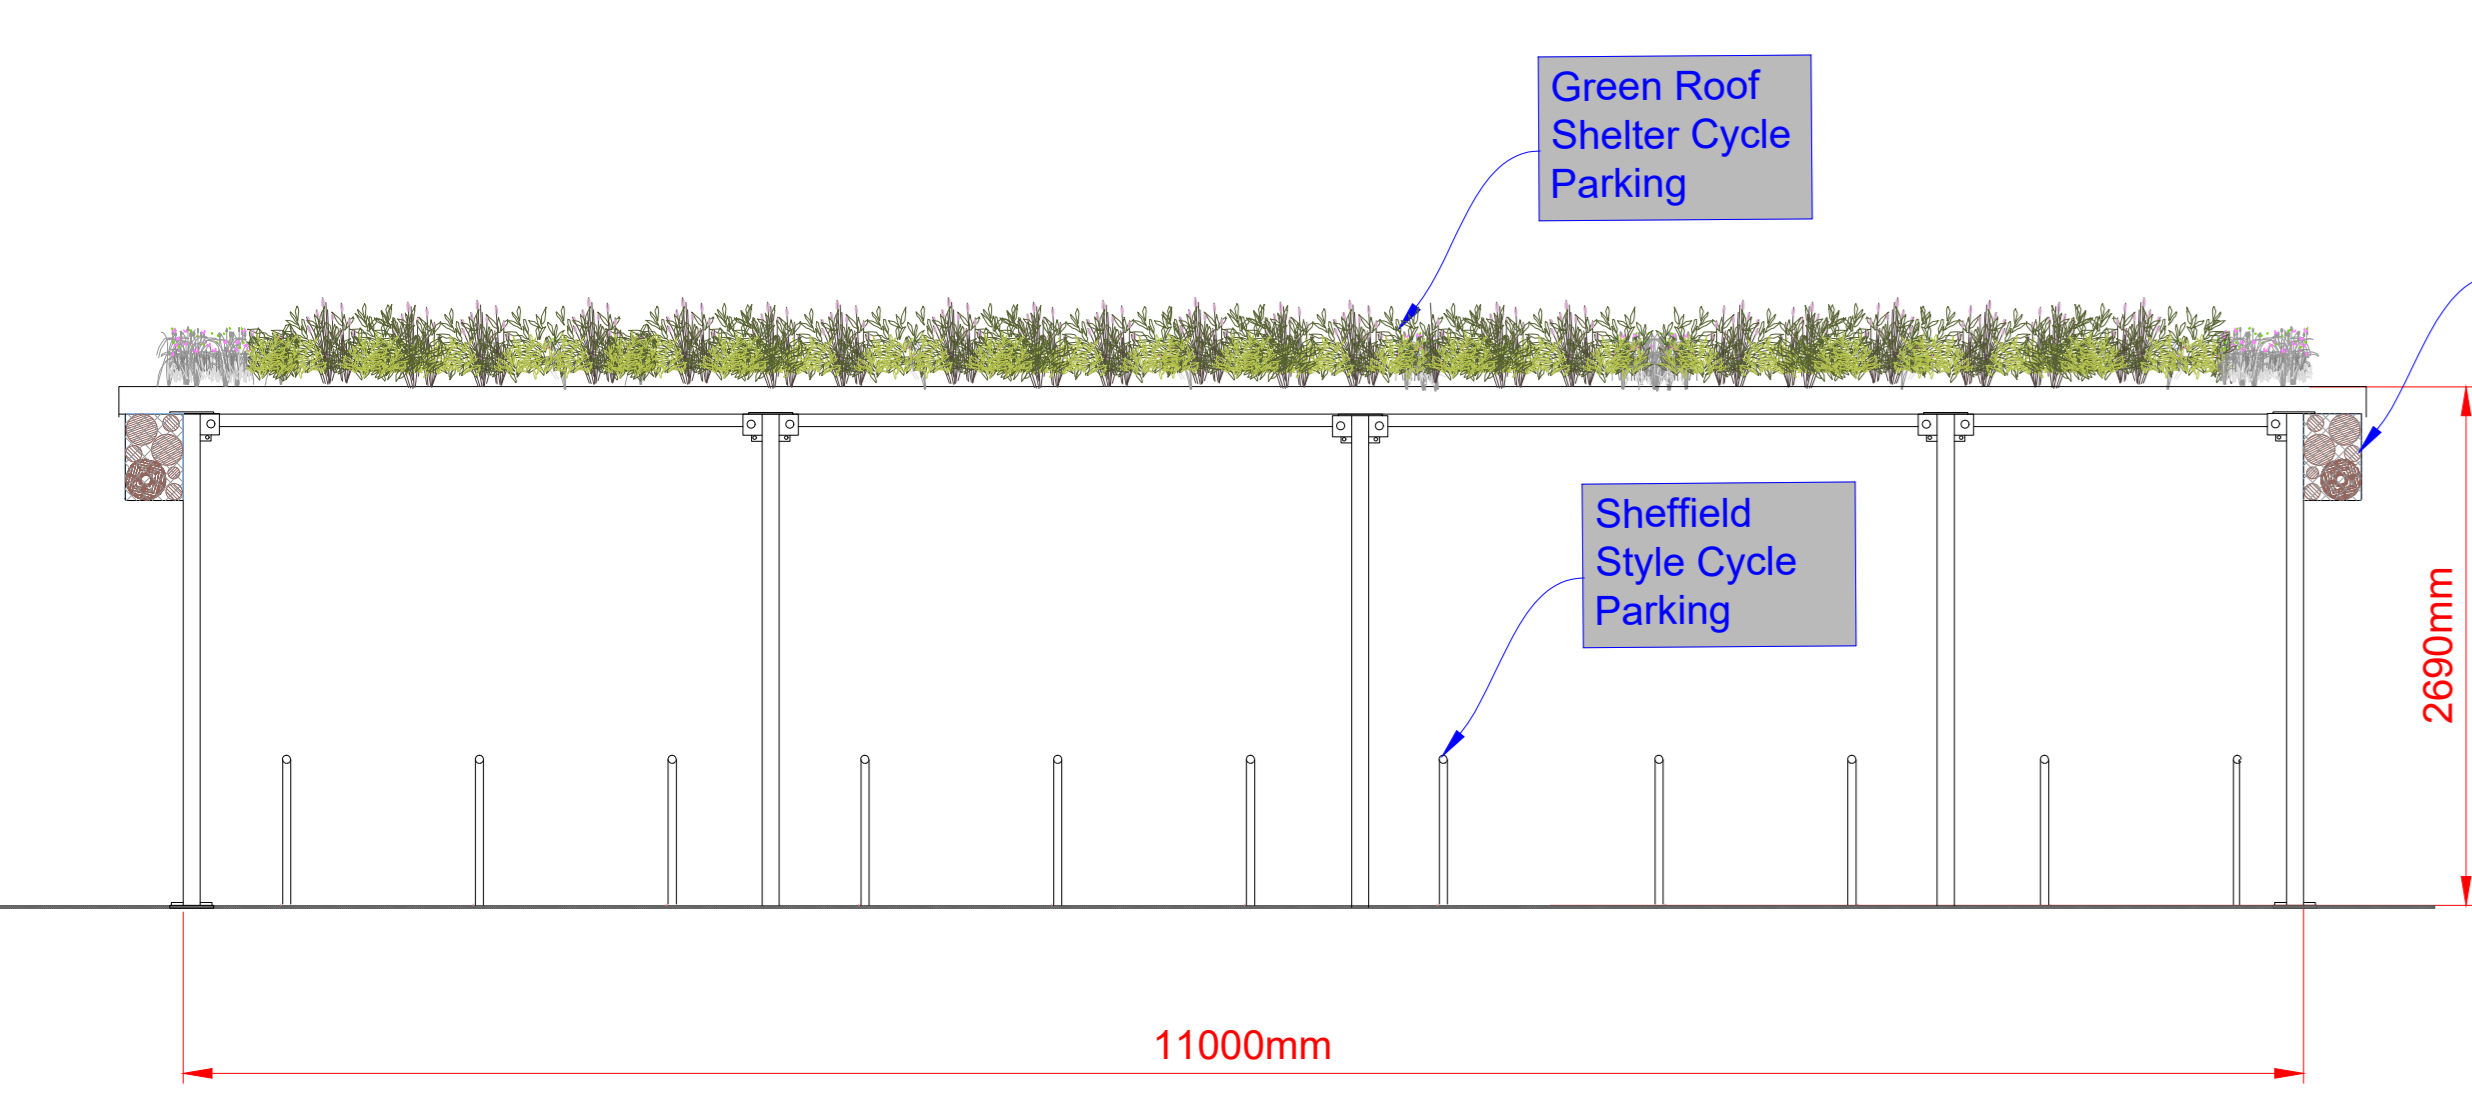


COVERED CYCLE PARKING FRONT ELEVATION

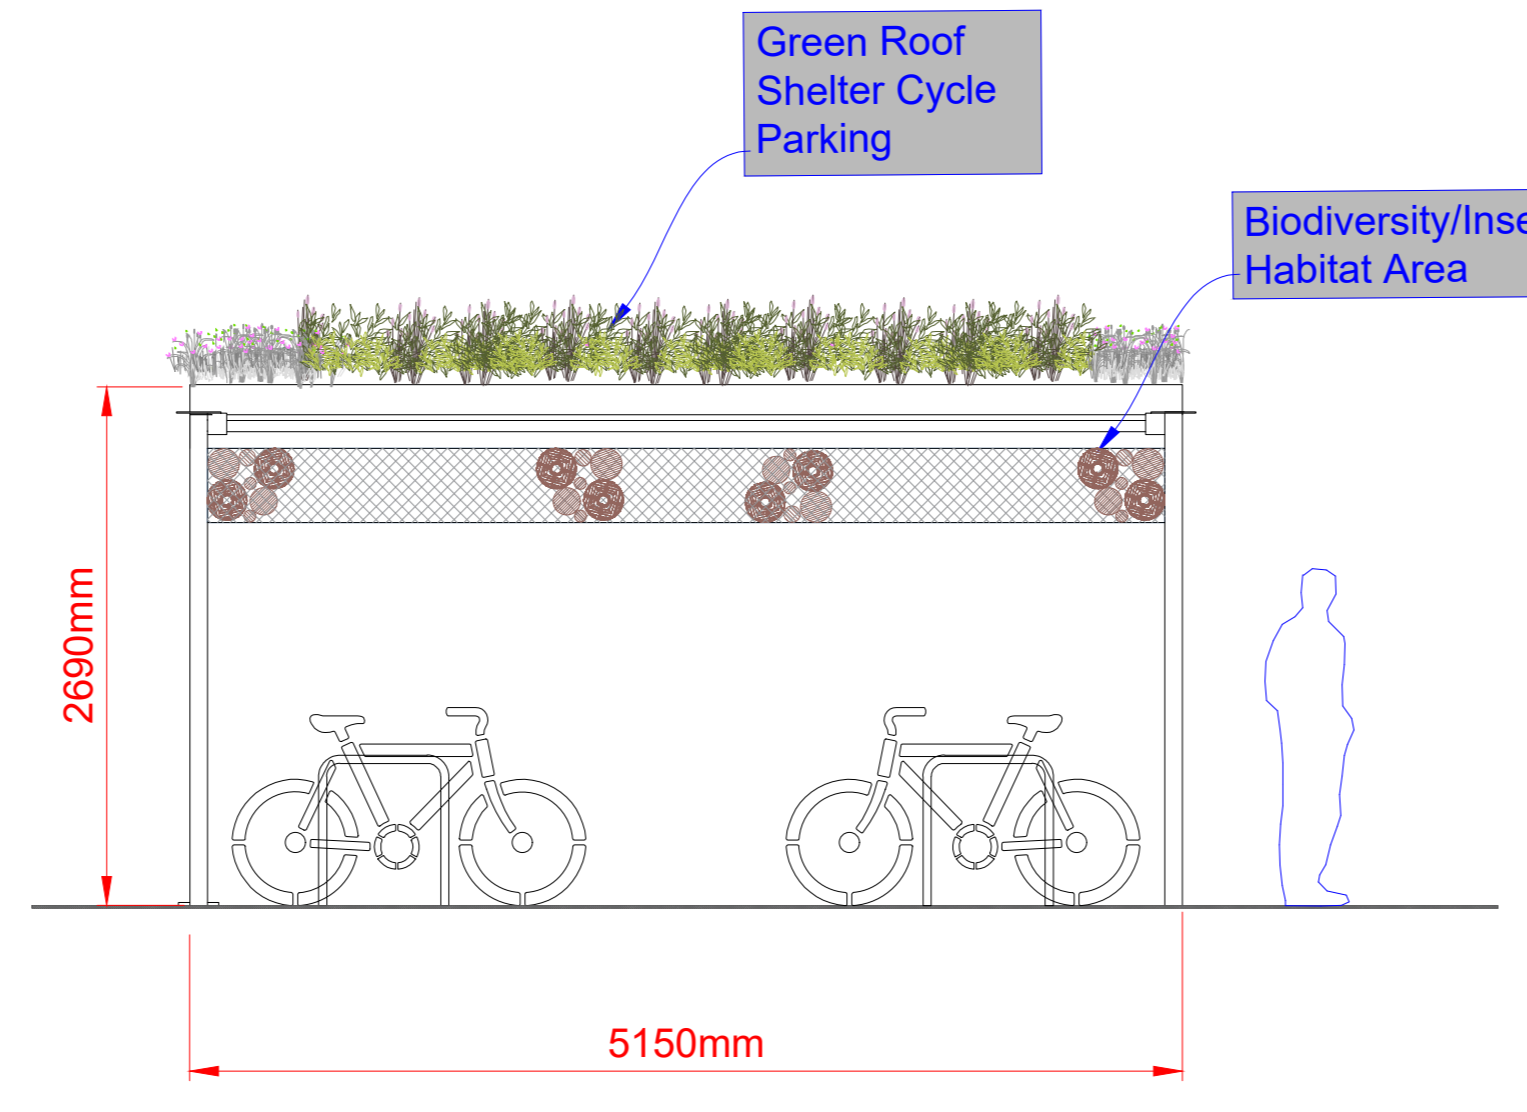


COVERED CYCLE PARKING SIDE ELEVATION

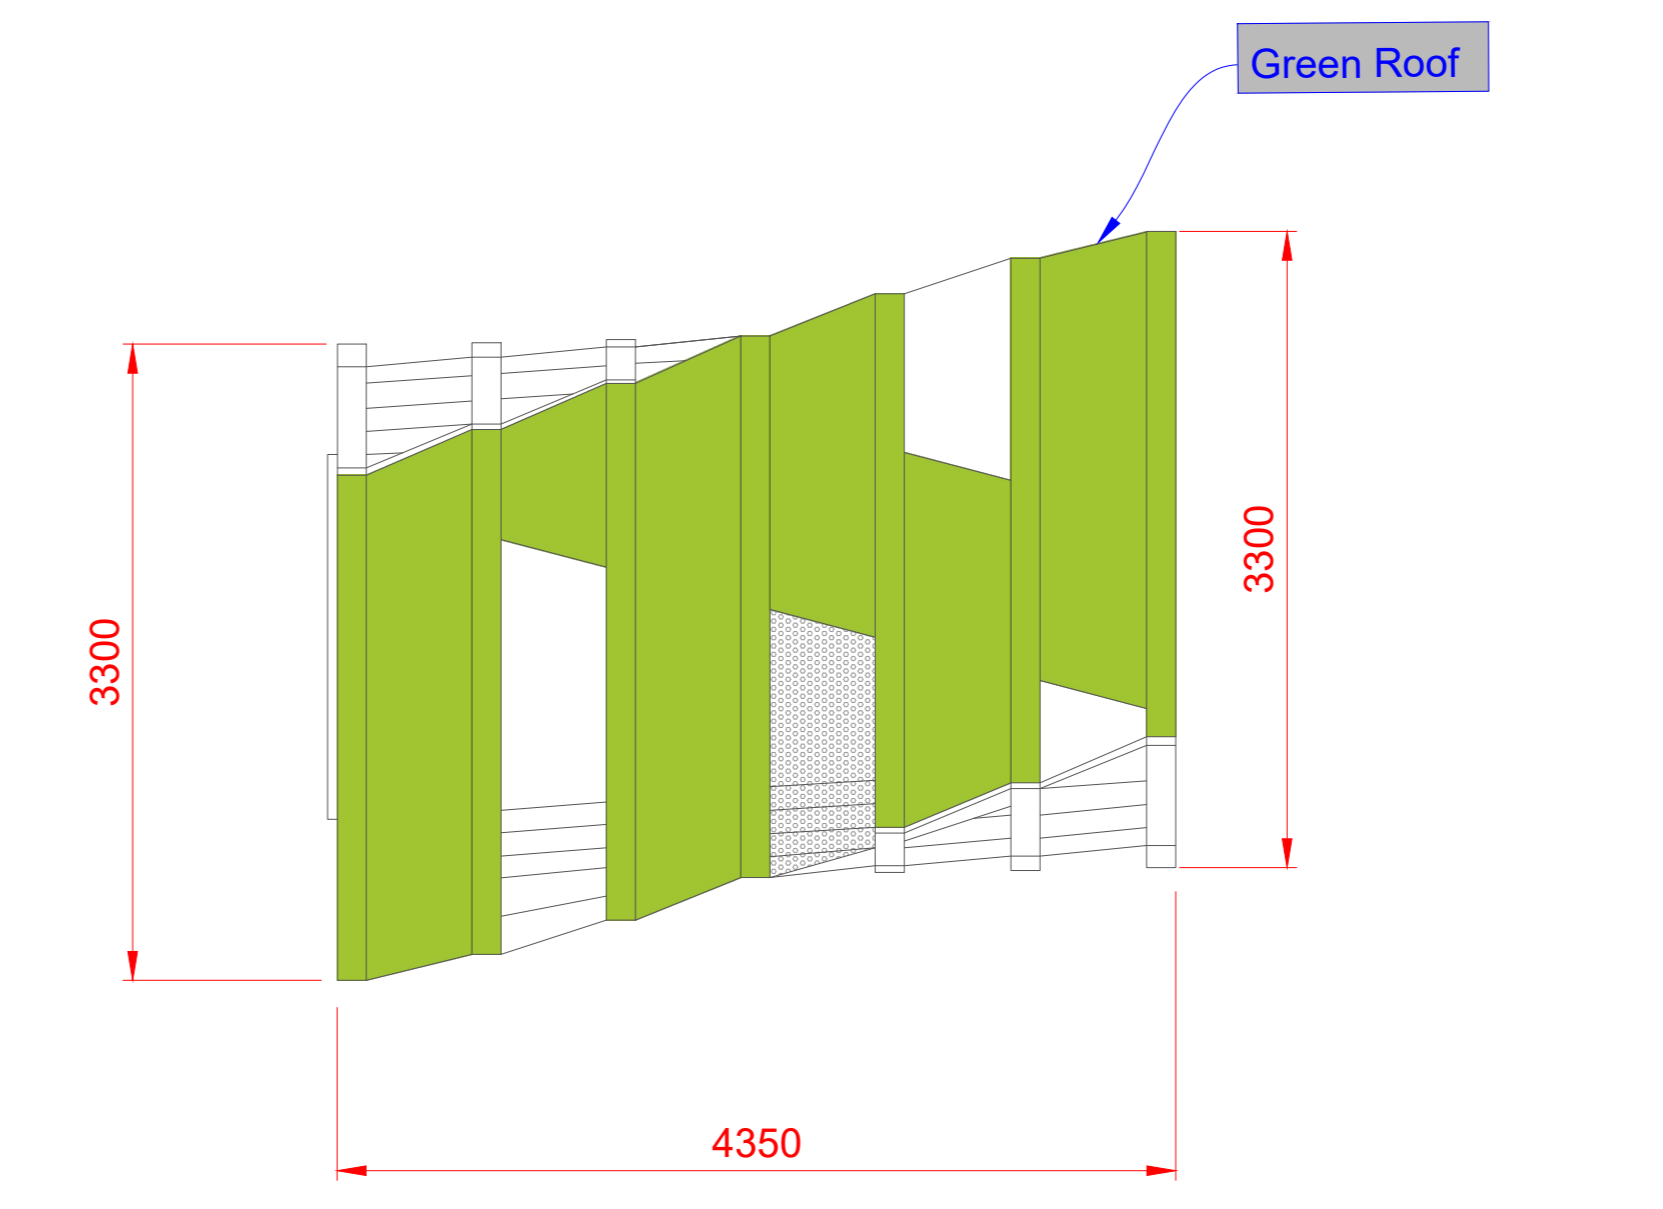


PLAN OF PROPOSED TEEN HANG OUT ZONE SEATING

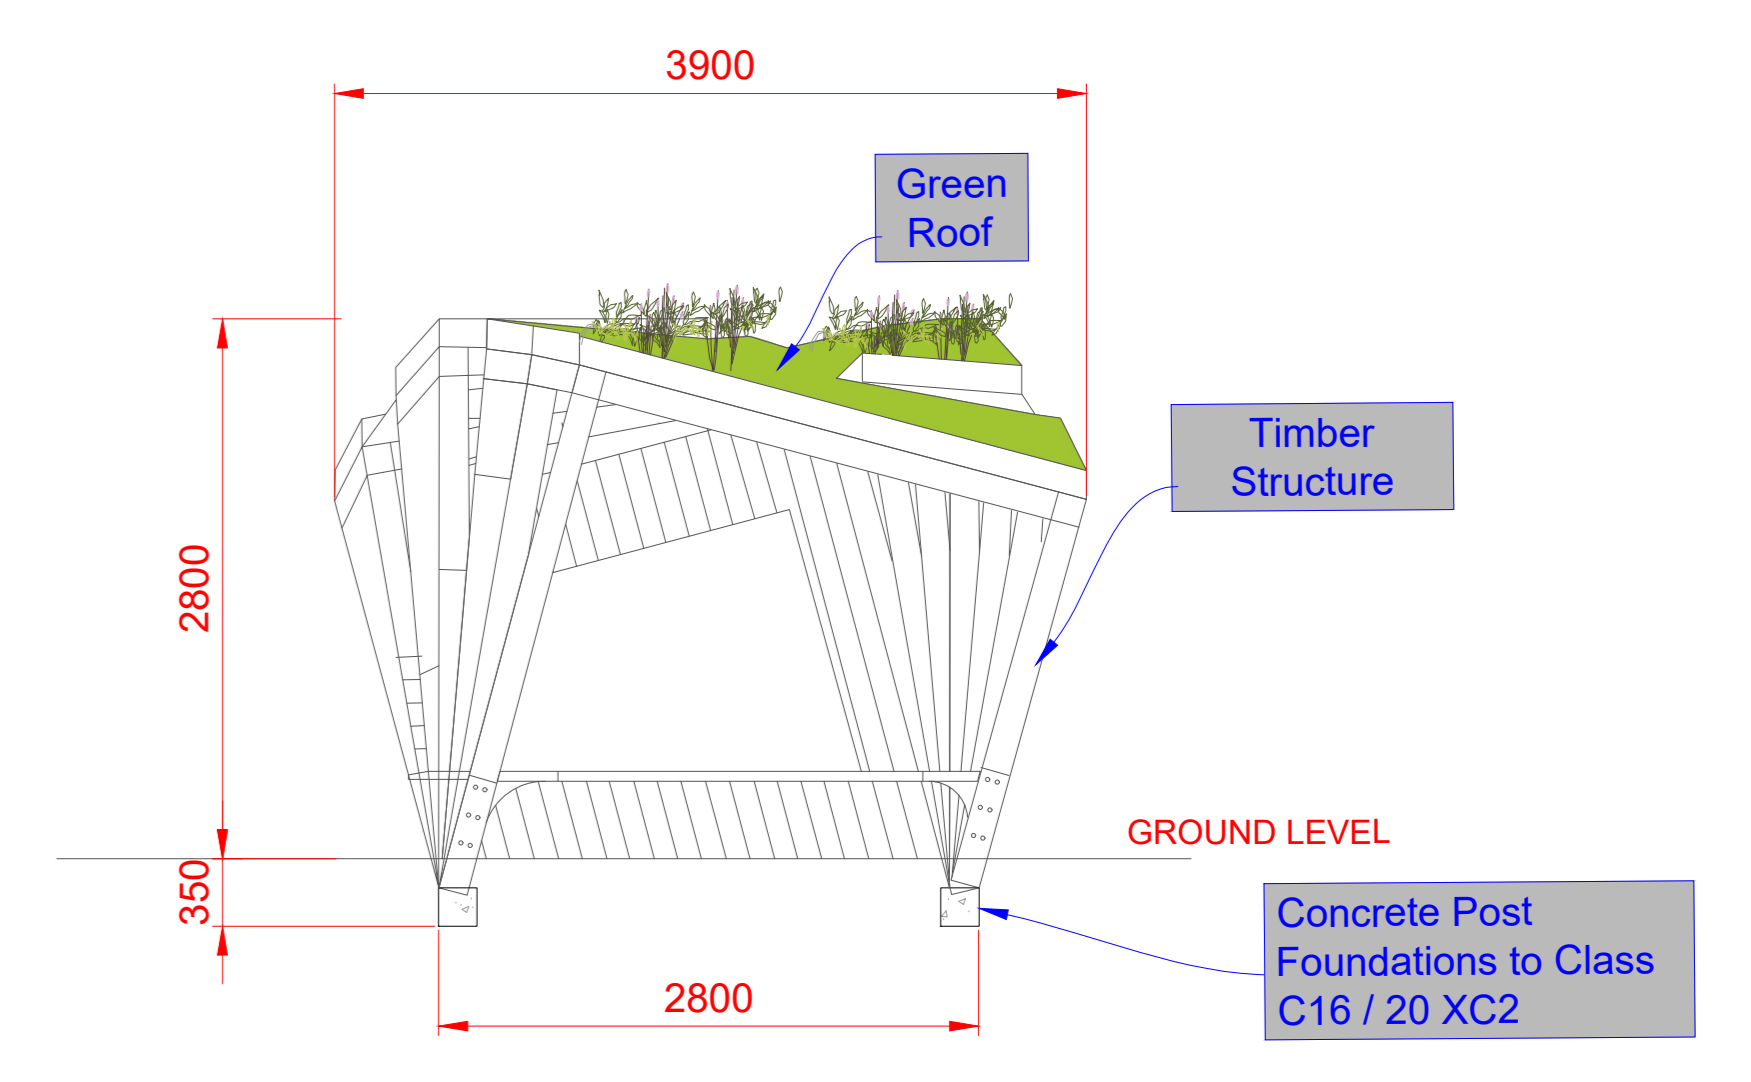

FRONT ELEVATION OF PROPOSED TEEN HANG OUT ZONE SEATING

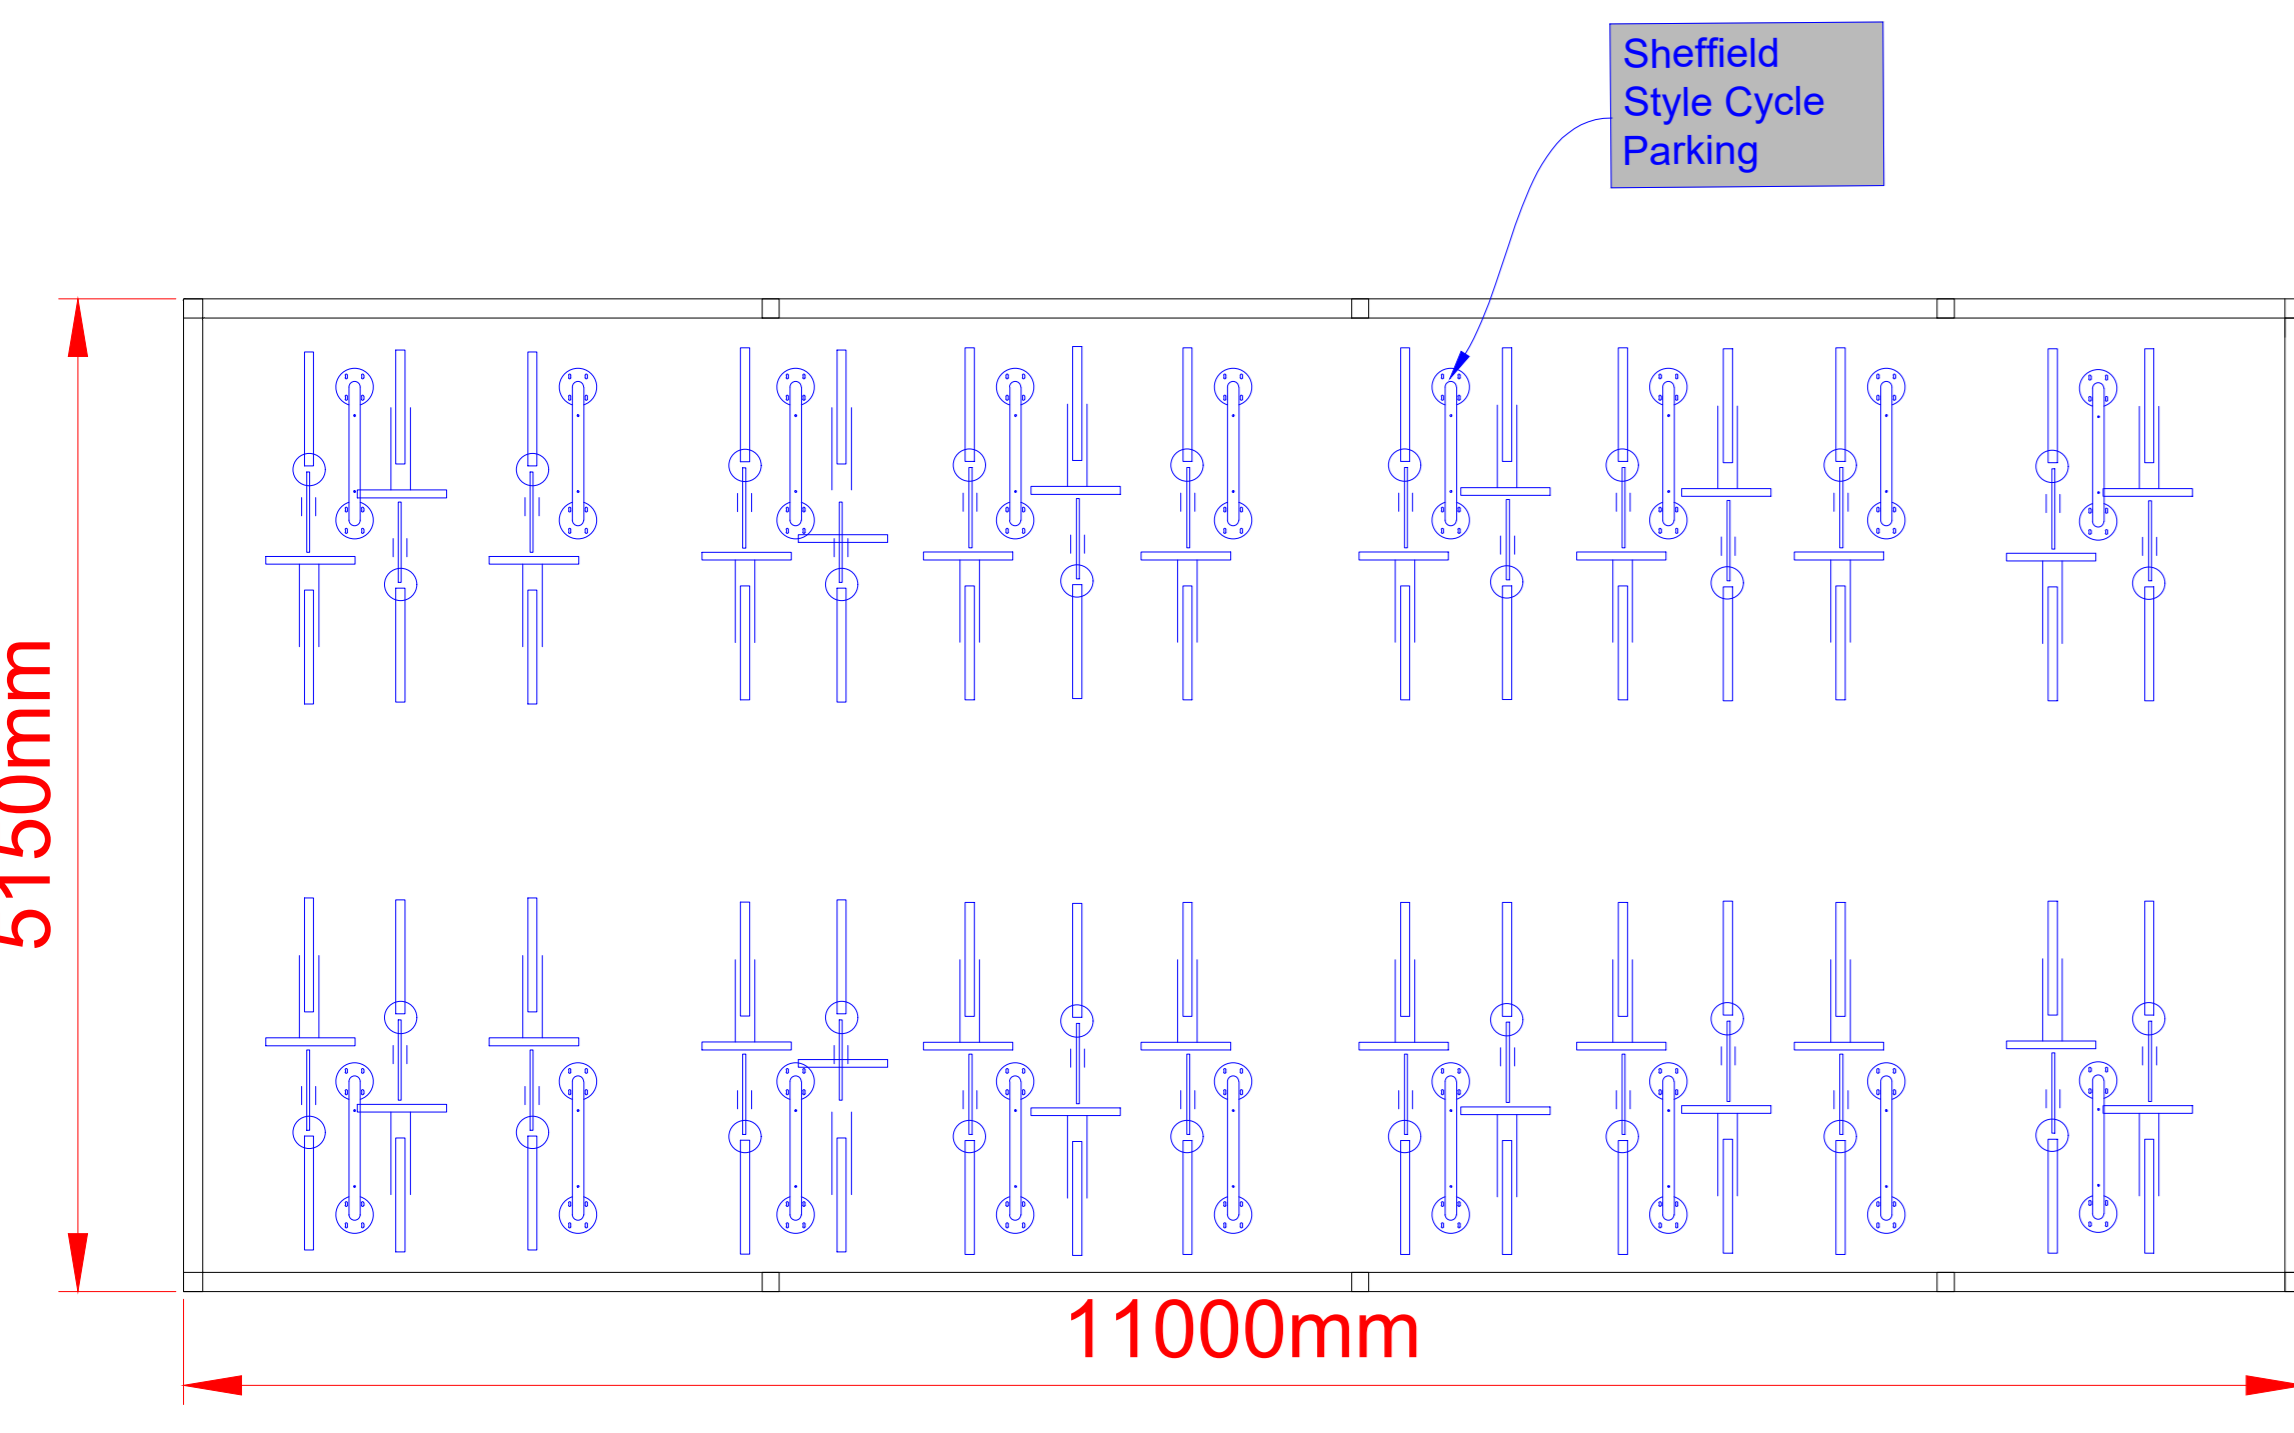

COVERED CYCLE PARKING PLAN VIEW

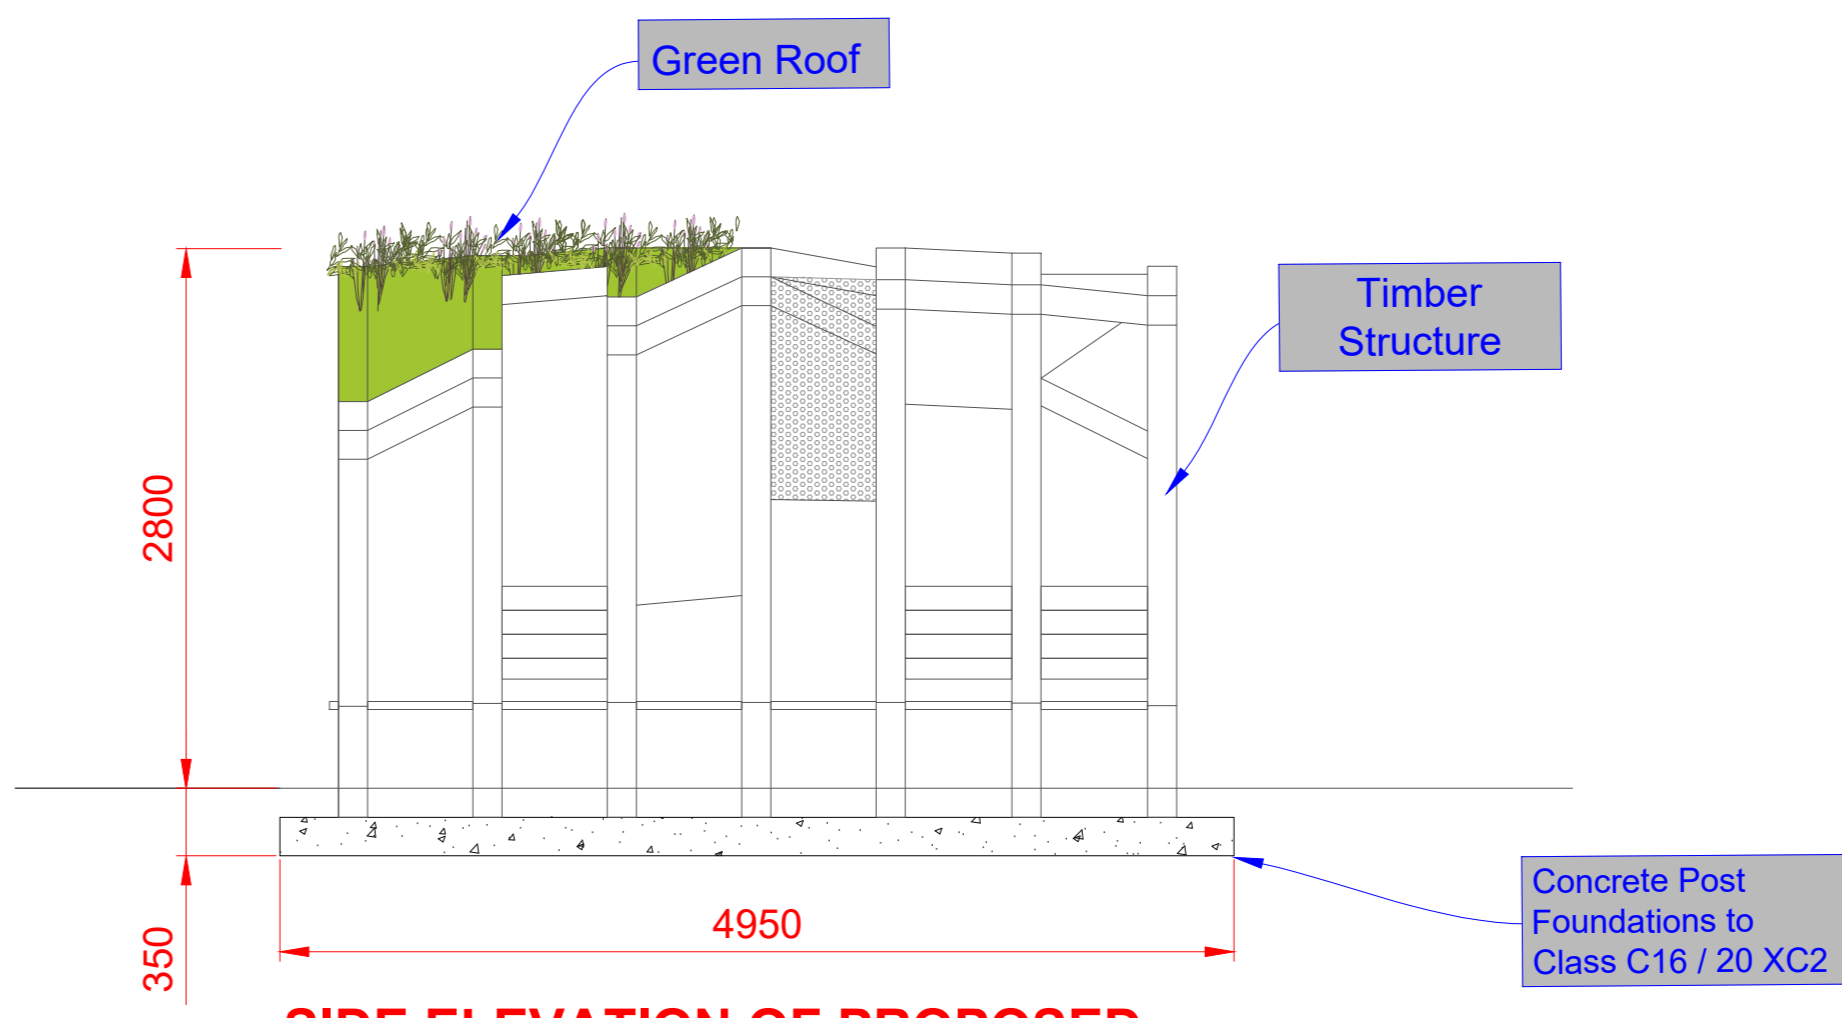

SIDE ELEVATION OF PROPOSED TEEN HANG OUT ZONE SEATING

Rathmore Road, Lusk - Recreational Hub

Proposed Ballstop Netting & Covered Bike Parking Details - Sheet 1 of 2

		Comhairle Contae Fine Gall PARKS & GREEN INFRASTRUCTURE DIVISION	
PREPARED BY: R.B.	Senior Parks Superintendent Kevin J Halpenny	By:	Date:
DATE: 21/05/2024	Revisions:	SCALE:	NTS@AO INDEX NO.: 5988_20
Q&A REF:	DR:	© 2024 Parks & Green Infrastructure Division of Fine Gall County Council	