

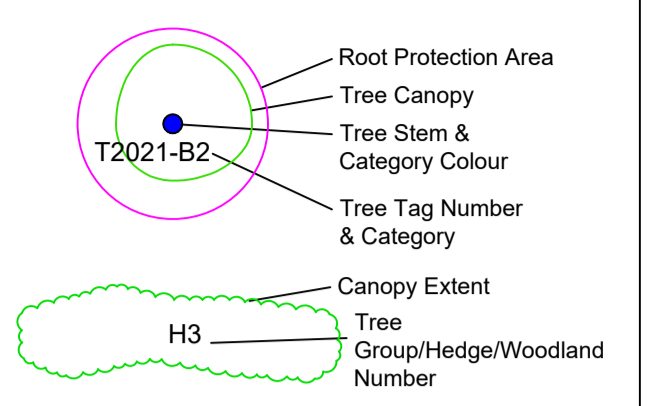


LEGEND

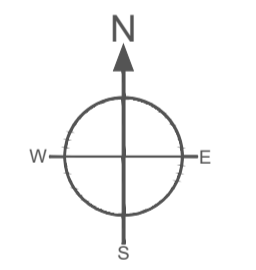

- Category A Trees (high value)
- Category B Trees (moderate value)
- Category C Trees (low value)
- Category U Trees (Poor Condition)
- Trees and Vegetation to be Retained
- Trees and Vegetation to be Removed
- Site Boundary

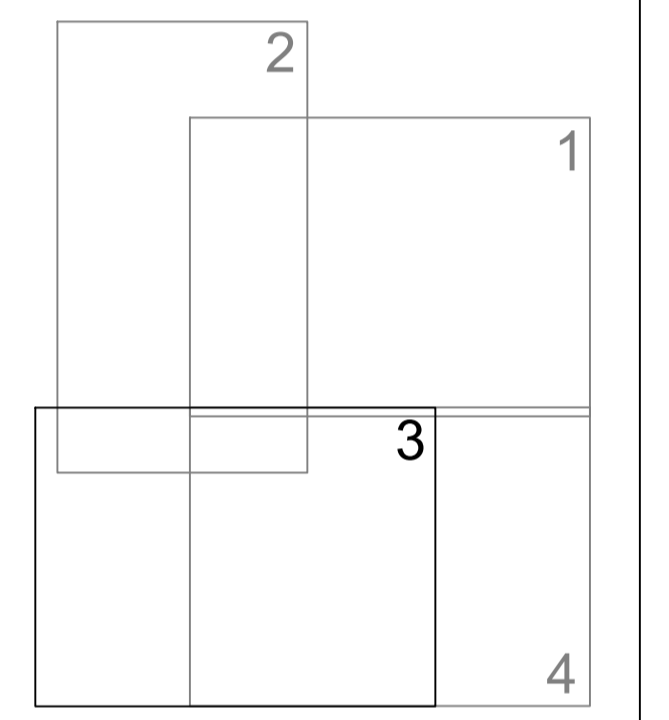

NOTES:
Please see Tree Survey Report for further detail.
All drawings to be read in conjunction with the consulting architects and engineers drawings.

Independent Tree Surveys Ltd



Our Lady's Cottage
Drummond
Rosenthalis
Co. Laois
057 8628597 * 087 1380687
jmorgan@independenttreesurveys.ie
www.independenttreesurveys.ie

Project Name: Mooretown, Swords, Co. Dublin

Drawing Title: Tree Survey/Constraints Plan - Detail Sheet 3 of 4

Drawing Number: 24010_TS_Sheet 3

Client: FINGAL COUNTY COUNCIL

Agent: Brady Shipman Martin

Date: 29/03/2024; Updated 29/04/2024

Scale: 1:500@A1