




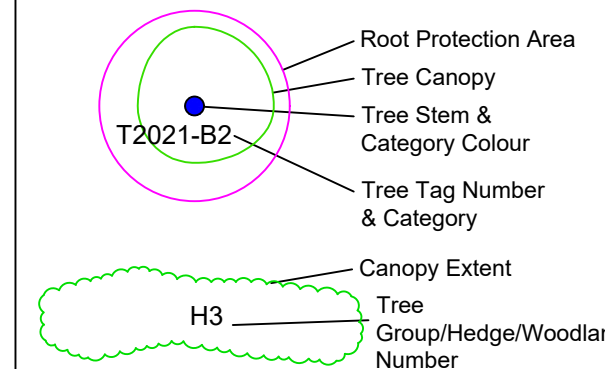

LEGEND

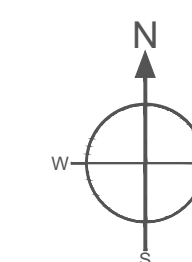

- Category A Trees (high value)
- Category B Trees (moderate value)
- Category C Trees (low value)
- Category U Trees (Poor Condition)
- Trees and Vegetation to be Retained
- Trees and Vegetation to be Removed
- Site Boundary

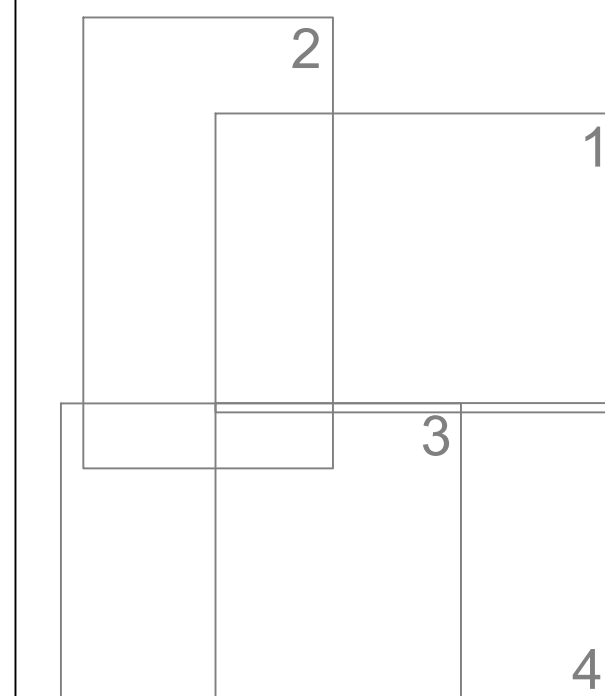

NOTES:
 Please see Tree Survey Report for further detail.
 All drawings to be read in conjunction with the consulting architects and engineers drawings.

Independent Tree Surveys Ltd

Our Lady's Cottage
 Drummond
 Rosnallis
 Co. Laois
 057 8626597 • 087 1380687
 jmorgan@independenttreesurveys.ie
 www.independenttreesurveys.ie

Project Name: Mooretown, Swords, Co. Dublin

Drawing Title: Tree Survey/Constraints Key Plan

Drawing Number: 24010_TS_Overview

Client: FINGAL COUNTY COUNCIL

Agent: Brady Shipman Martin

Date: 29/03/2024; Updated 29/04/2024

Scale: Not To Scale