



This drawing should not be scaled. Dimensions to be verified on site.
 Any discrepancies should be referred to the Engineer prior to work being put in hand.
 This drawing is the property of Waterman Moylan Consulting Engineers Limited and is
 issued on the condition that it is not copied, reproduced, retained or disclosed to any unauthorized person, either
 wholly or in part without the consent in writing of
 Waterman Moylan Consulting Engineers Limited
 Block S, East Point Business Park, Dublin D03 H3F4 Ireland
 T+353 1 664 8900


NOTES:
 1. DO NOT SCALE. USE FIGURED DIMENSIONS ONLY.
 2. THIS DRAWING IS TO BE READ IN CONJUNCTION WITH ALL
 OTHER RELEVANT ARCHITECTURAL AND ENGINEERING
 DRAWINGS.

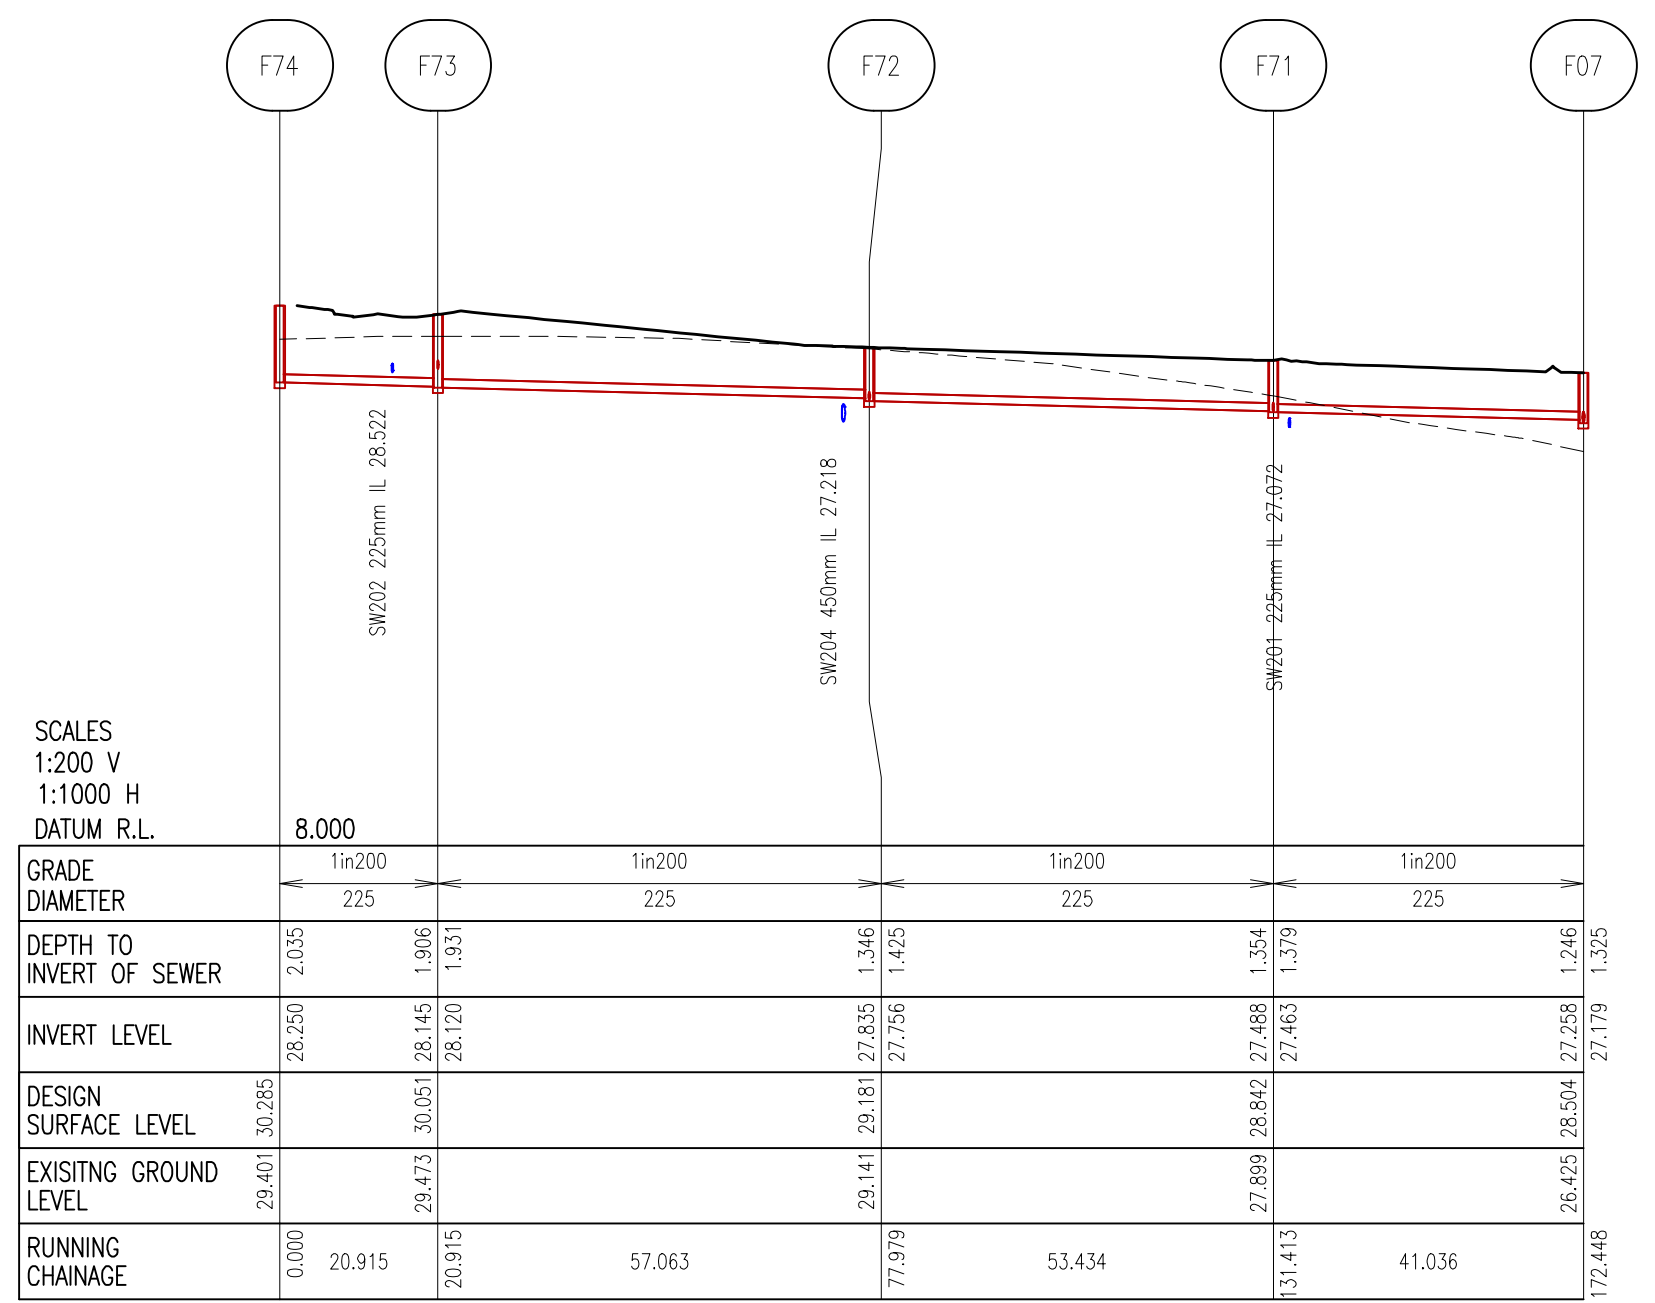


FOUL DRAINAGE LONG SECTION THROUGH FOUL MANHOLES F74 TO F07

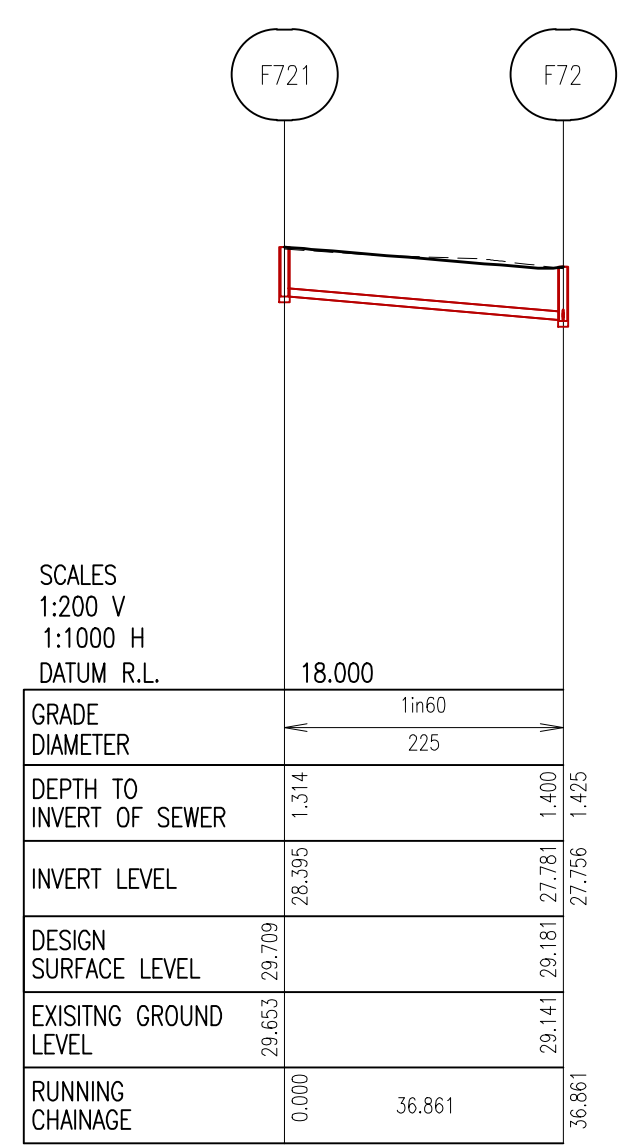


FOUL DRAINAGE LONG SECTION THROUGH FOUL MANHOLES F721 TO F72

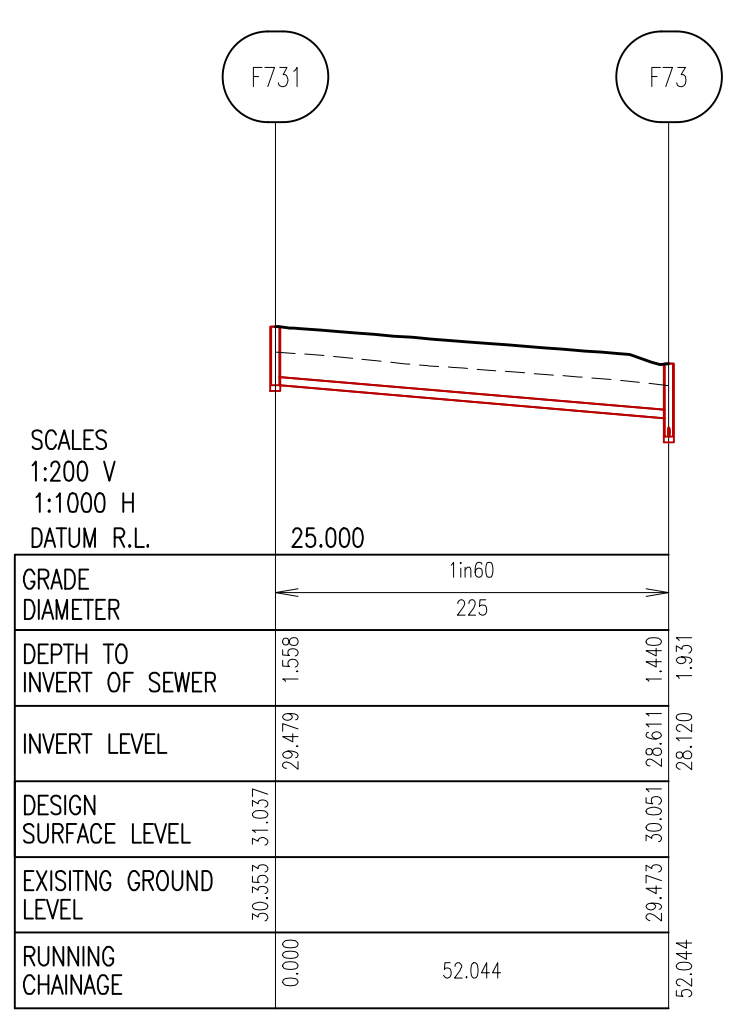


FOUL DRAINAGE LONG SECTION THROUGH FOUL MANHOLES F731 TO F73

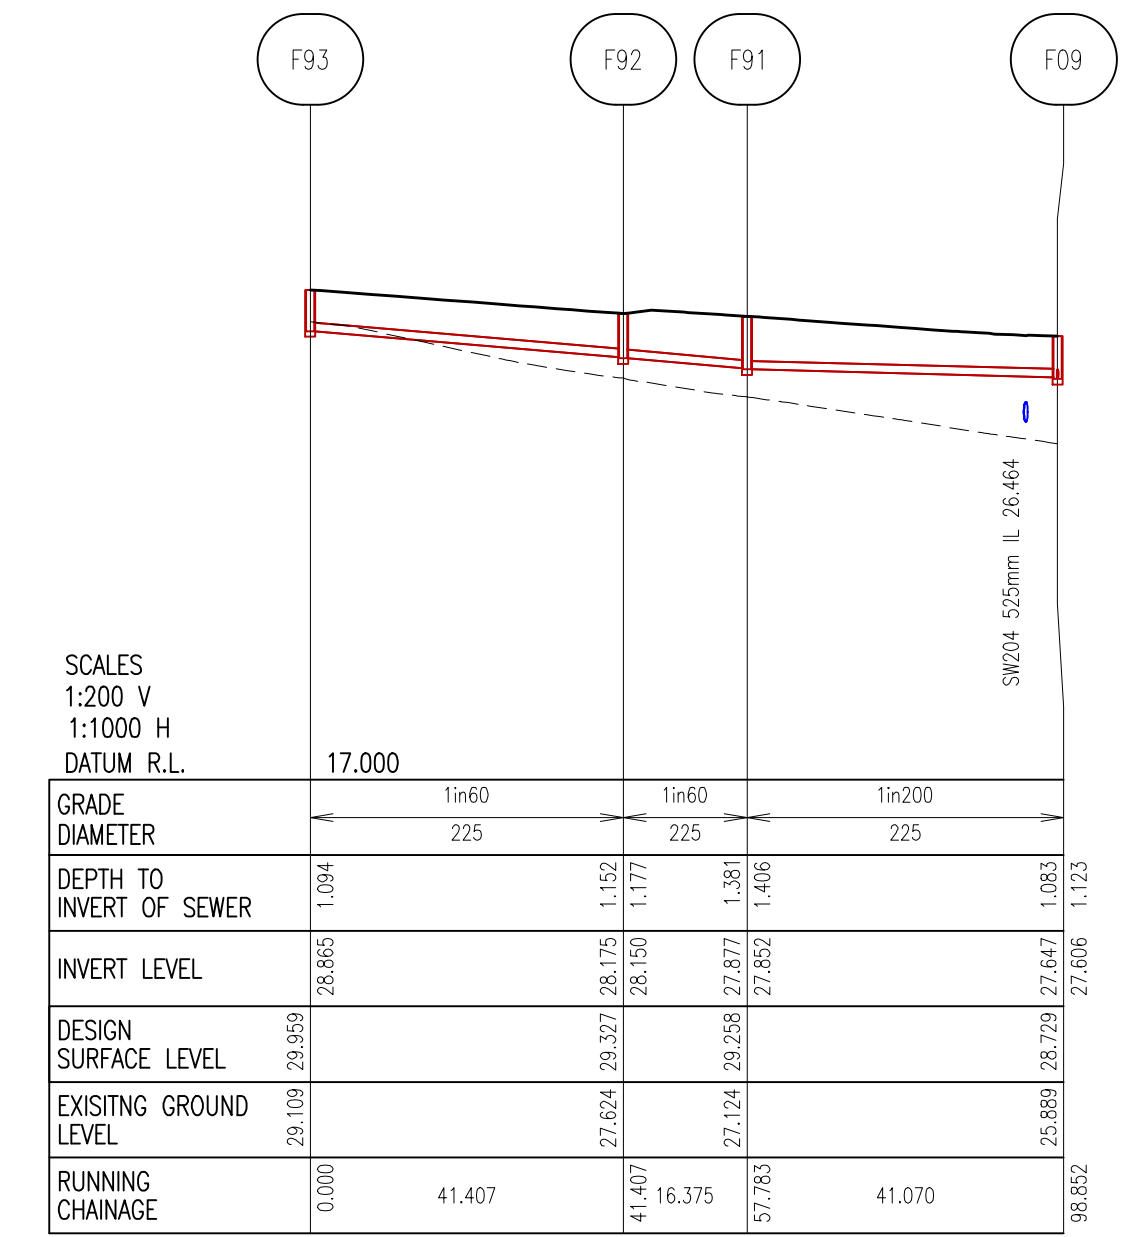


FOUL DRAINAGE LONG SECTION THROUGH FOUL MANHOLES F93 TO F09

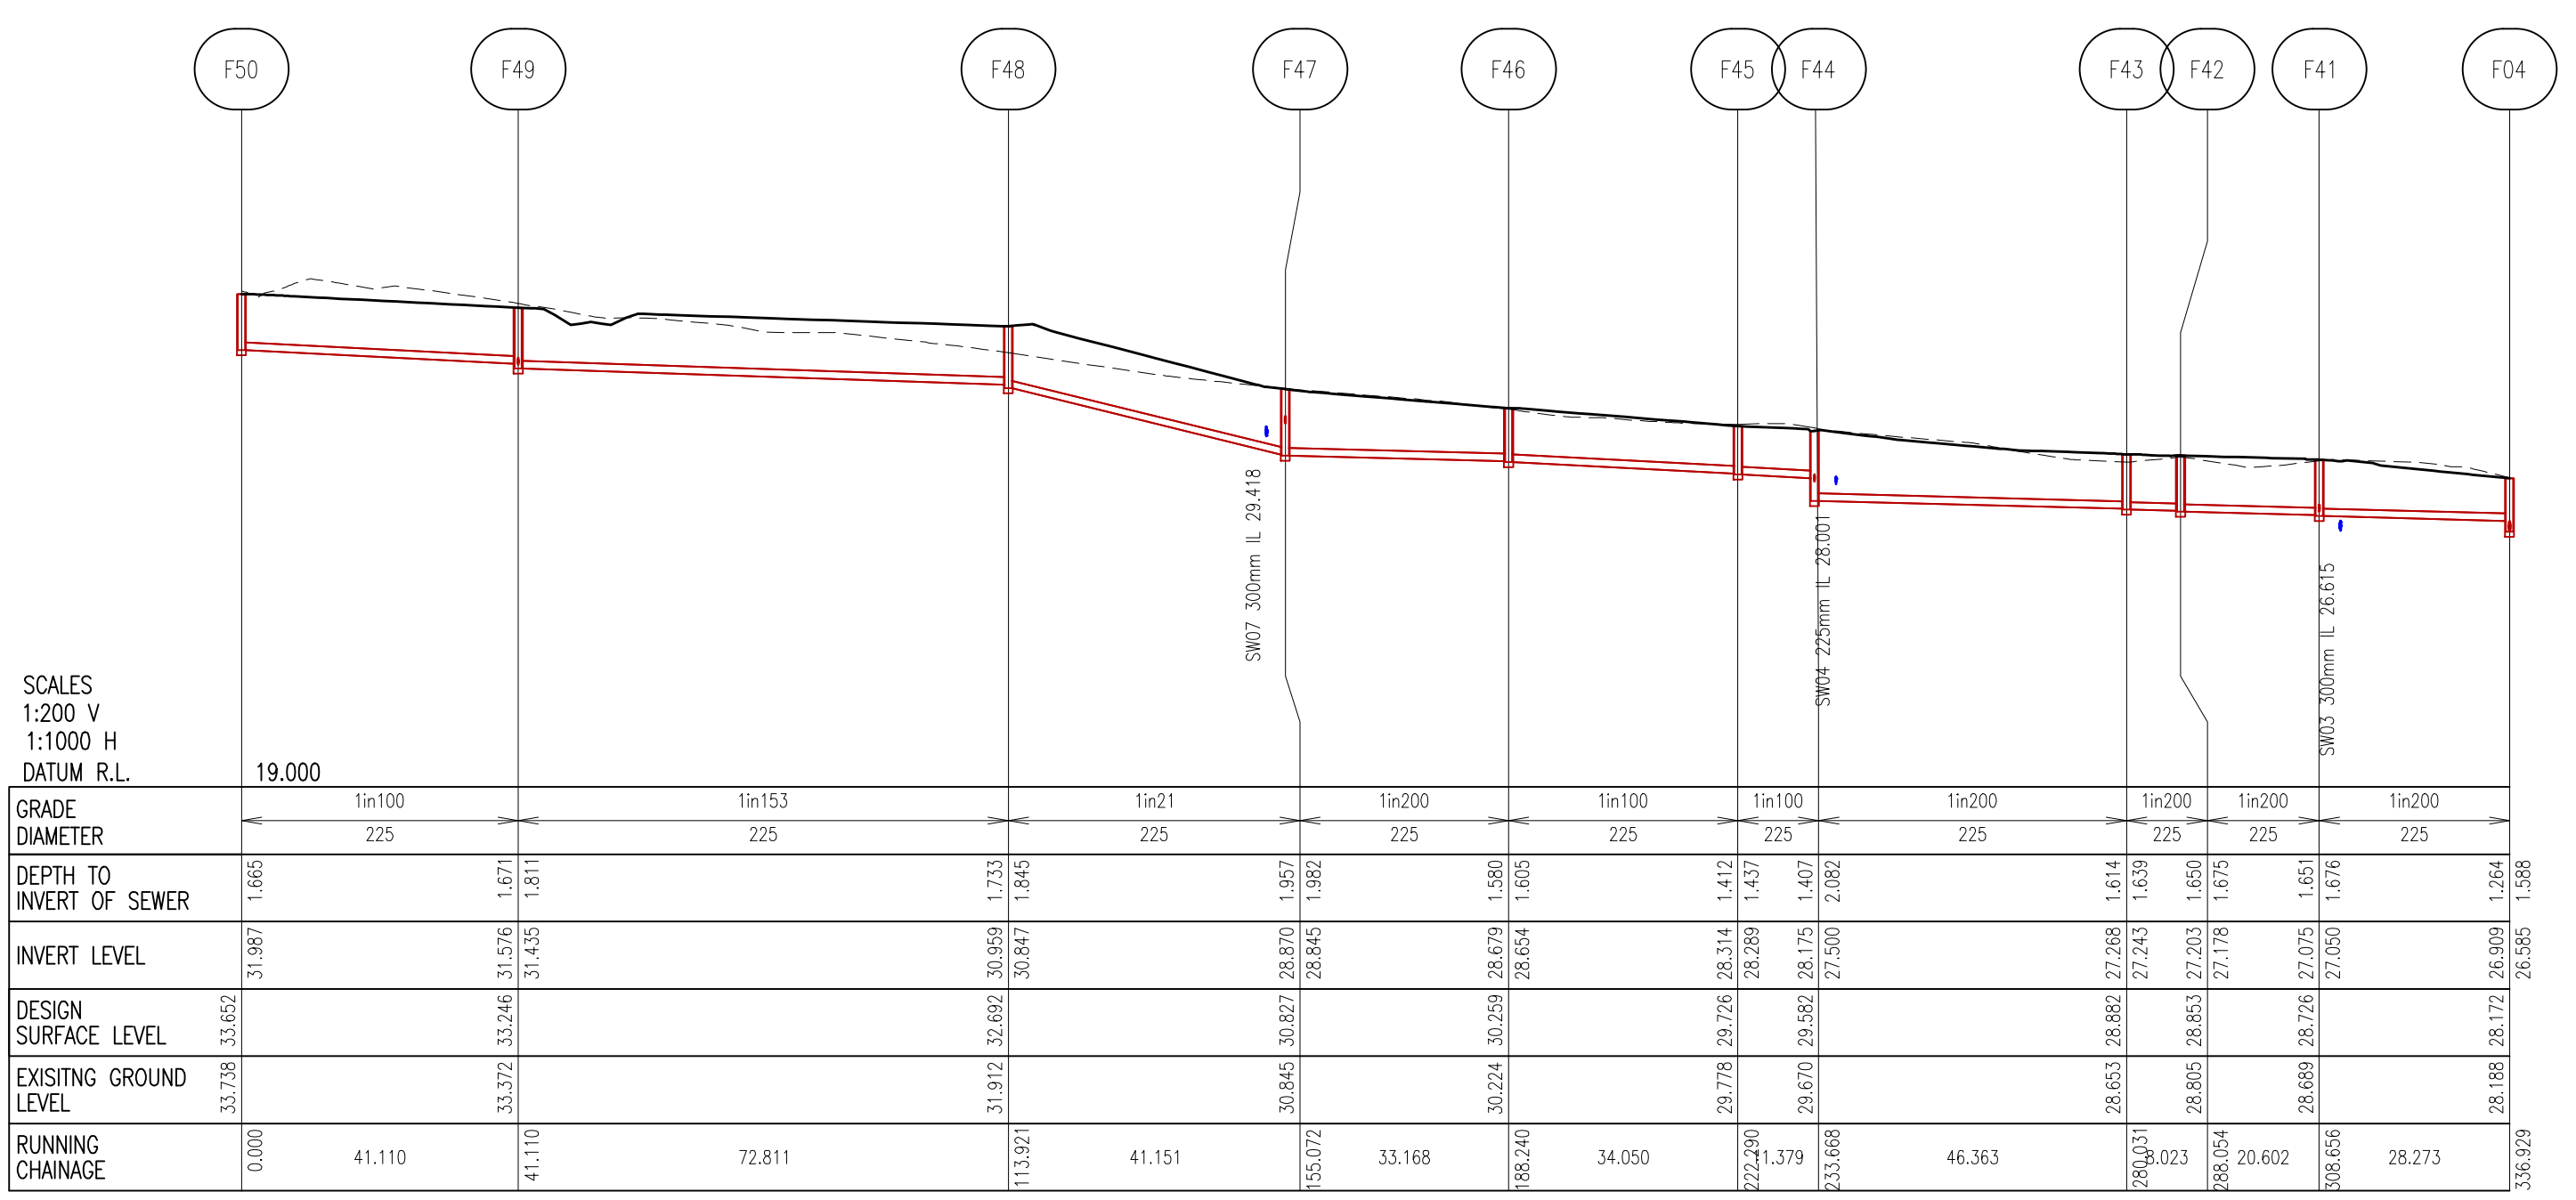


FOUL DRAINAGE LONG SECTION THROUGH FOUL MANHOLES F50 TO F04

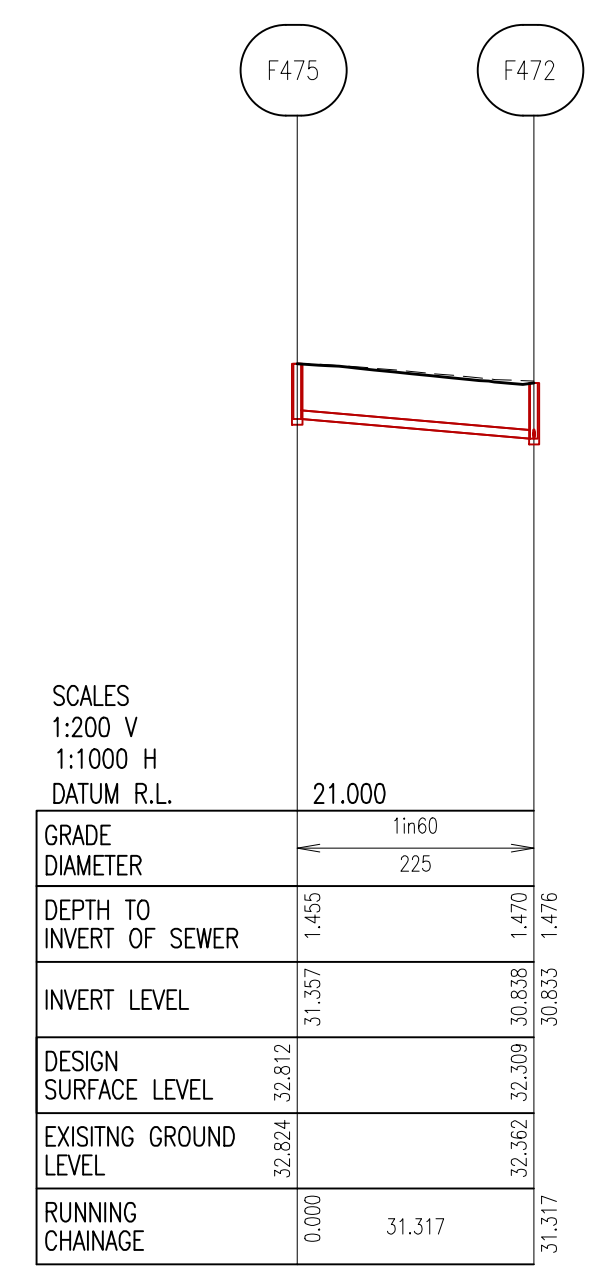


FOUL DRAINAGE LONG SECTION THROUGH FOUL MANHOLES F475 TO F472

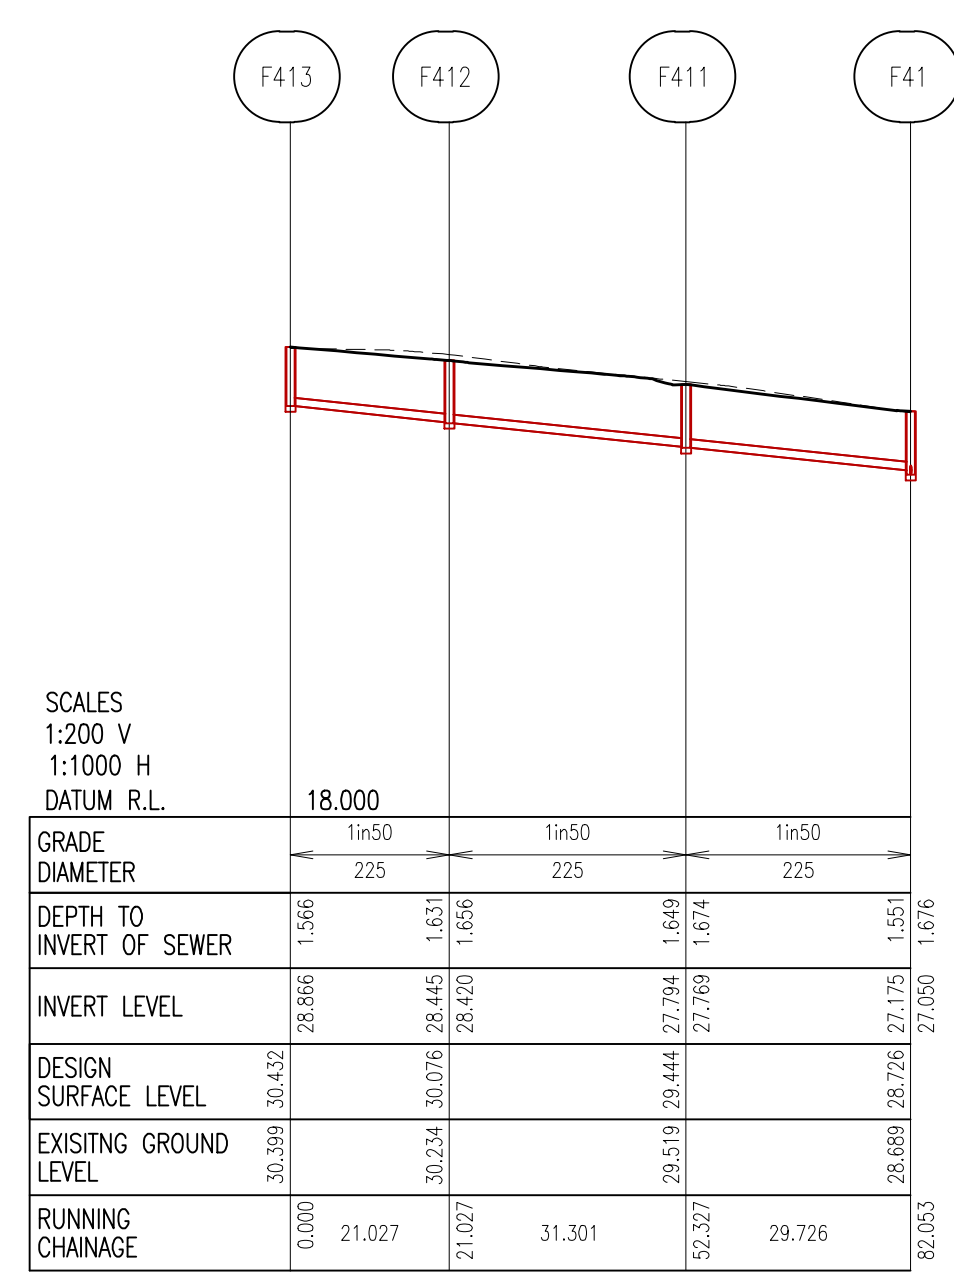

FOUL DRAINAGE LONG SECTION THROUGH FOUL MANHOLES F413 TO F41

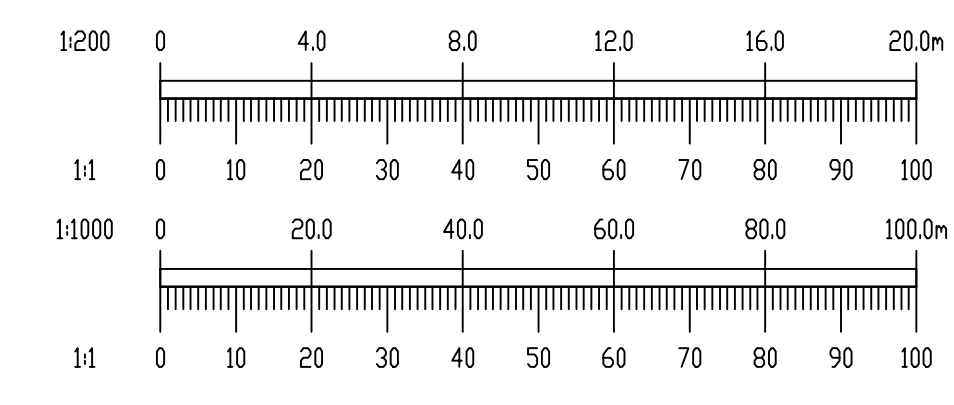

Rev	Date	Description	By	CHK
Amendments				
Project				
PHASE 1, MOORETOWN				
Title				
FOUL SEWER LONGSECTIONS SHEET 2 OF 3				
Client				
FINGAL COUNTY COUNCIL				
				
BLOCK S, EASTPOINT BUSINESS PARK, ALFIE BYRNE ROAD, DUBLIN D03 H3F4 IRELAND. Tel: (01) 664 8900 Email: info@waterman-moylan.ie www.waterman-moylan.ie				
Status				
PUBLIC DISPLAY				
Designed By	RM	Approved	MD	Waterman Ref
Drawn By	MS	Date	MARCH 2024	23-102
Scales @ A1				AS SHOWN
Project - Originator - Volume - Level - Type - Role - Number - Revision				
MTN - WMC - PH1 - ZZ - DR - C - P1252				

Drawing Location: M:\Projects\23-102 Mooretown\Drawings\Waterman Moylan\Civil\Planning\Outcadd\Drawings\PHASE 1\MTN-WMC-PH1-ZZ-DR-C-P1252-P1253 Foul Sewer Long Sections.dwg
 Date: May 28, 2024 - 2:42pm