




- NOTES:
- DO NOT SCALE. USE FIGURED DIMENSIONS ONLY.
 - THIS DRAWING IS TO BE READ IN CONJUNCTION WITH ALL OTHER RELEVANT ARCHITECTURAL AND ENGINEERING DRAWINGS.

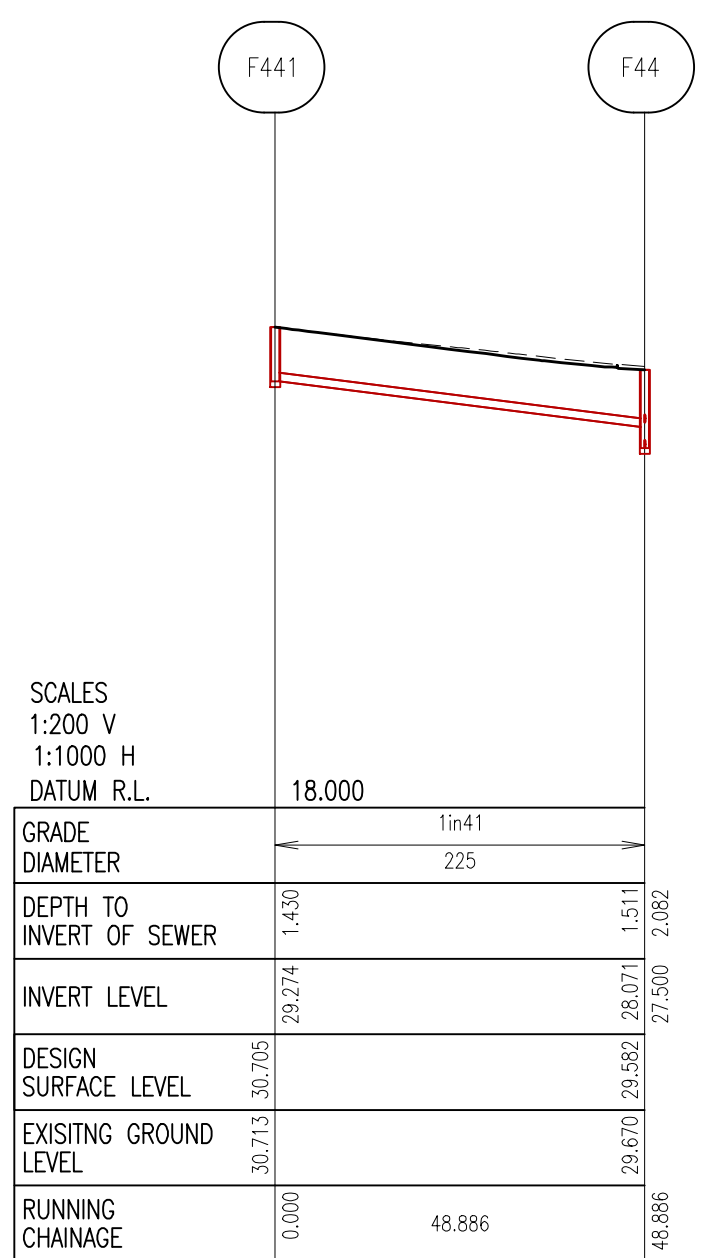


FOUL DRAINAGE LONG SECTION THROUGH FOUL MANHOLES F441 TO F44

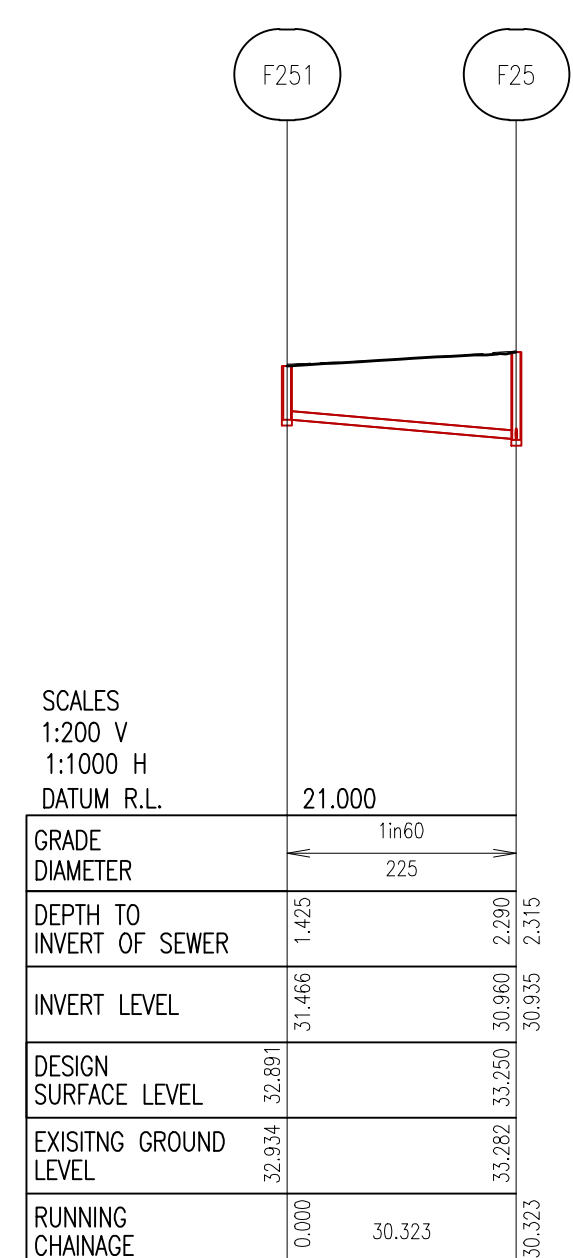


FOUL DRAINAGE LONG SECTION THROUGH FOUL MANHOLES F251 TO F25

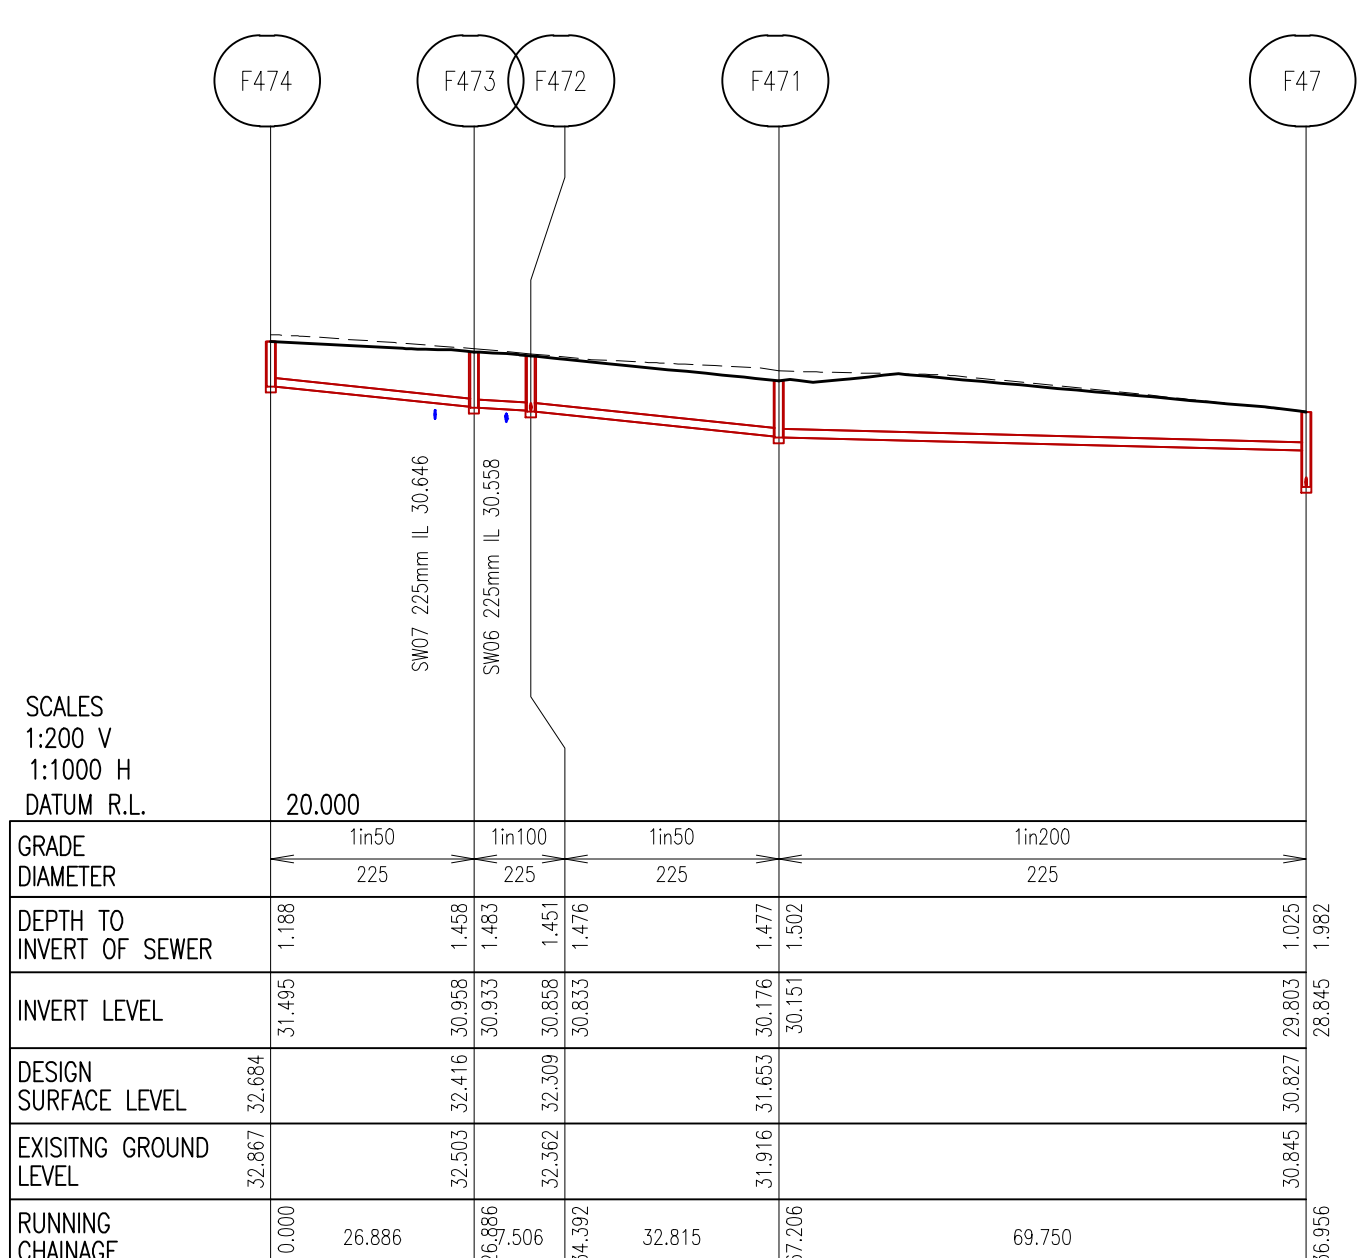


FOUL DRAINAGE LONG SECTION THROUGH FOUL MANHOLES F474 TO F47

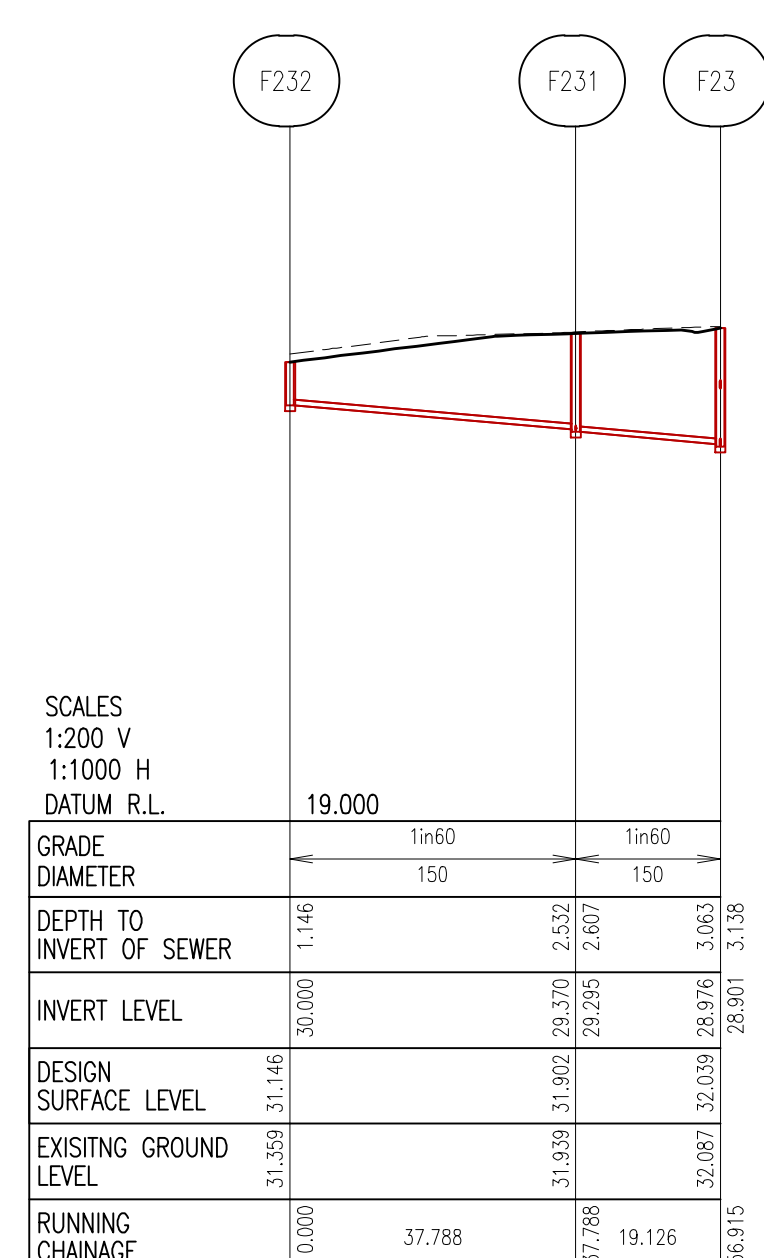


FOUL DRAINAGE LONG SECTION THROUGH FOUL MANHOLES F232 TO F23

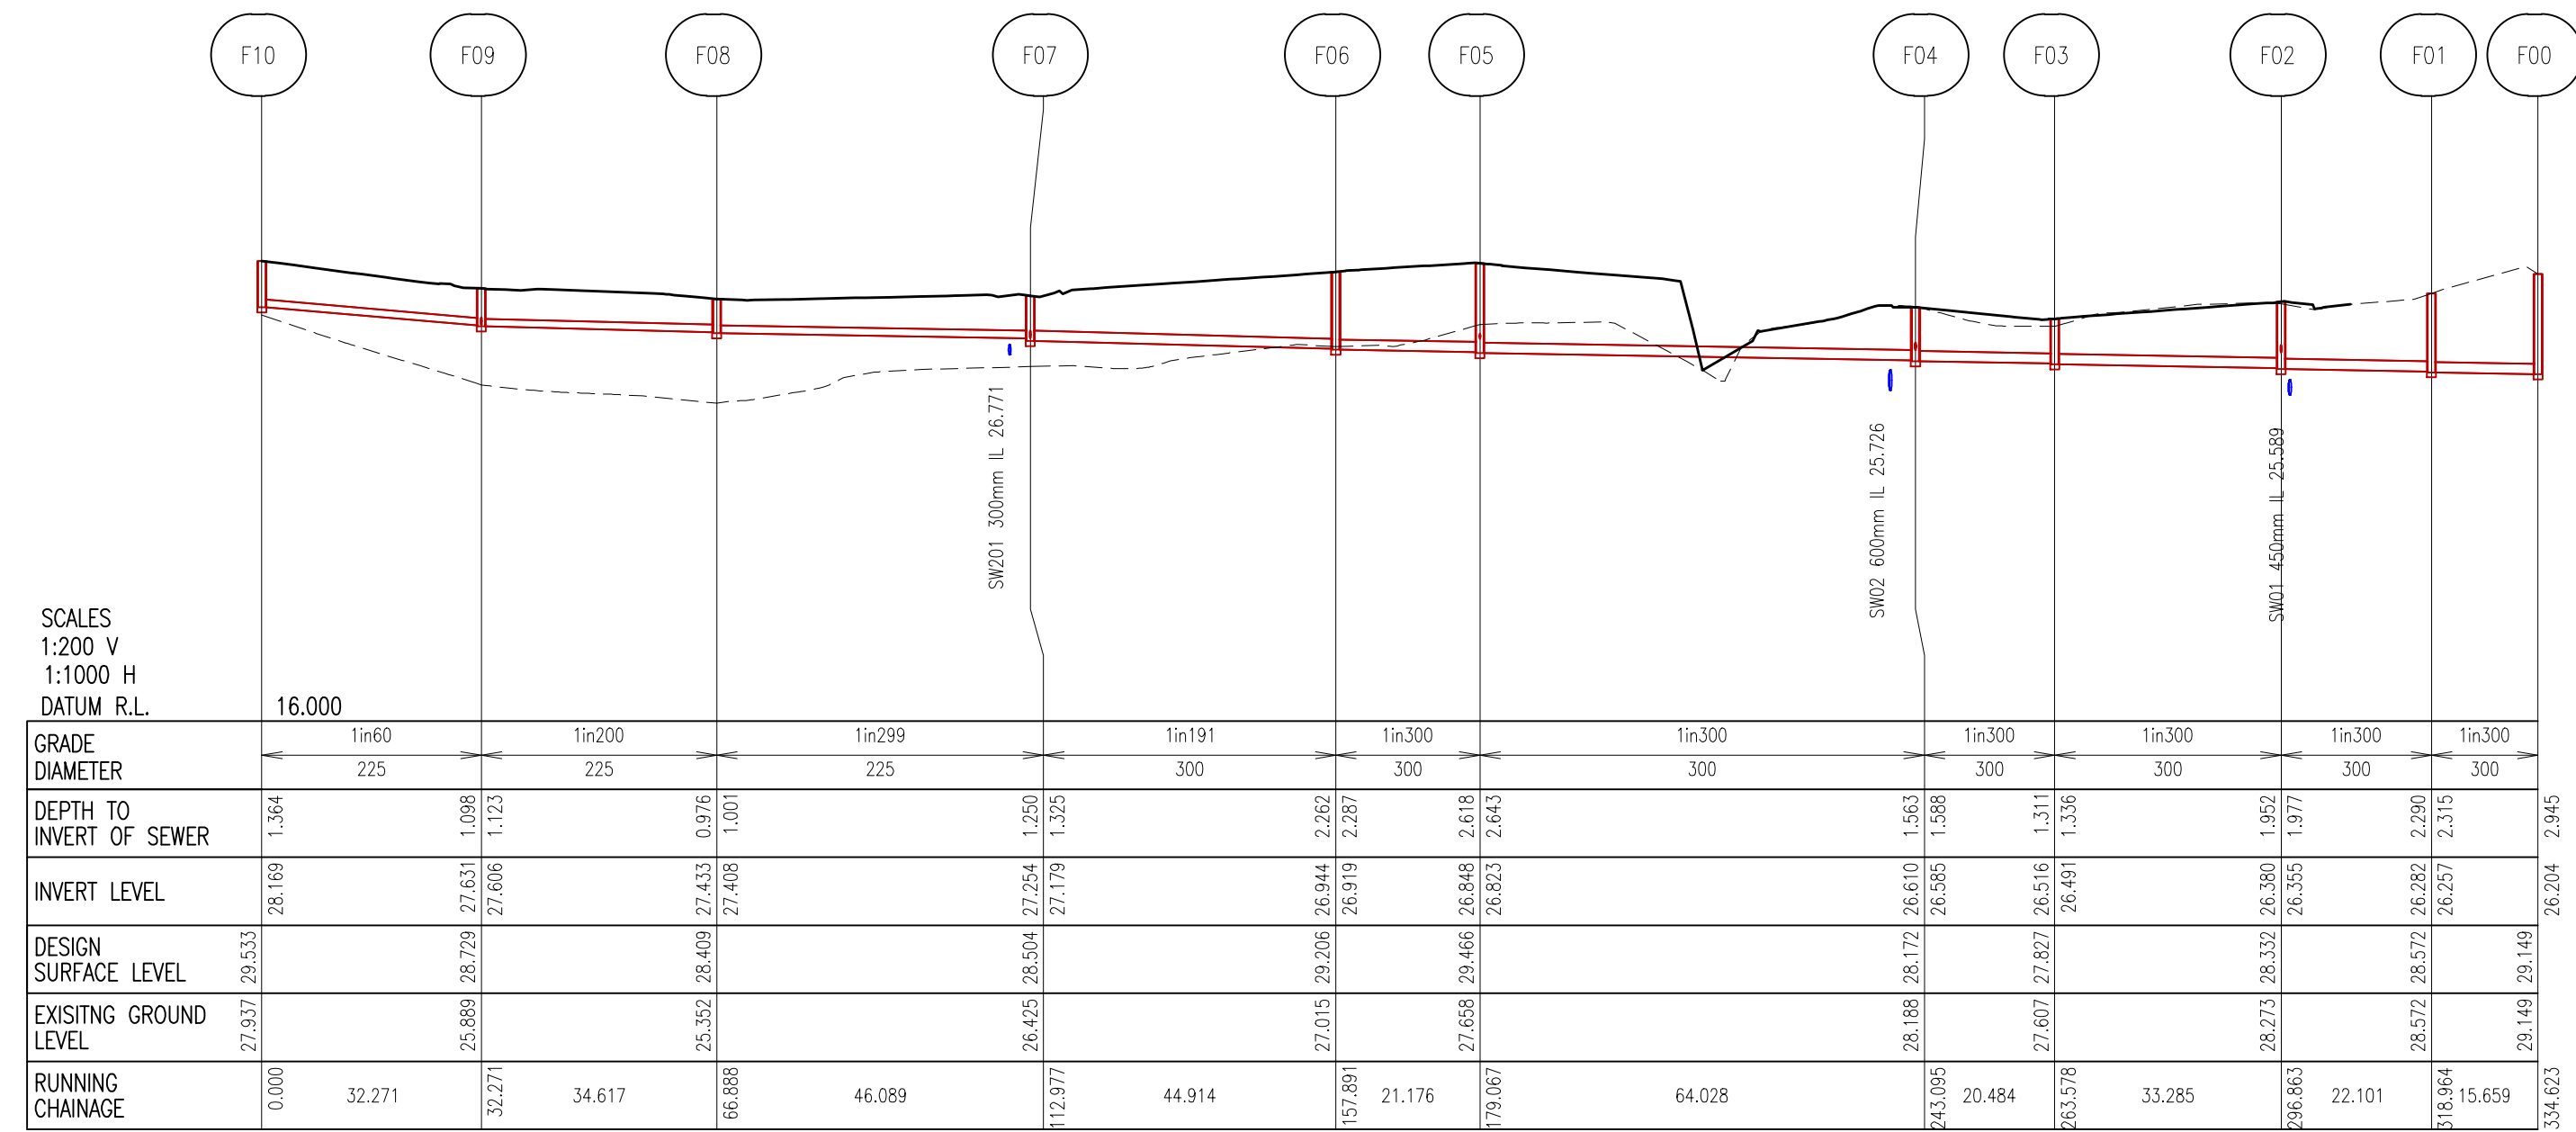


FOUL DRAINAGE LONG SECTION THROUGH FOUL MANHOLES F10 TO F00

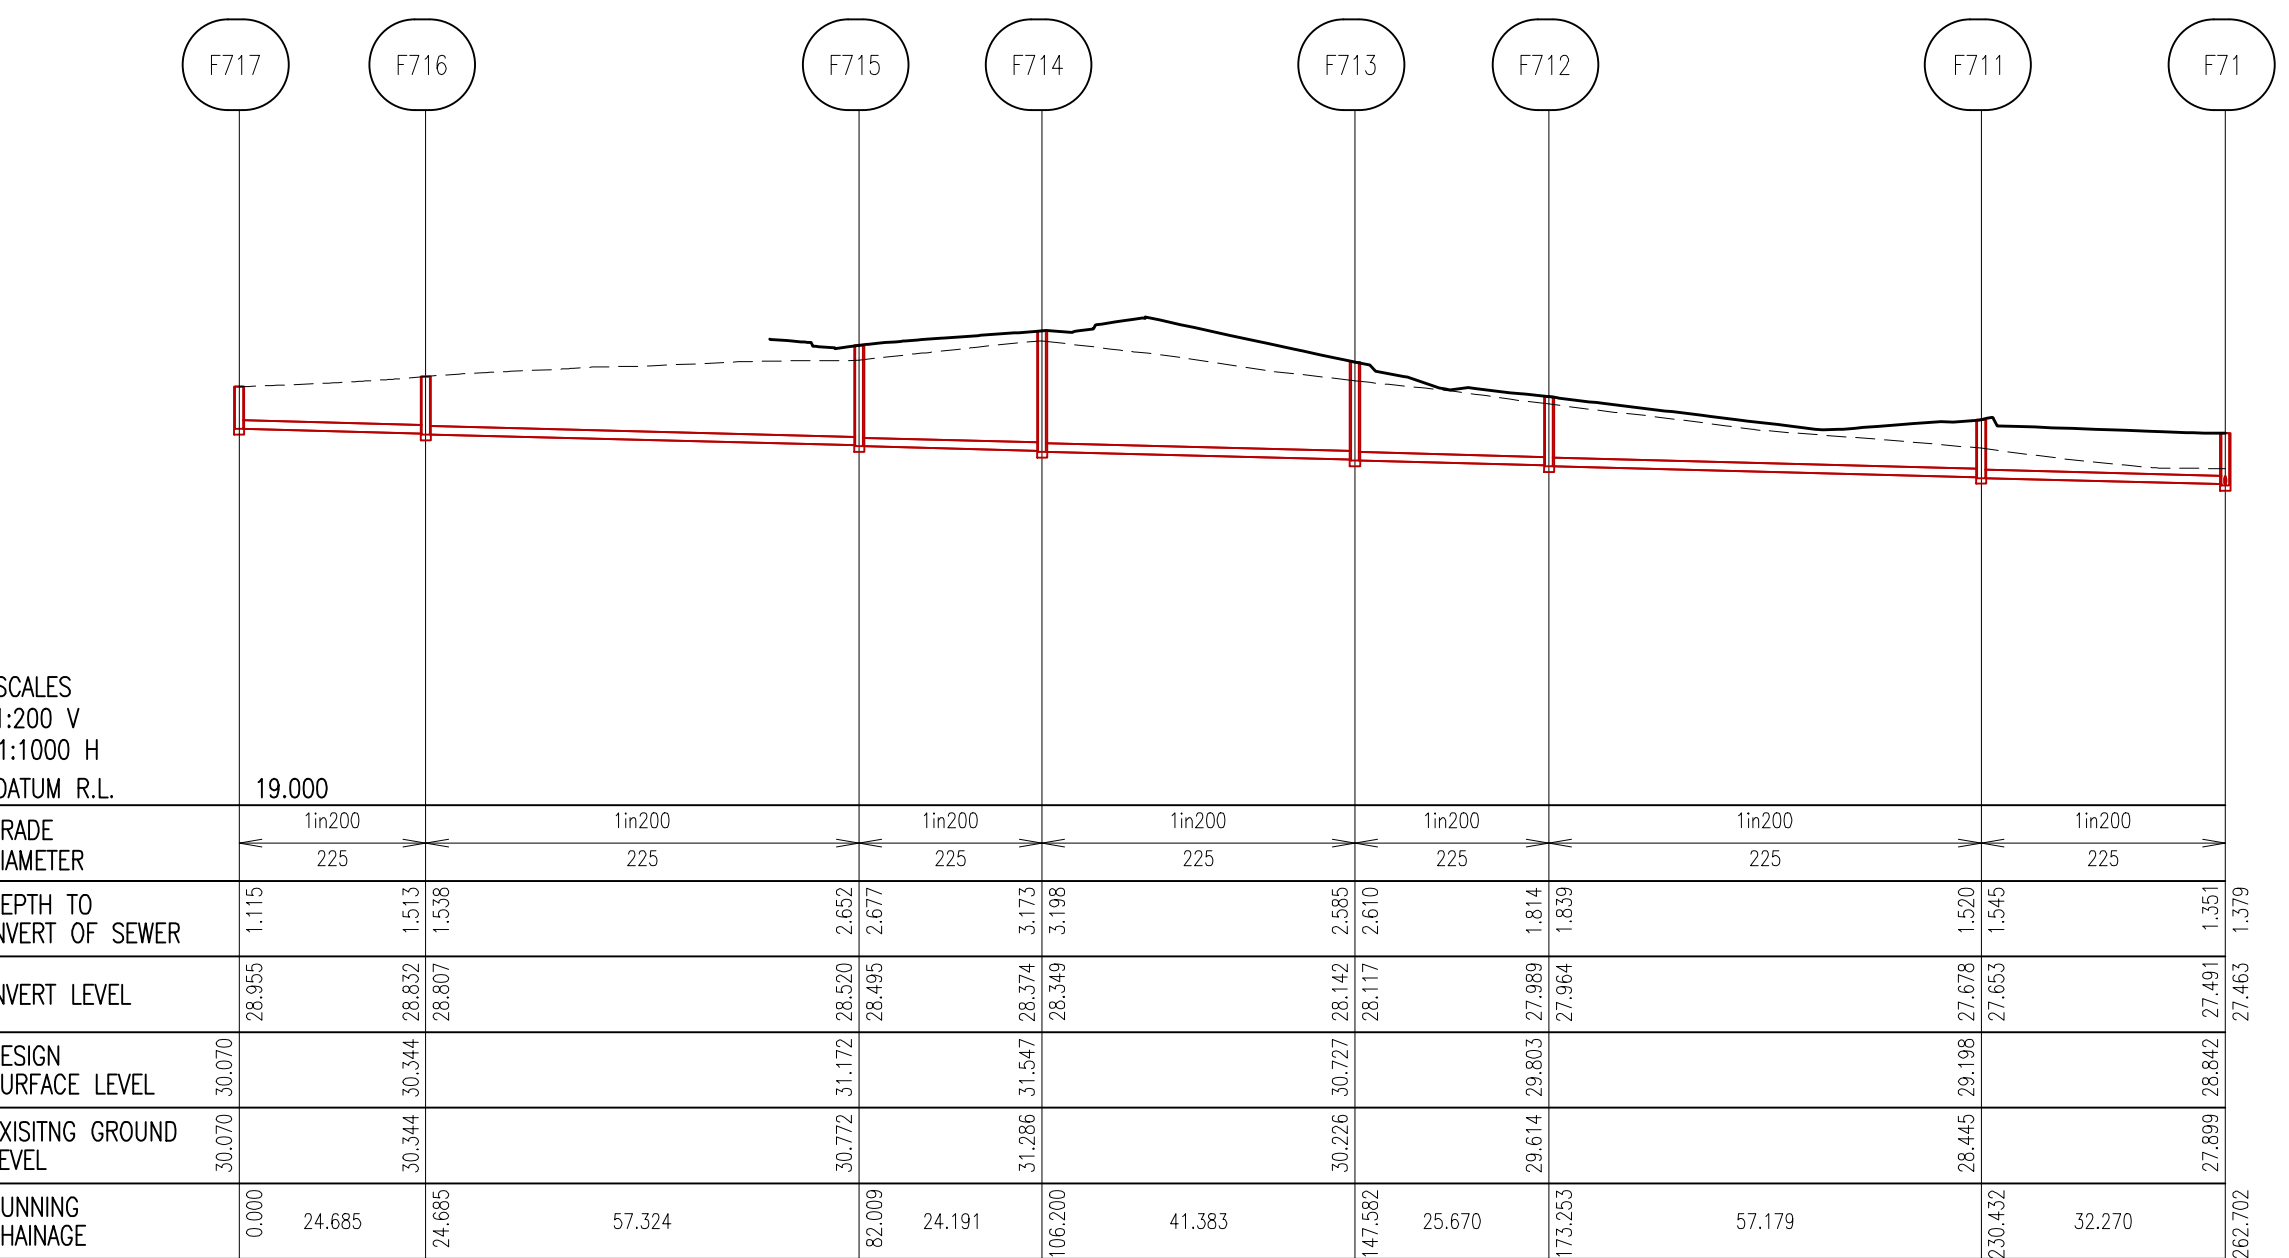

FOUL DRAINAGE LONG SECTION THROUGH FOUL MANHOLES F717 TO F71

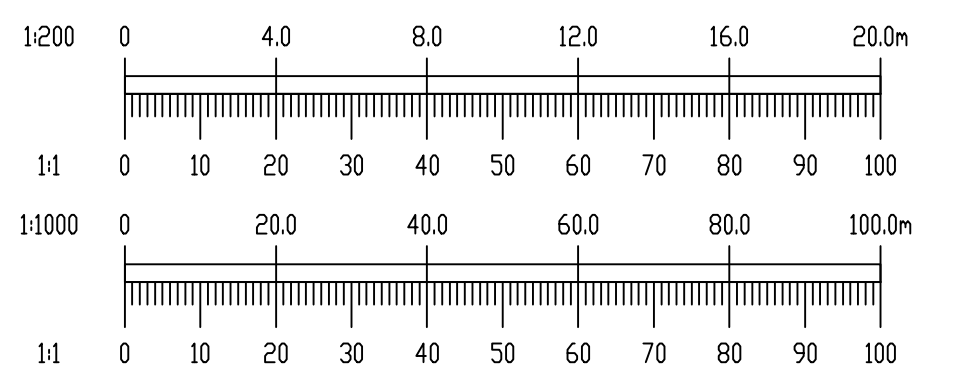

Rev	Date	Description	By	Chk
Amendments				
Project				
PHASE 1, MOORETOWN				
Title				
FOUL SEWER LONGSECTIONS SHEET 3 OF 3				
Client				
FINGAL COUNTY COUNCIL				
				
BLOCK S, EASTPOINT BUSINESS PARK, ALFIE BYRNE ROAD, DUBLIN D03 H3F4 IRELAND. Tel: (01) 664 8900 Email: info@waterman-moylan.ie www.waterman-moylan.ie				
Status				
PUBLIC DISPLAY				
Designed By	RM	Approved	MD	Waterman Ref
Drawn By	MS	Date	MARCH 2024	Scales @ A1
				AS SHOWN
Project - Originator - Volume - Level - Type - Role - Number				
Revision				
MTN - WMC - PH1 - ZZ - DR - C - P1253				