


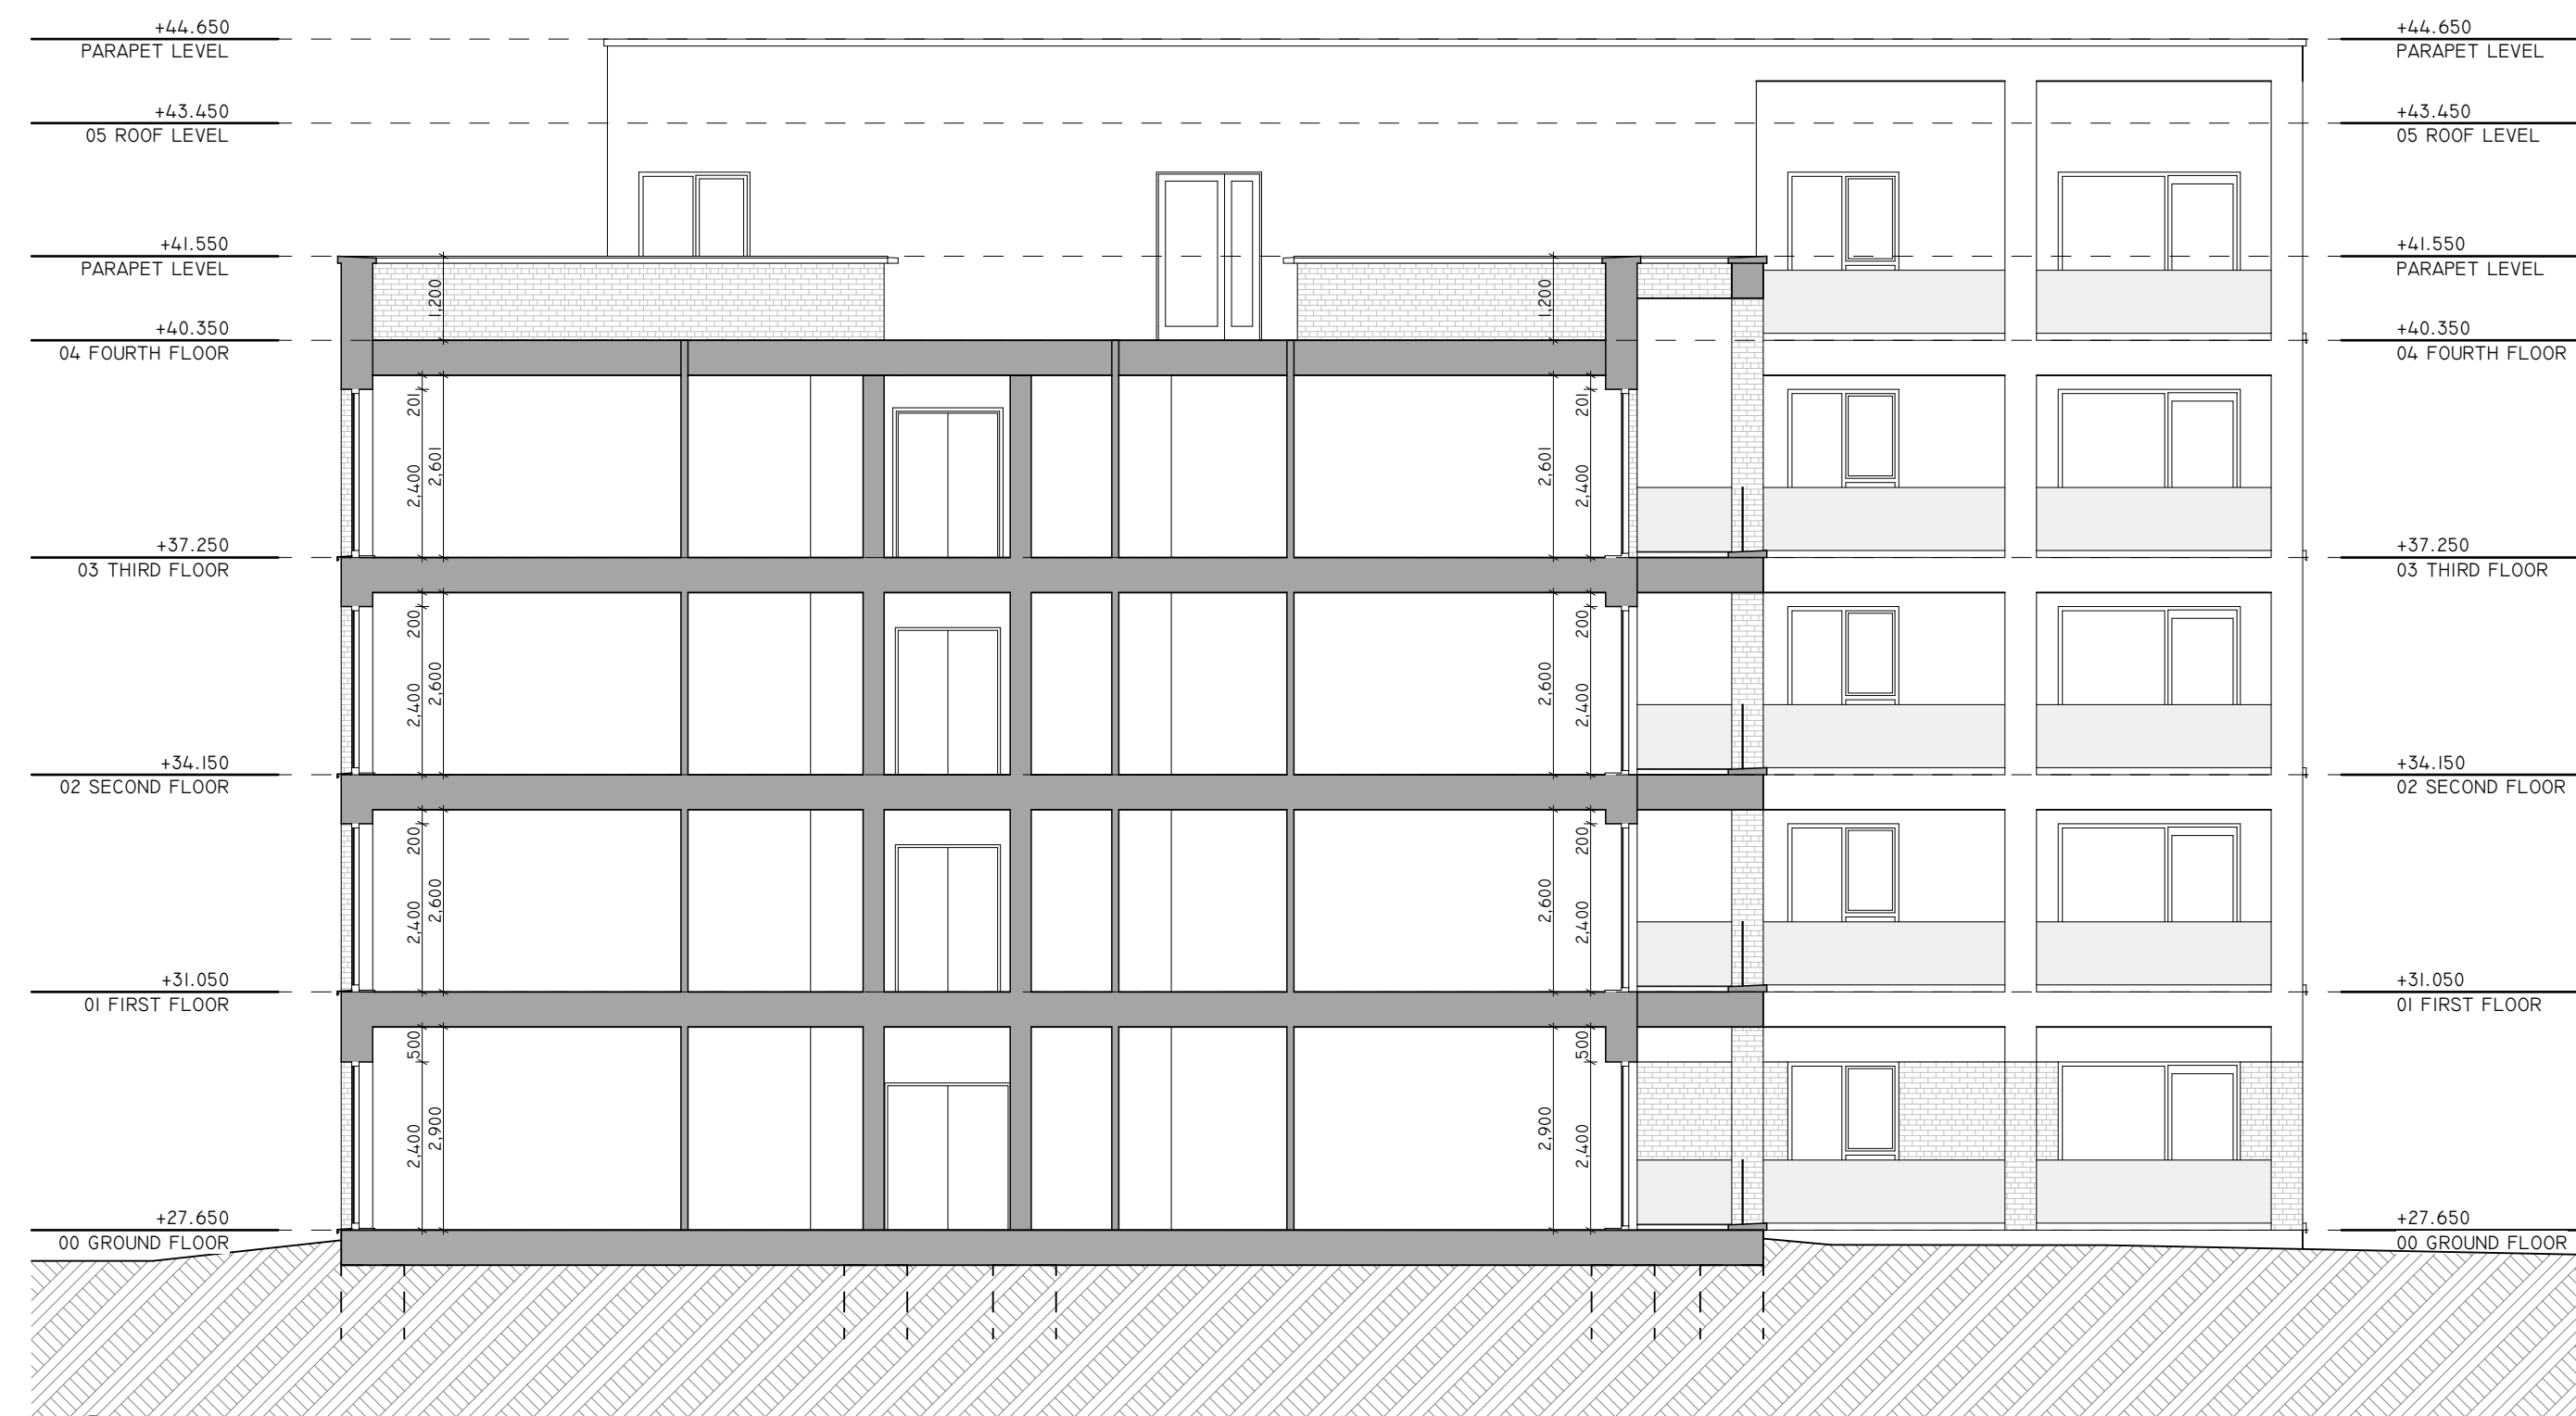

1 BLOCK 2A - SECTION A  
PI220 1:100



2 BLOCK 2A - SECTION B  
PI220 1:100

REVISION	NOTE	DATE
CLIENT:	FINGAL COUNTY COUNCIL	
PROJECT:	MOORETOWN HOUSING	
DRAWING:	BLOCK 2A SECTIONS SECTION 179A - PROPOSAL	
DATE:	27/05/2024	
SCALE:	A1 @ 1:100	
JOB NO.:	23.13.MTN	
DRAWING NO.:	PI220	
REV:		

obrain:beary

O'Brian Beary Architects  
C1 The Steelworks Foley Street Dublin 1  
t+353 1 855 9040  
info@obrainbeary.ie www.obrainbeary.ie