



**Sample Material Palette**

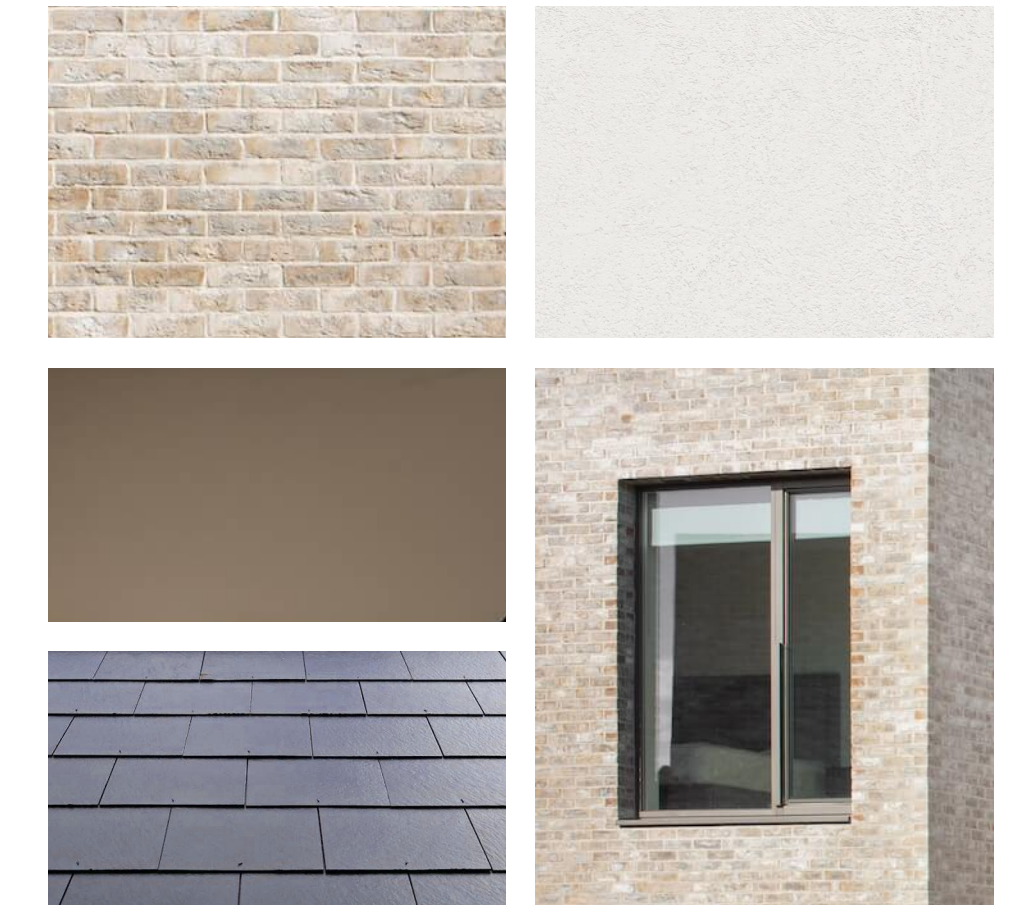

Tiles: Blue/Black Slate or Tile  
 Brick: Light Buff Brick with Coloured Mortar  
 Render: Smooth Render Warm White  
 Window & Rainwater Goods: PPC Deep Bronze Colour  
 Doors: Coloured to complimentary colour

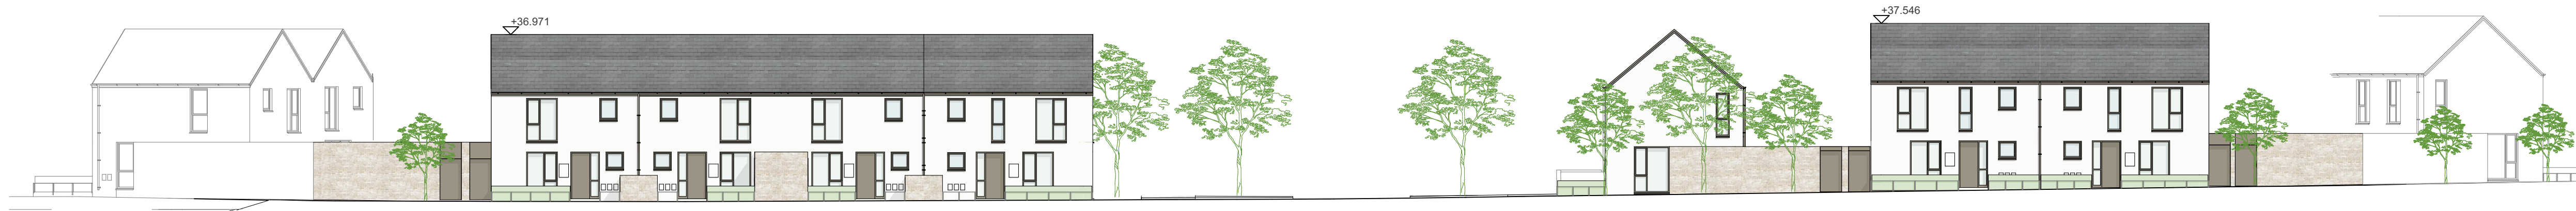


E-04 ELEVATION NORTH BLOCKS 3D AND 3E - TO RIPARIAN ZONE  
 P3302 1:200



E-05 ELEVATION NORTHEAST BLOCKS 3A AND 3E - TO RIPARIAN ZONE  
 P3302 1:200



E-06 ELEVATION NORTHEAST BLOCKS 3B AND 3C  
 P3302 1:200

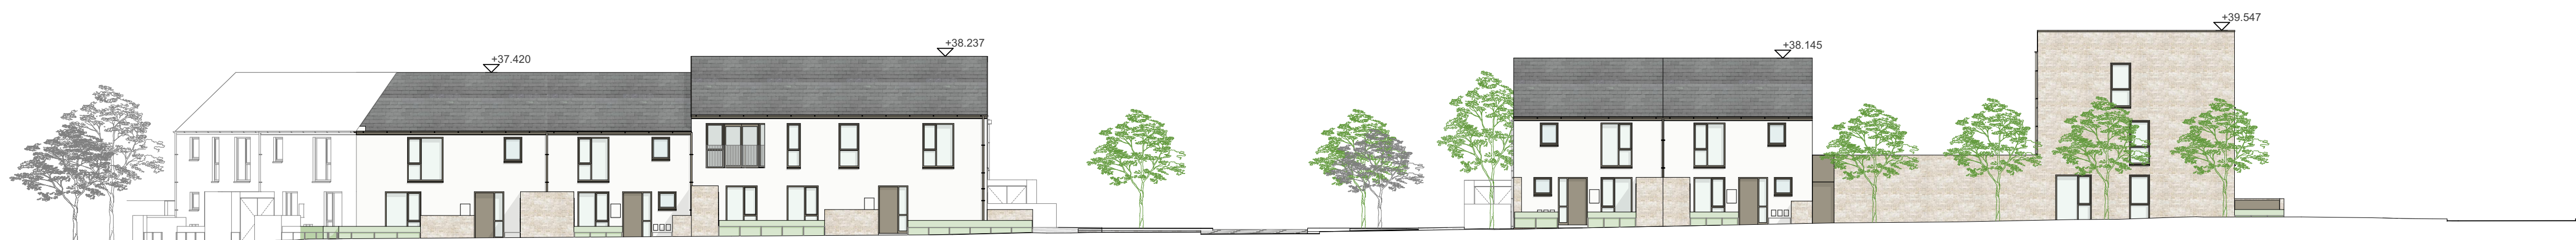

E-07 ELEVATION SOUTHWEST BLOCKS 3A AND 3E  
 P3302 1:200



REVISION	NOTE	DATE
CLIENT:	FINGAL COUNTY COUNCIL	
PROJECT:	MOORETOWN HOUSING	
DRAWING:	STREET ELEVATIONS BLOCK 3_2	
DATE:	27/05/2024	
SCALE:	A1 @ 1:200	
JOB NO.:	23.13.MTN	
DRAWING NO.:	P3302	
REV:		

**obrain:beary**

O'Brian Beary Architects  
 C1 The Steelworks Foley Street Dublin 1  
 t+353 1 855 9040  
 info@obrainbeary.ie www.obrainbeary.ie

**SECTION 179A - PROPOSAL**