


E-01
P3401 ELEVATION SOUTHEAST BLOCKS 4A AND 4B - TO LINK STREET
1:200

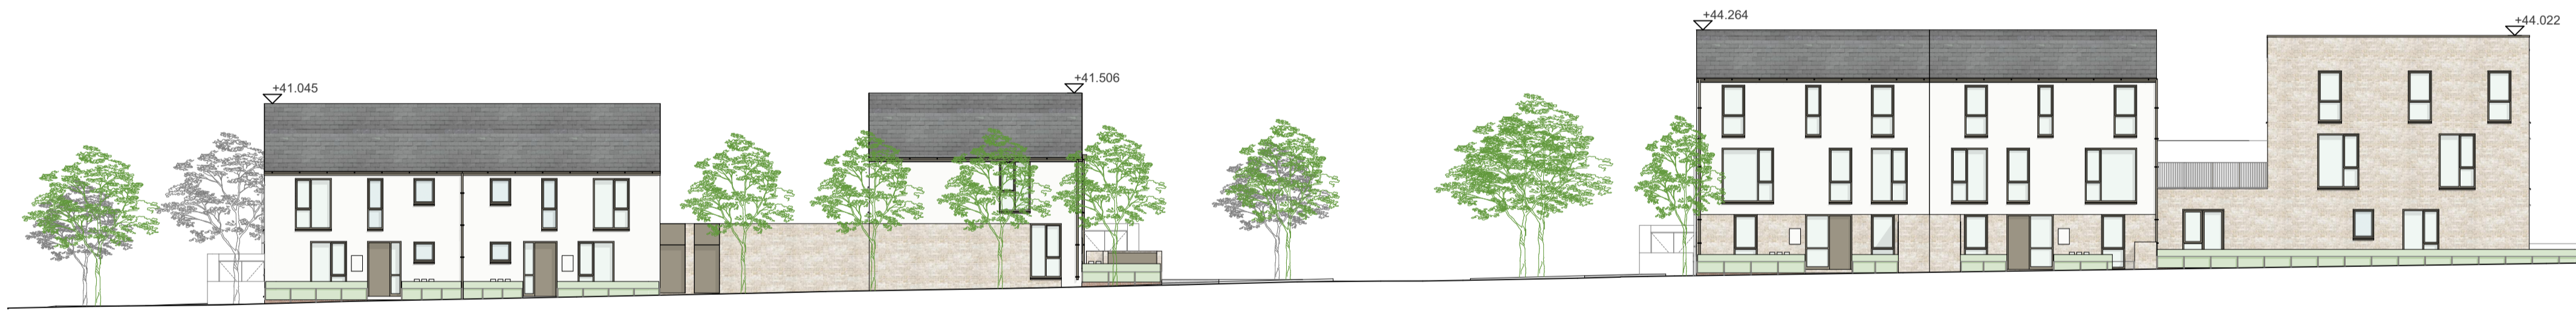

E-02
P3401 ELEVATION SOUTH BLOCK 4B - TO LINK STREET
1:200



E-03
P3401 ELEVATION WEST BLOCK 4B AND 4C - TO COMMUNITY COLLEGE BOUNDARY
1:200



E-03
P3401 ELEVATION WEST BLOCK 4B AND 4C - TO COMMUNITY COLLEGE BOUNDARY
1:200



REVISION	NOTE	DATE
CLIENT:	FINGAL COUNTY COUNCIL	
PROJECT:	MOORETOWN HOUSING	
DRAWING:	STREET ELEVATIONS BLOCK 4	
DATE:	27/05/2024	
SCALE:	A1 @ 1:200	
JOB NO.:	23.13.MTN	
DRAWING NO.:	P3401	
REV:		

obriain:beary

O'Briain Beary Architects
C1 The Steelworks Foley Street Dublin 1
t+353 1 855 9040
info@obriainbeary.ie www.obriainbeary.ie

SECTION 179A - PROPOSAL