




E-07 ELEVATION SOUTHWEST BLOCK 4A
P3403 1:200

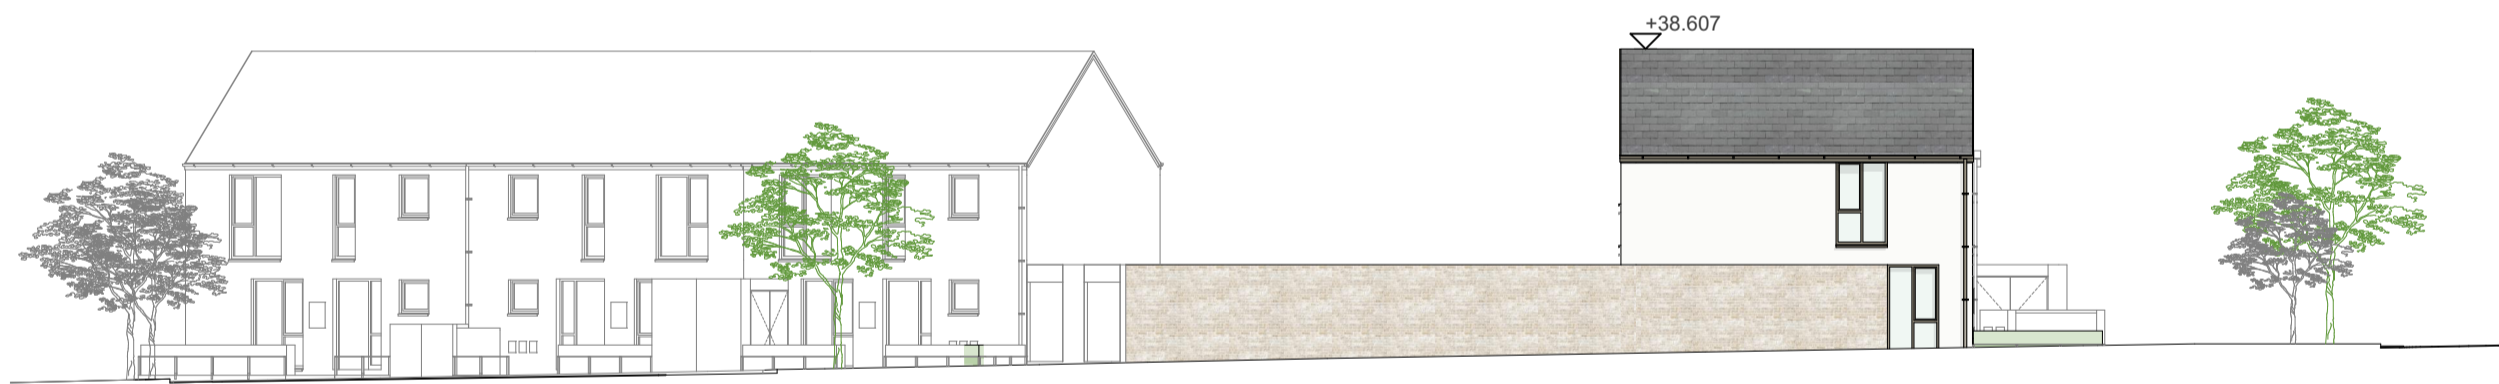

E-08 ELEVATION WEST BLOCKS 4A AND 4G
P3403 1:200




E-09 ELEVATION SOUTHWEST BLOCK 4F
P3403 1:200



E-10 ELEVATION WEST BLOCK 4F
P3403 1:200

Sample Material Palette

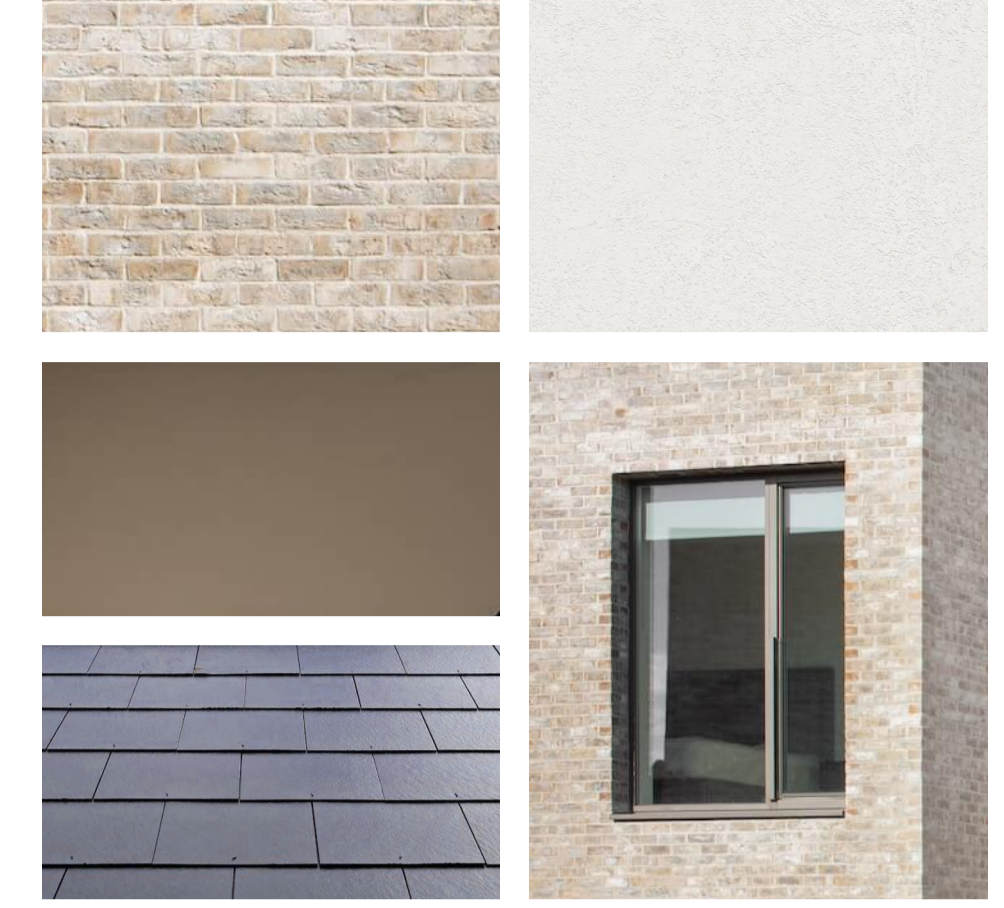

Tiles: Blue/Black Slate or Tile
Brick: Light Buff Brick with Coloured Mortar
Render: Smooth Render Warm White
Window & Rainwater Goods: PPC Deep Bronze Colour
Doors: Coloured to complimentary colour



REVISION	NOTE	DATE
CLIENT: FINGAL COUNTY COUNCIL		obriain:beary
PROJECT: MOORETOWN HOUSING		
DRAWING: STREET ELEVATIONS BLOCK 4_3		O'Brien Beary Architects C1 The Steelworks Foley Street Dublin 1 t+353 1 855 9040 info@obriainbeary.ie www.obriainbeary.ie
SECTION 179A - PROPOSAL		
DATE: 27/05/2024	SCALE: A1 @ 1:200	JOB NO: 23.13.MTN
DRAWING NO: P3403		REV: