



Sample Material Palette

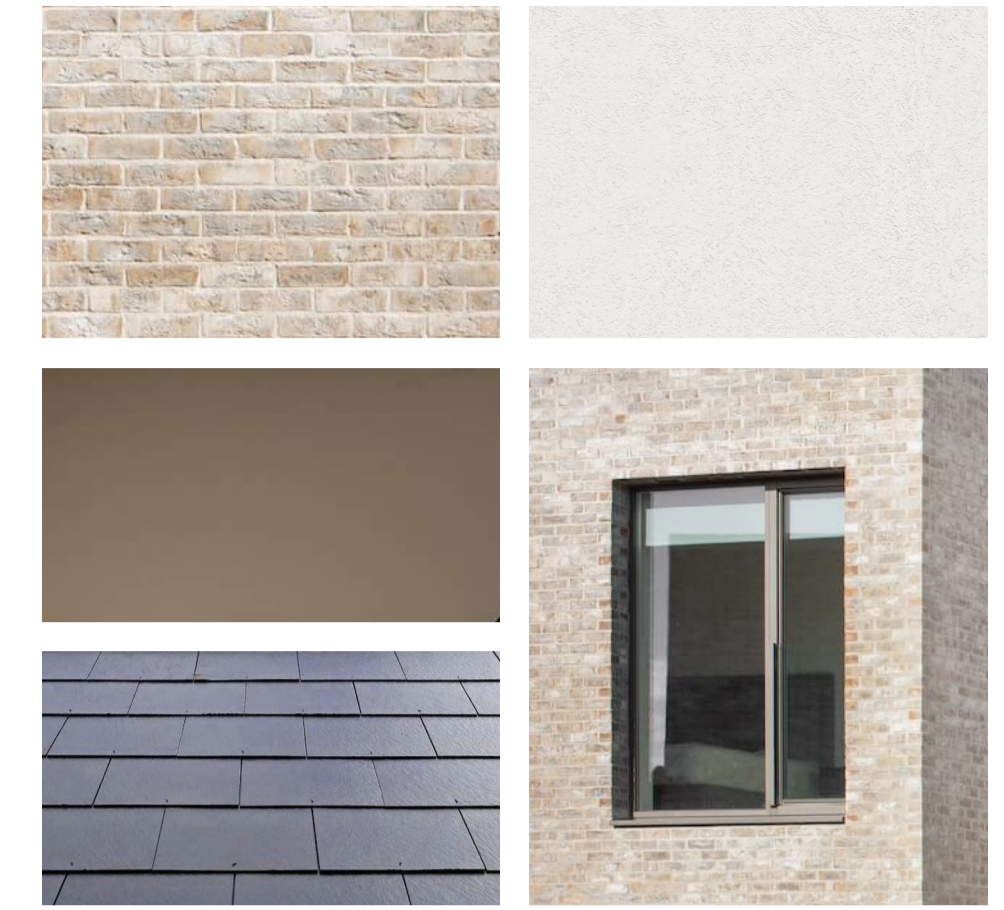

Tiles: Blue/Black Slate or Tile  
Brick: Light Buff Brick with Coloured Mortar  
Render: Smooth Render Warm White  
Window & Rainwater Goods: PPC Deep Bronze Colour  
Doors: Coloured to complimentary colour



E-11  
P3404  
ELEVATION NORTHEAST BLOCK 4B  
1:200

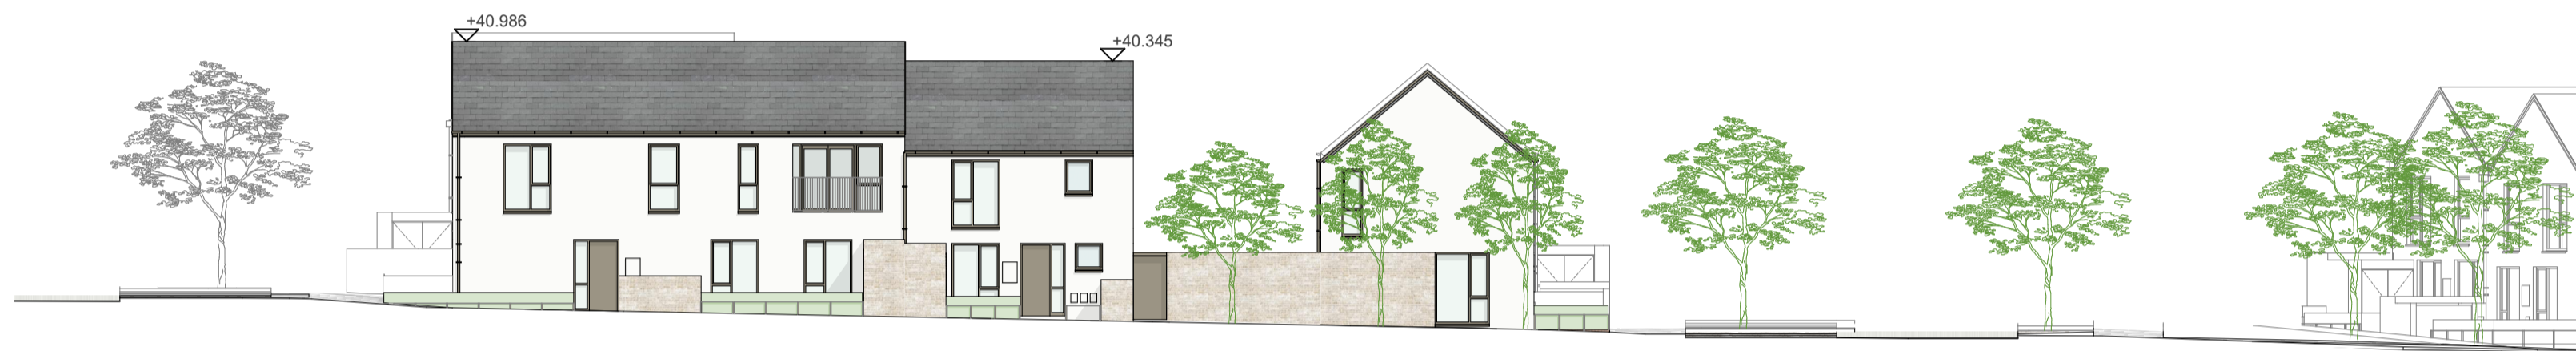

E-12  
P3404  
ELEVATION EAST BLOCK 4C  
1:200



E-13  
P3404  
ELEVATION NORTHEAST BLOCK 4D  
1:200



E-14  
P3404  
ELEVATION NORTH BLOCK 4B  
1:200



E-15  
P3404  
ELEVATION SOUTH BLOCK 4C  
1:200



REVISION	NOTE	DATE
CLIENT: FINGAL COUNTY COUNCIL		
PROJECT: MOORETOWN HOUSING		
DRAWING: STREET ELEVATIONS BLOCK 4_4		
DATE: 27/05/2024		
SCALE: A1 @ 1:200		
JOB NO: 23.13.MTN		
DRAWING NO: P3404		
REV:		

obriain:beary

O'Brien Beary Architects  
C1 The Steelworks Foley Street Dublin 1  
t+353 1 855 9040  
info@obriainbeary.ie www.obriainbeary.ie

SECTION 179A - PROPOSAL