





1 Section A-A (Part 1)
1 : 200

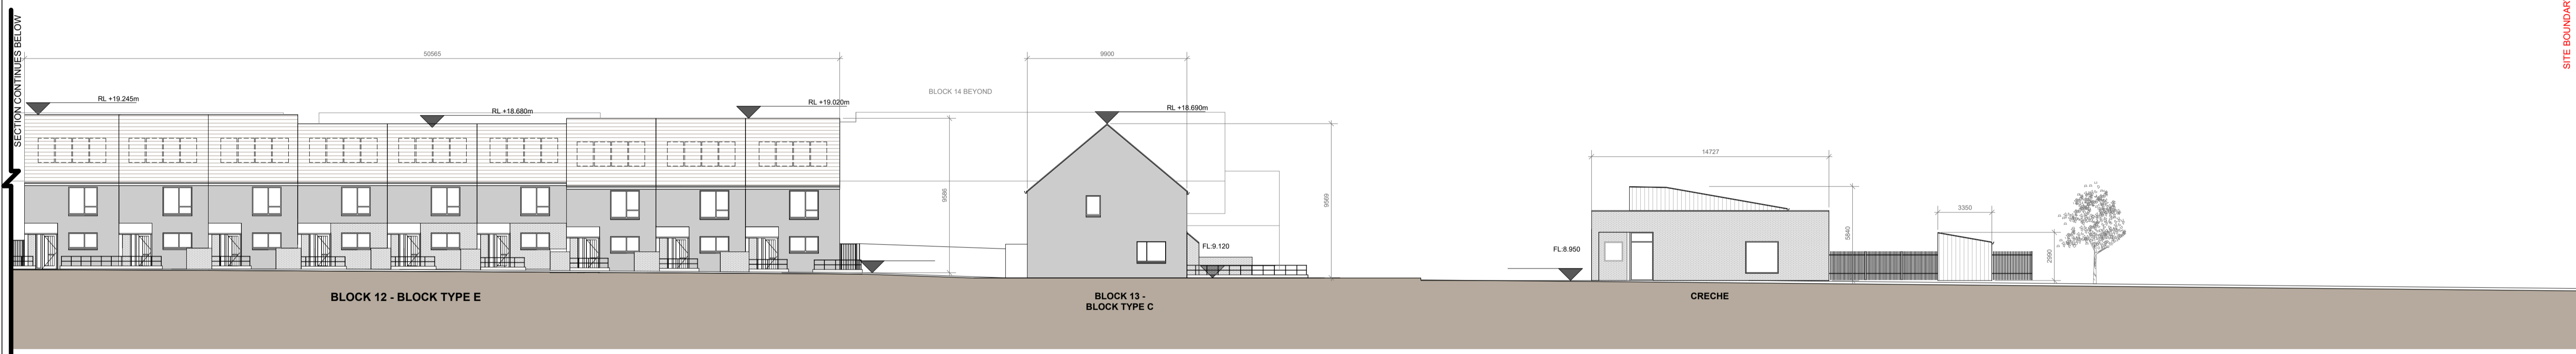

2 Section A-A (Part 2)
1 : 200

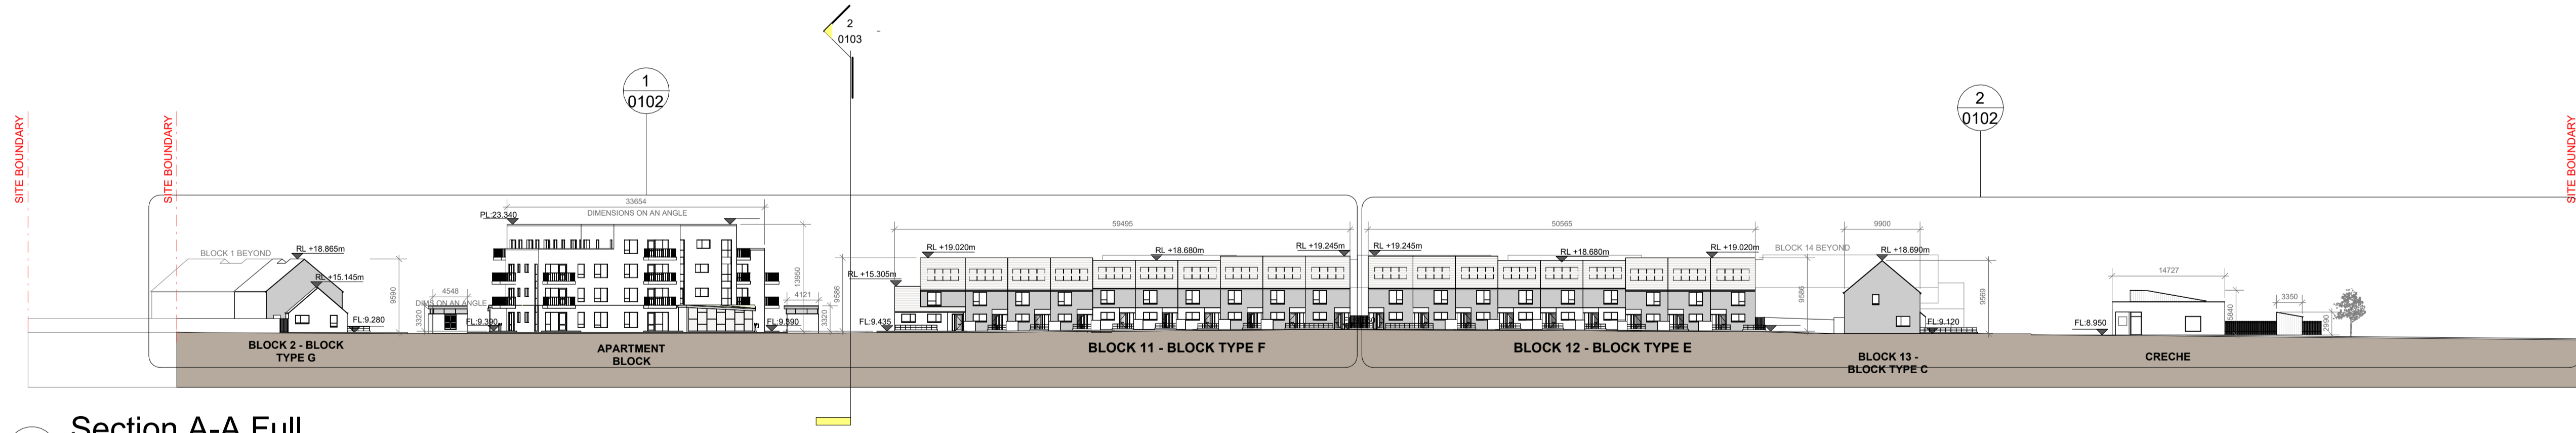

3 Section A-A Full
1 : 500

**Comhairle Contae
Fine Gall
Fingal County
Council**
County Hall, Main Street, Swords, Co Dublin.
County Architect: Fionnuala May Dip Arch B.Arch.Sc.
MUBC MRAI
Tel: 01 890 5050 architects@fingal.ie



Client
**Fingal County Council
Housing Department**
Project Title
**Proposed new residential
development at New
Road, Donabate**
Drawing Title

SITE SECTIONS 1	
Project number	22-046
Project stage	P
Date	04-04-2024
Drawn by	DV
Project Architect	AP
Scale	As indicated
Drawing number	Revision number
22-046 - P - 0102	