


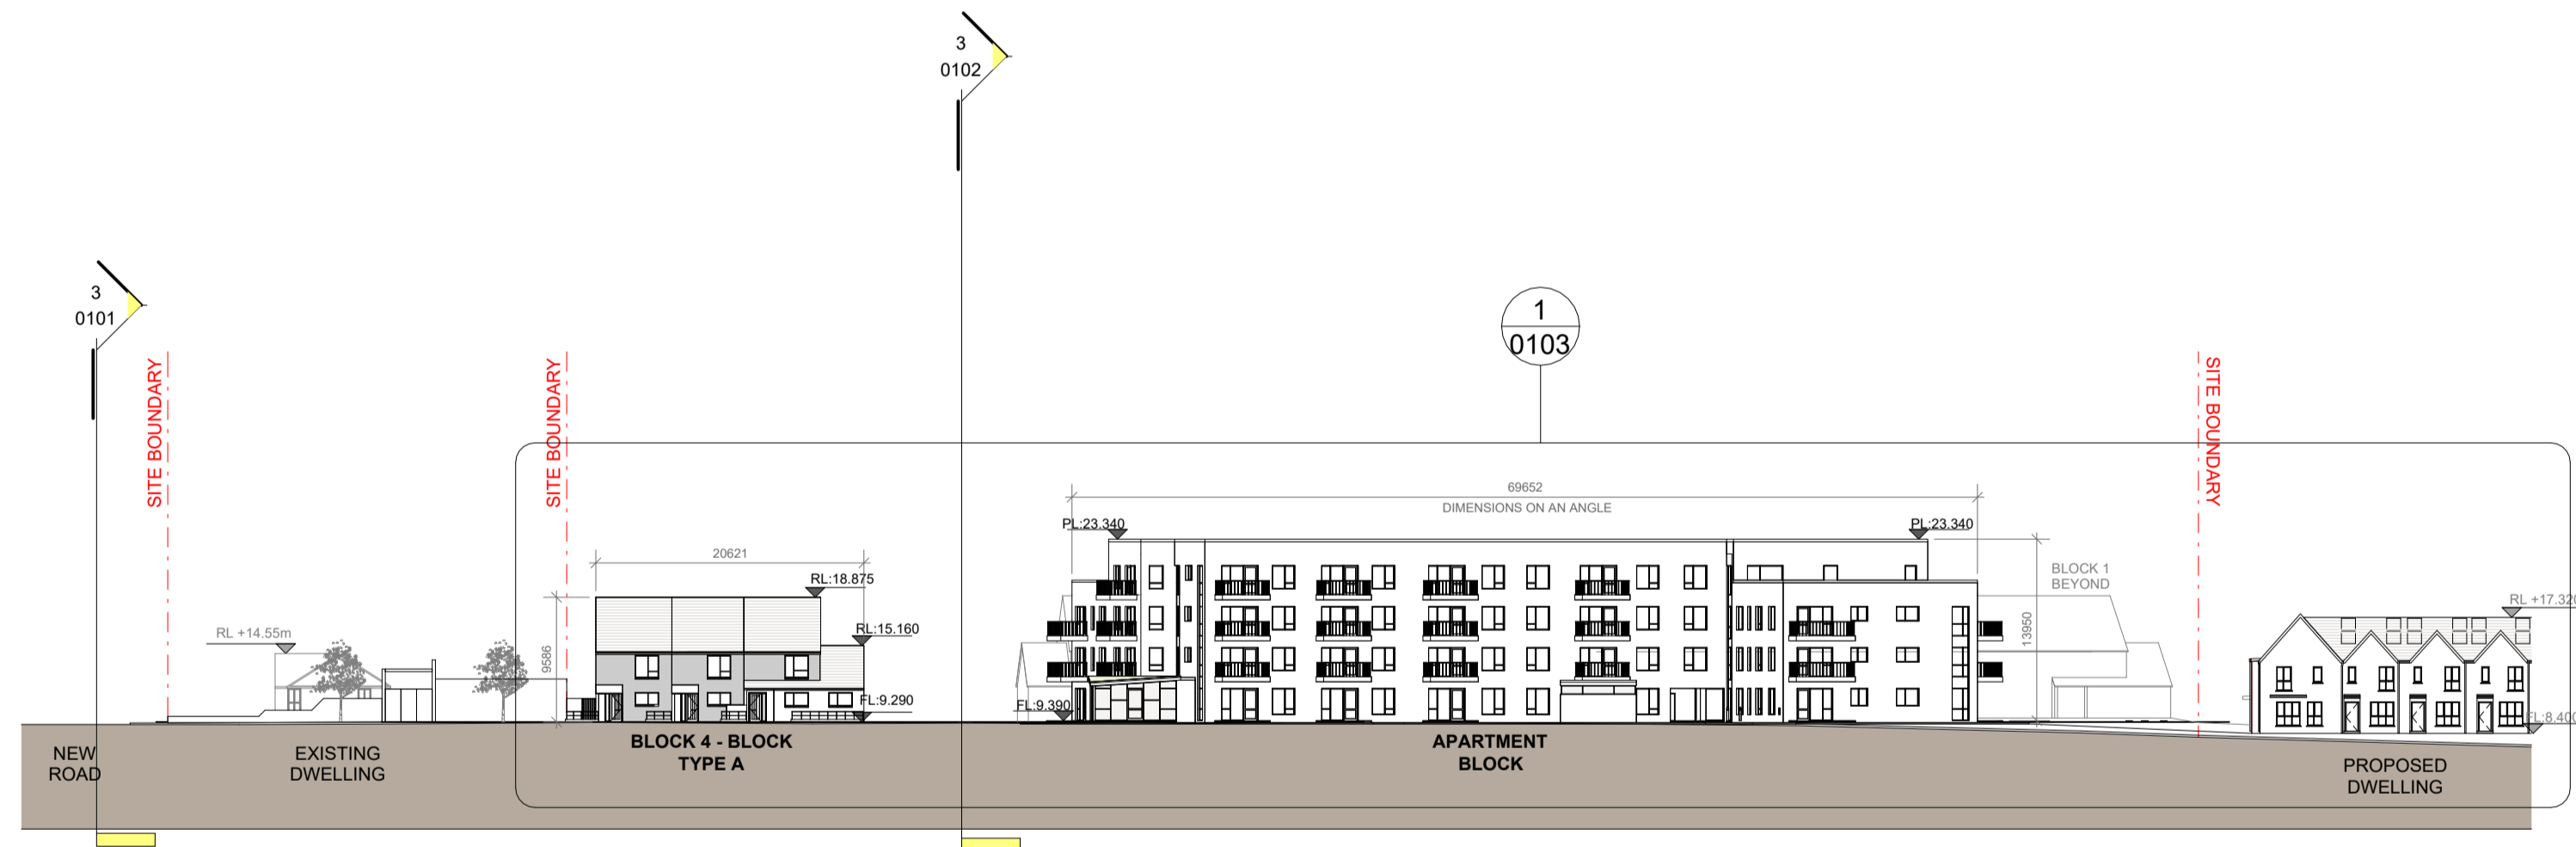

1 Site Section B-B
1 : 200



2 Site Section B-B
1 : 500

**Comhairle Contae
Fine Gall
Fingal County
Council**

Architects Department
County Hall, Main Street, Swords, Co Dublin.

County Architect: Fionnuala May Dip. Arch. B. Arch. Sc.
MUBC MRAI

Tel: 01 890 5050 architects@fingal.ie



Client

**Fingal County Council
Housing Department**

Project Title
**Proposed new residential
development at New
Road, Donabate**

Drawing Title

SITE SECTIONS 2

Project number	22-046
Project stage	P
Date	04-04-2024
Drawn by	DV
Project Architect	AP
Scale	As indicated
Drawing number	Revision number

22-046 - P - 0103