


ELEVATION

SECTION


01a Detail of min. 1.8 metre high boundary wall with brick facing scale 1:25

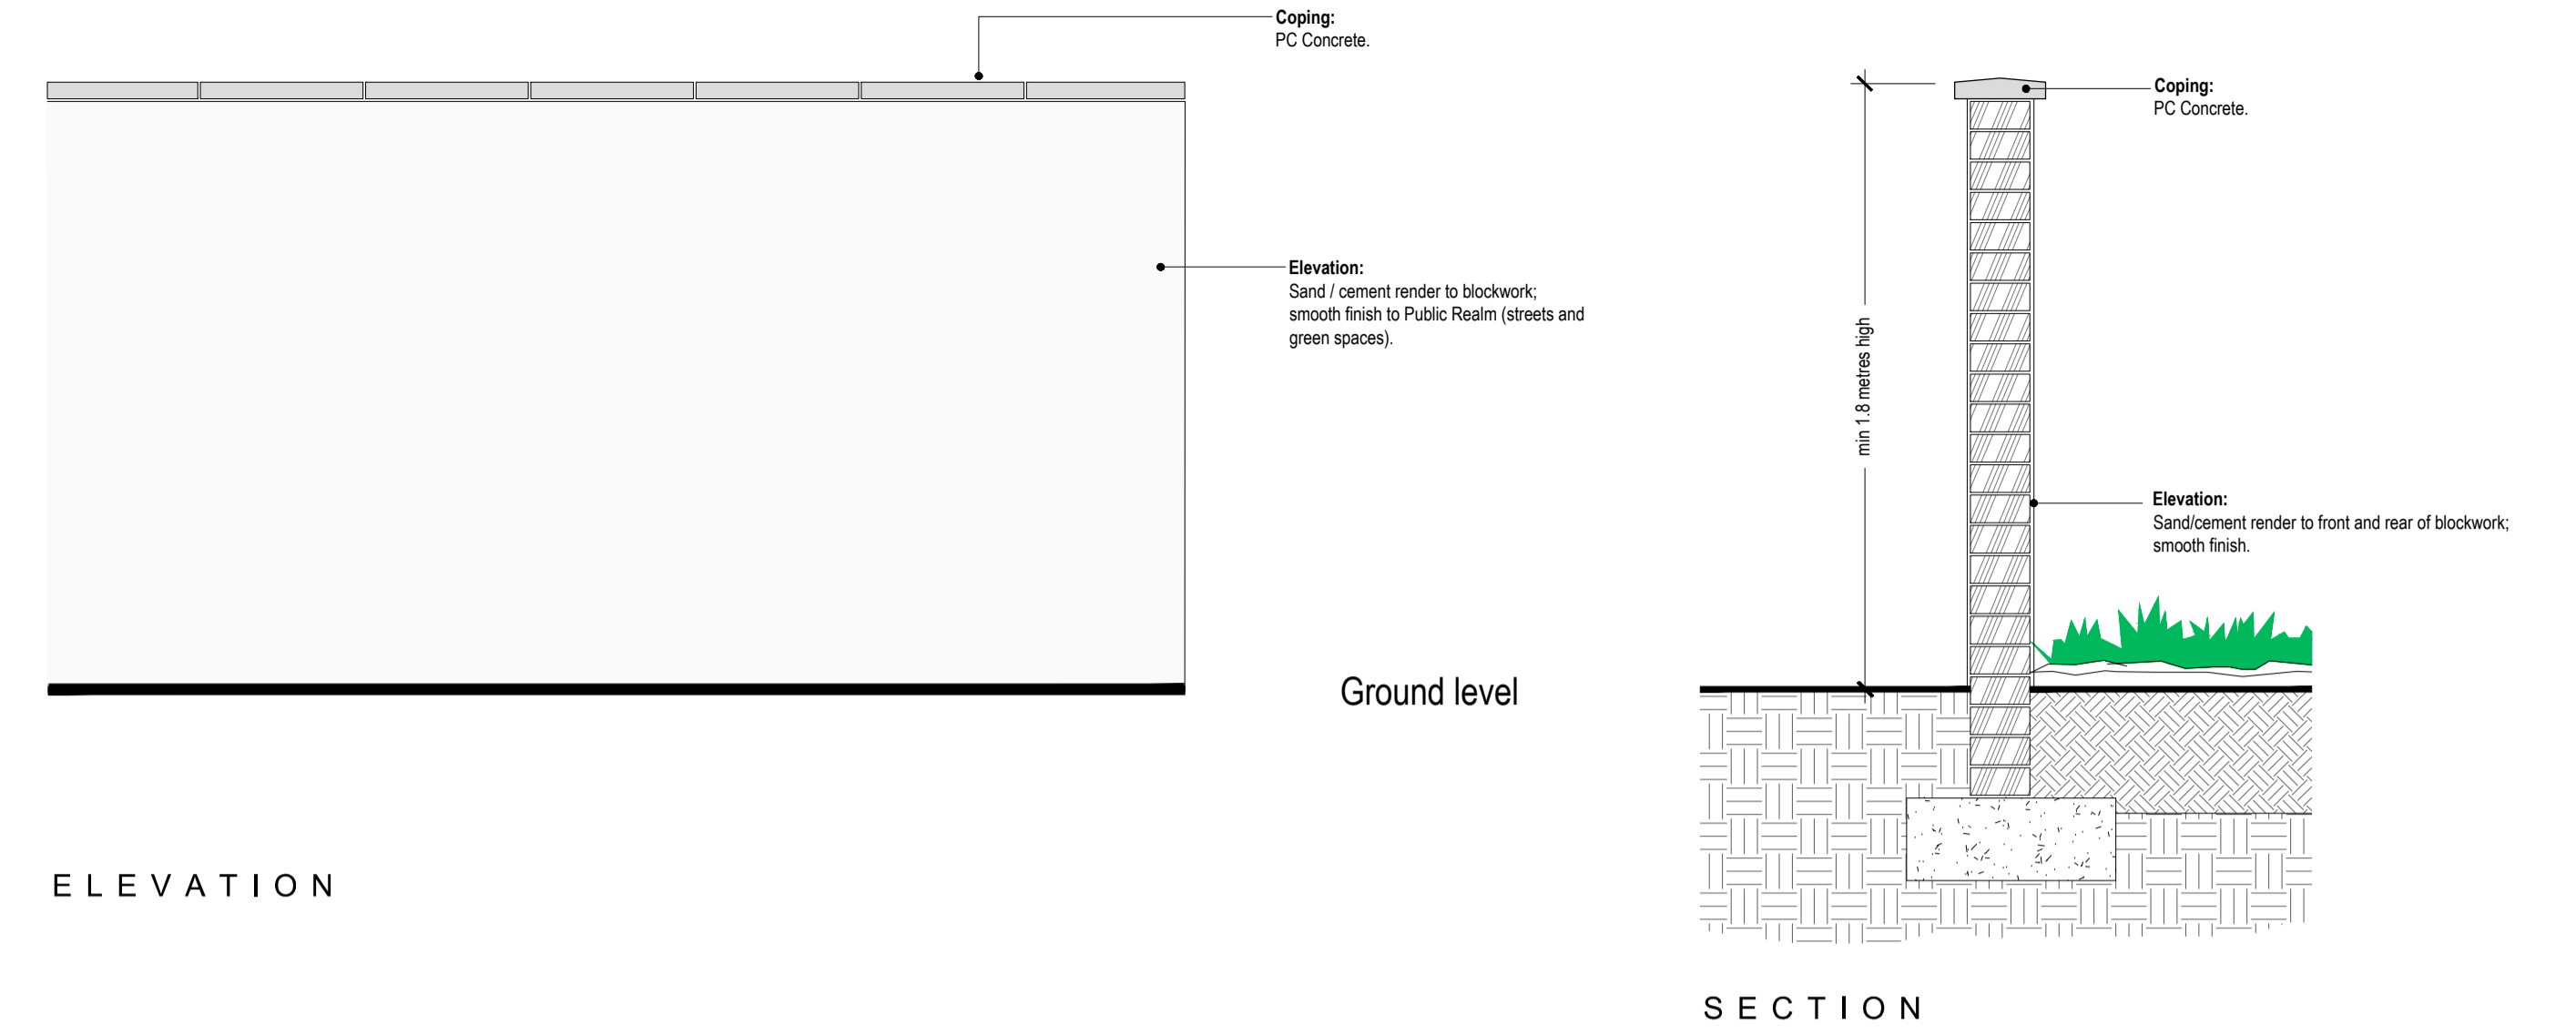

ELEVATION

SECTION


01b Detail of 2.0m high boundary wall with PC concrete coping scale 1:25

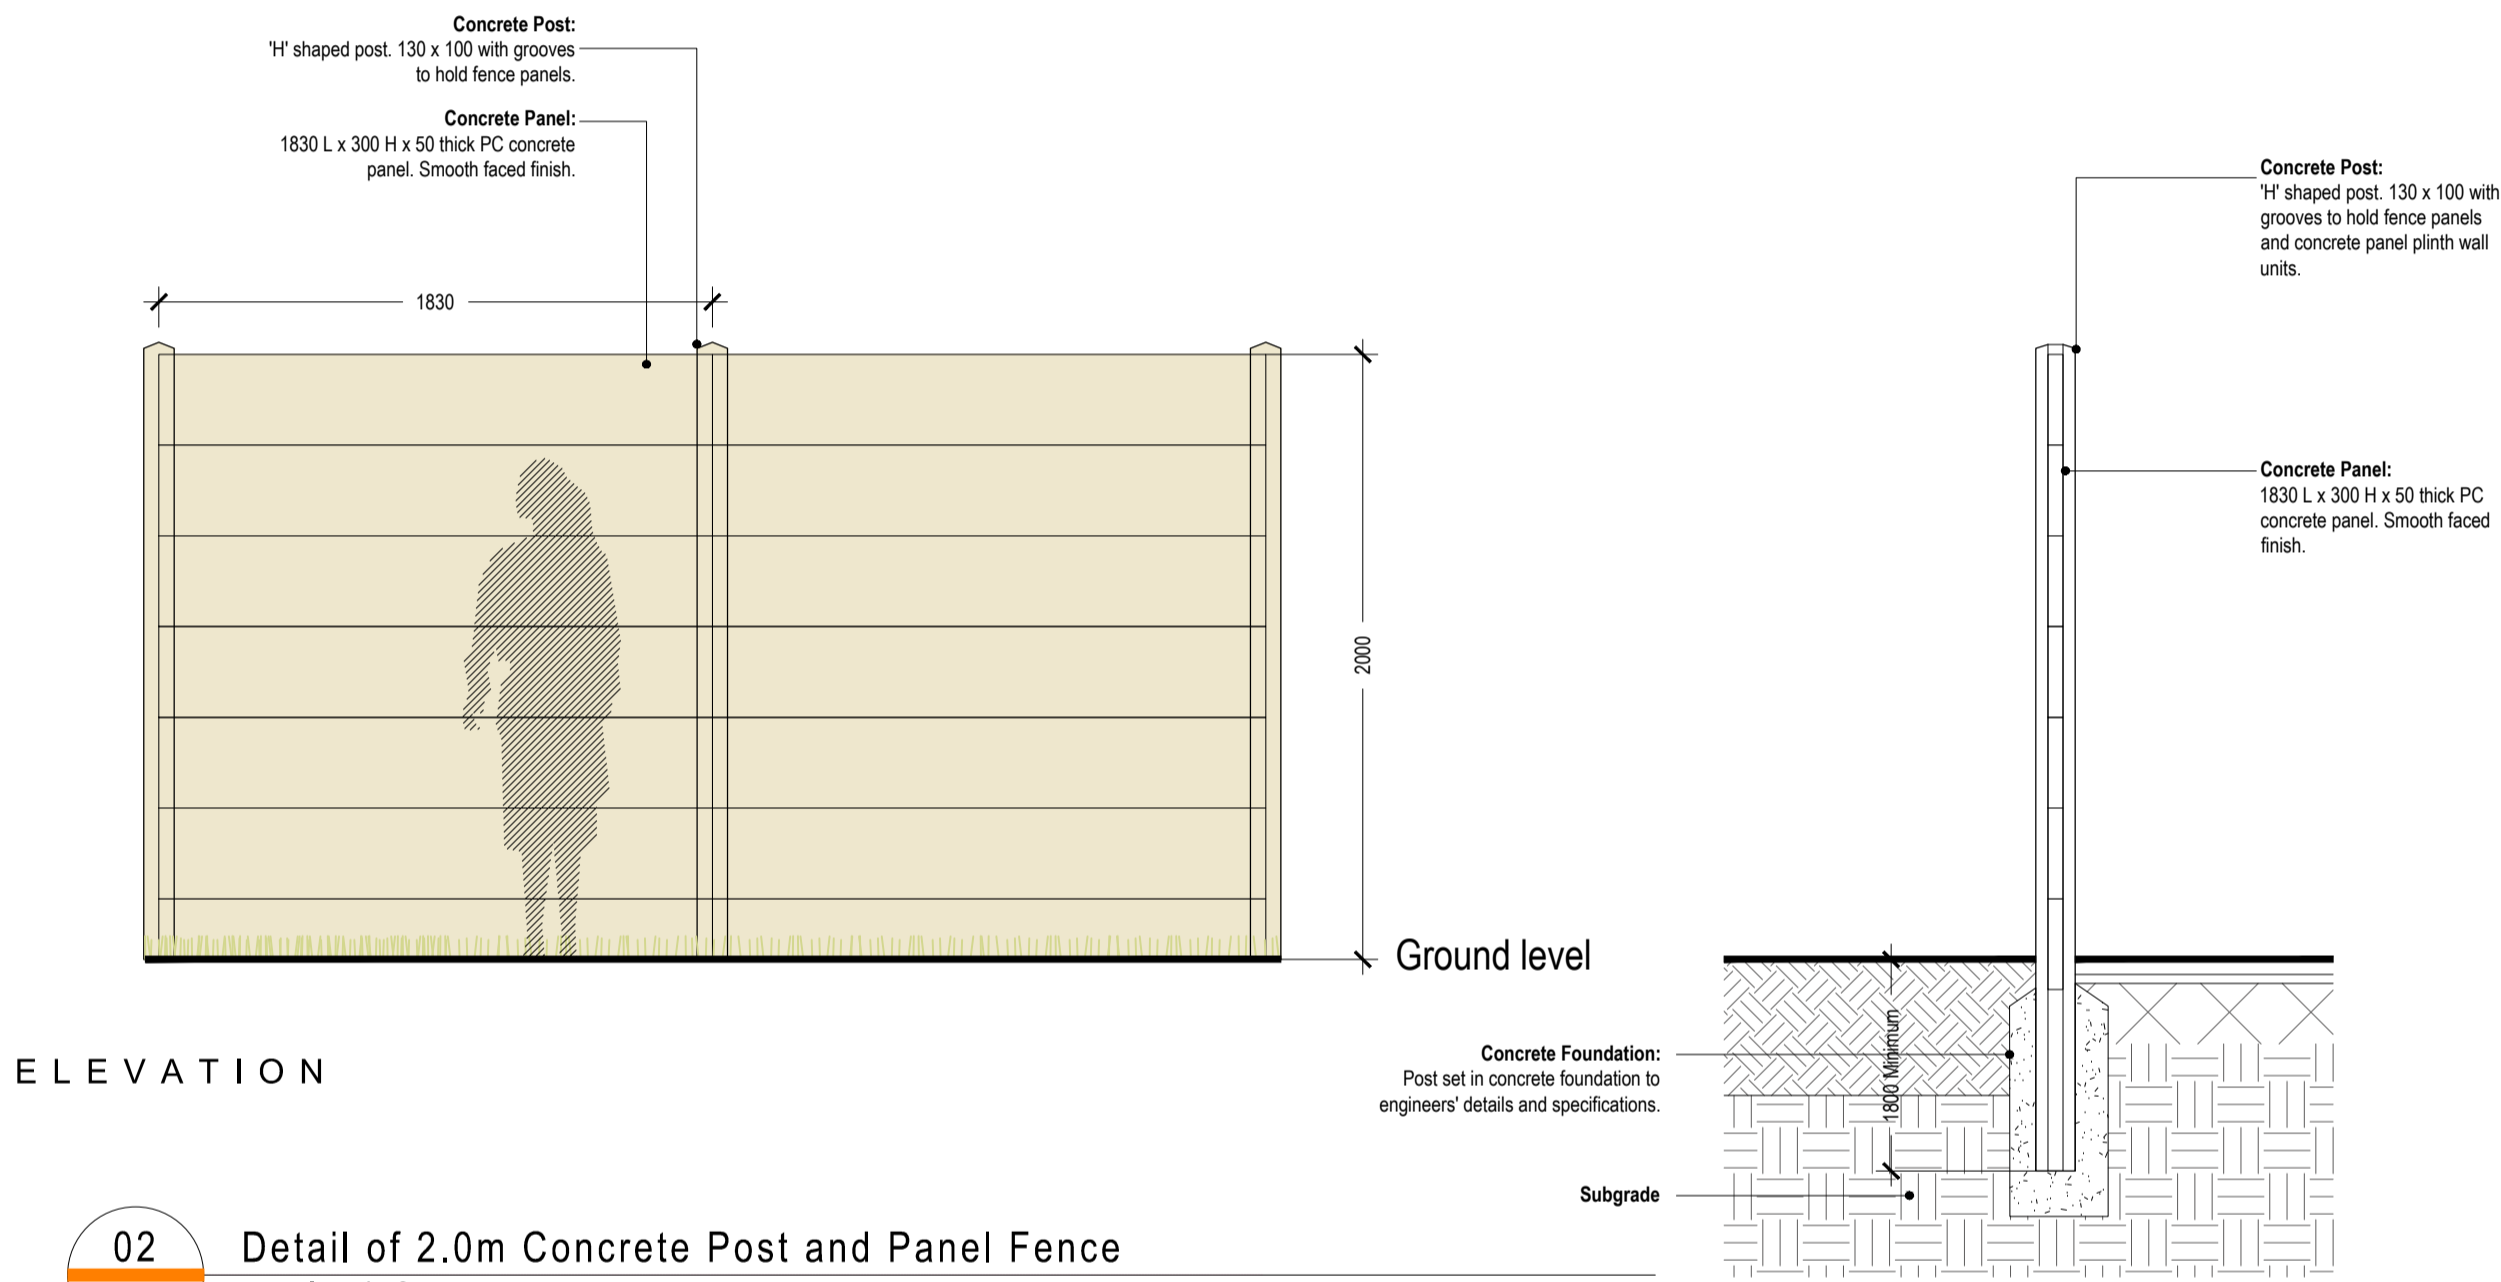

ELEVATION

SECTION


02 Detail of 2.0m Concrete Post and Panel Fence scale 1:25

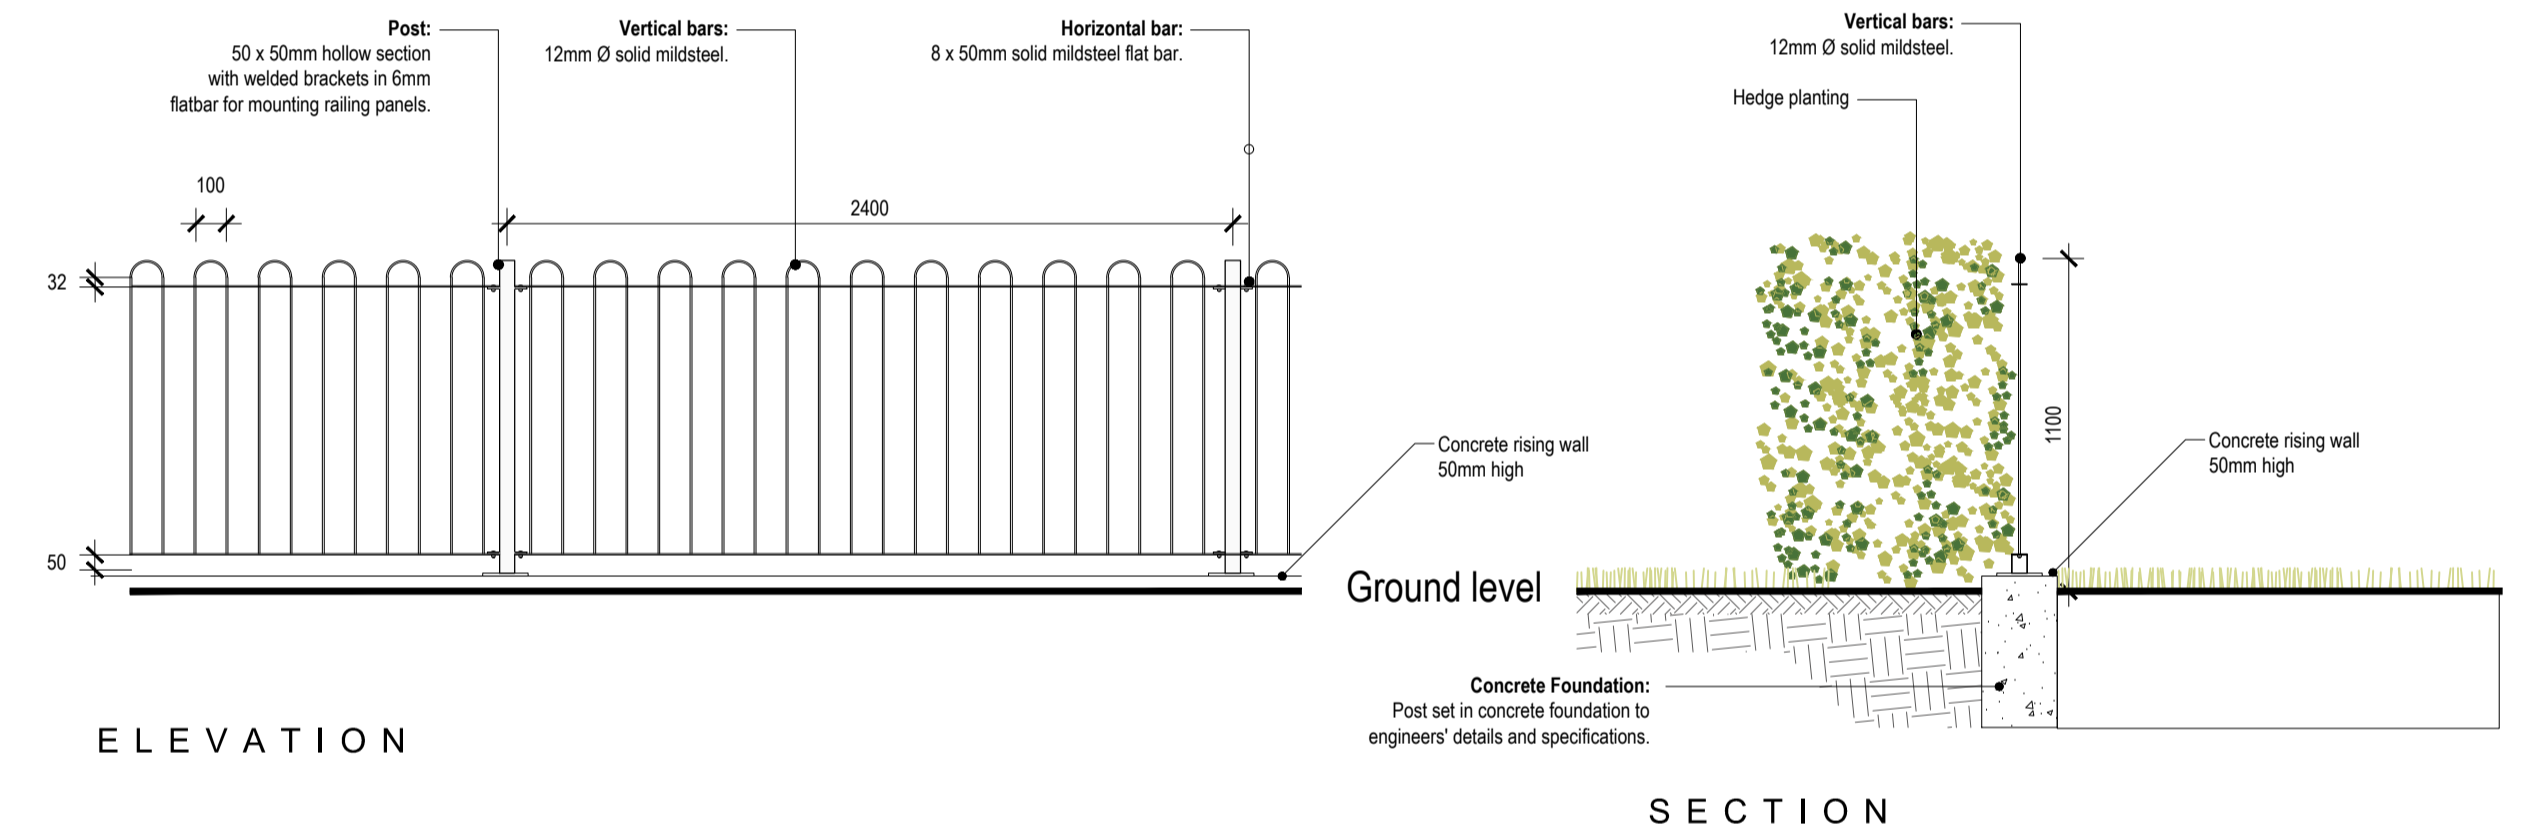

ELEVATION

SECTION


04 Detail of 1.1 meter Solid Roundbar Railing scale 1:25

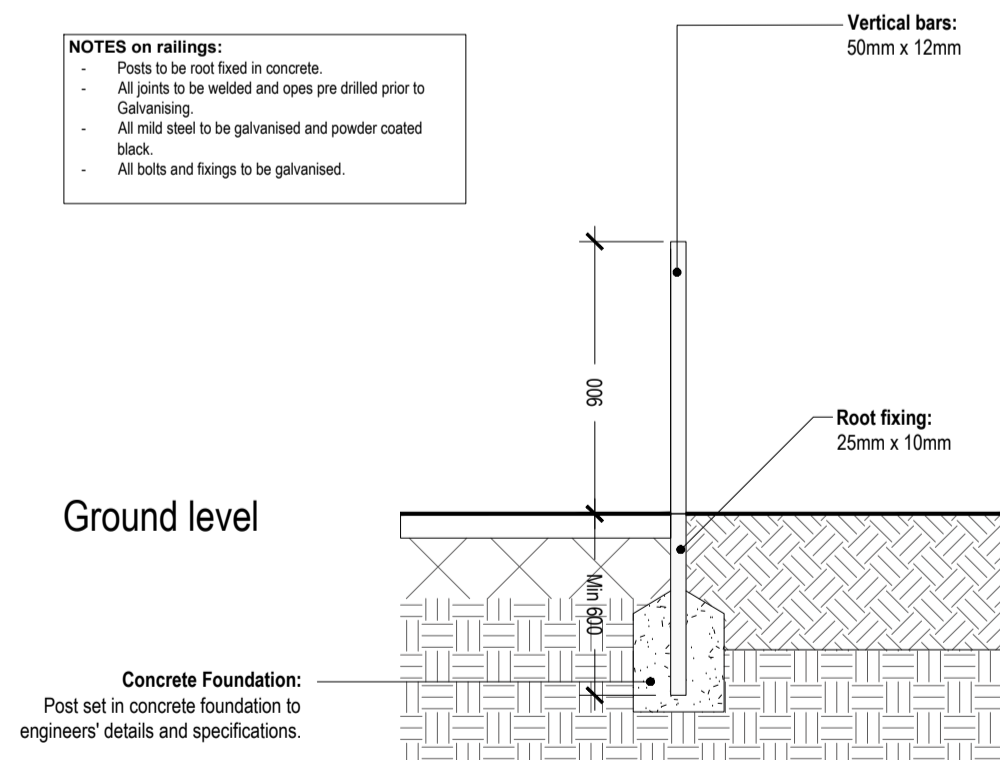

ELEVATION

SECTION

03 Detail of 0.9 meter Estate Railing scale 1:25

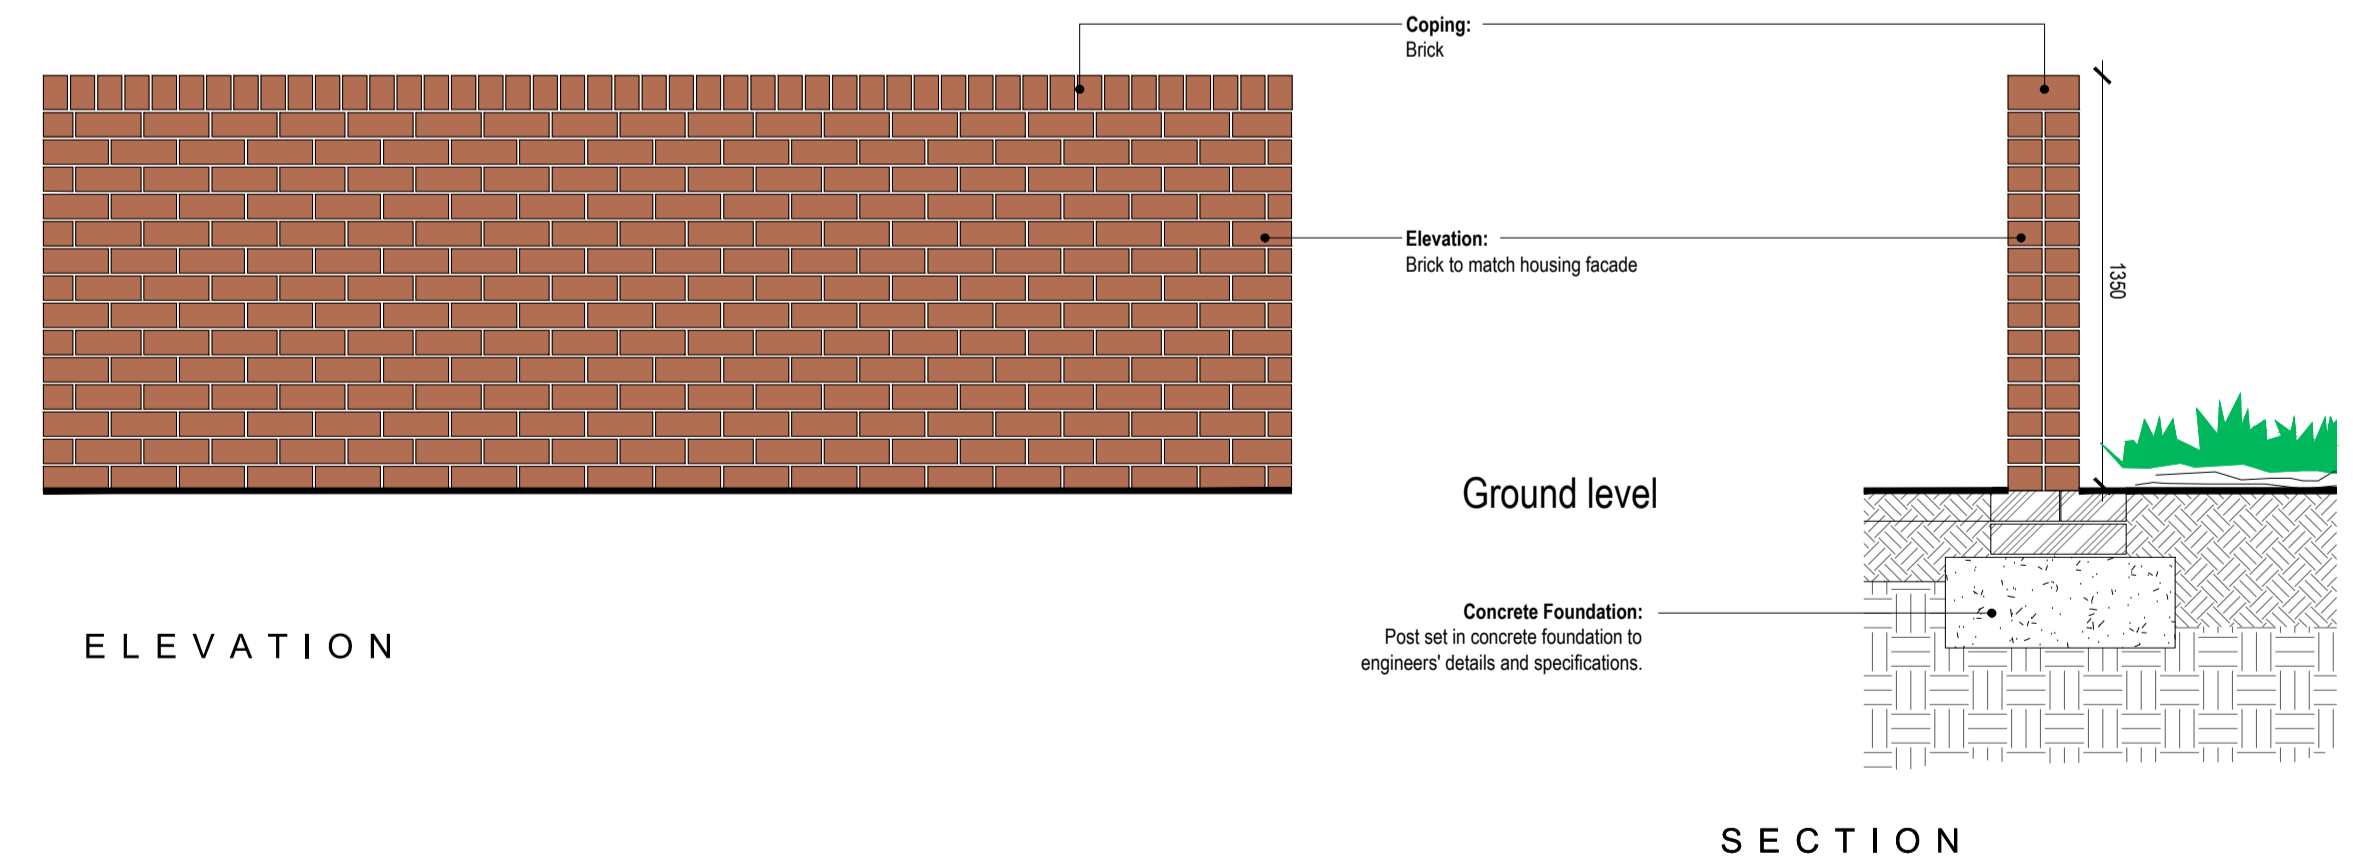

ELEVATION

SECTION

05 Detail of 1.35m high boundary brick wall (to the private gardens please refer to drawing DR-230 for location) scale 1:25

This drawing is the copyright of ait urbanism + landscape. Unless otherwise stated all dimensions are in millimetres. Where dimensions are not given, drawings must not be scaled and the matter must be referred to the Landscape Architect. If the drawing includes conflicting details/dimensions the matter must be referred to the Landscape Architect. All dimensions must be checked on site. The Landscape Architect must be informed, by the Contractor, of any discrepancies before work proceeds.

DATE	REV	DESCRIPTION	DRAWN BY	CHECKED BY
-	-	-	-	-
-	-	-	-	-
-	-	-	-	-
-	-	-	-	-
-	-	-	-	-

NOTES:

Copyright : All creative artwork, landscape symbology, text, legends, specifications, descriptions and illustrations used in our drawings and reports are the intellectual property of ait urbanism + landscape ltd. and are not to be reproduced by others.

 ait urbanism + landscape	3rd Floor Newmarket House Newmarket Square, Dublin 8 Ireland t +353 (0) 1759522 www.ait.ie	ISSUE STATUS: <b>DESIGN</b>	 NORTH
	CLIENT: Fingal County Council PROJECT: New Road, Donabate DRAWING: Boundary treatments sections	DRAWING NO: 23FG05-DR-0220 DRAWN BY: MFD/M&D PROJECT NO: 23FG05	