

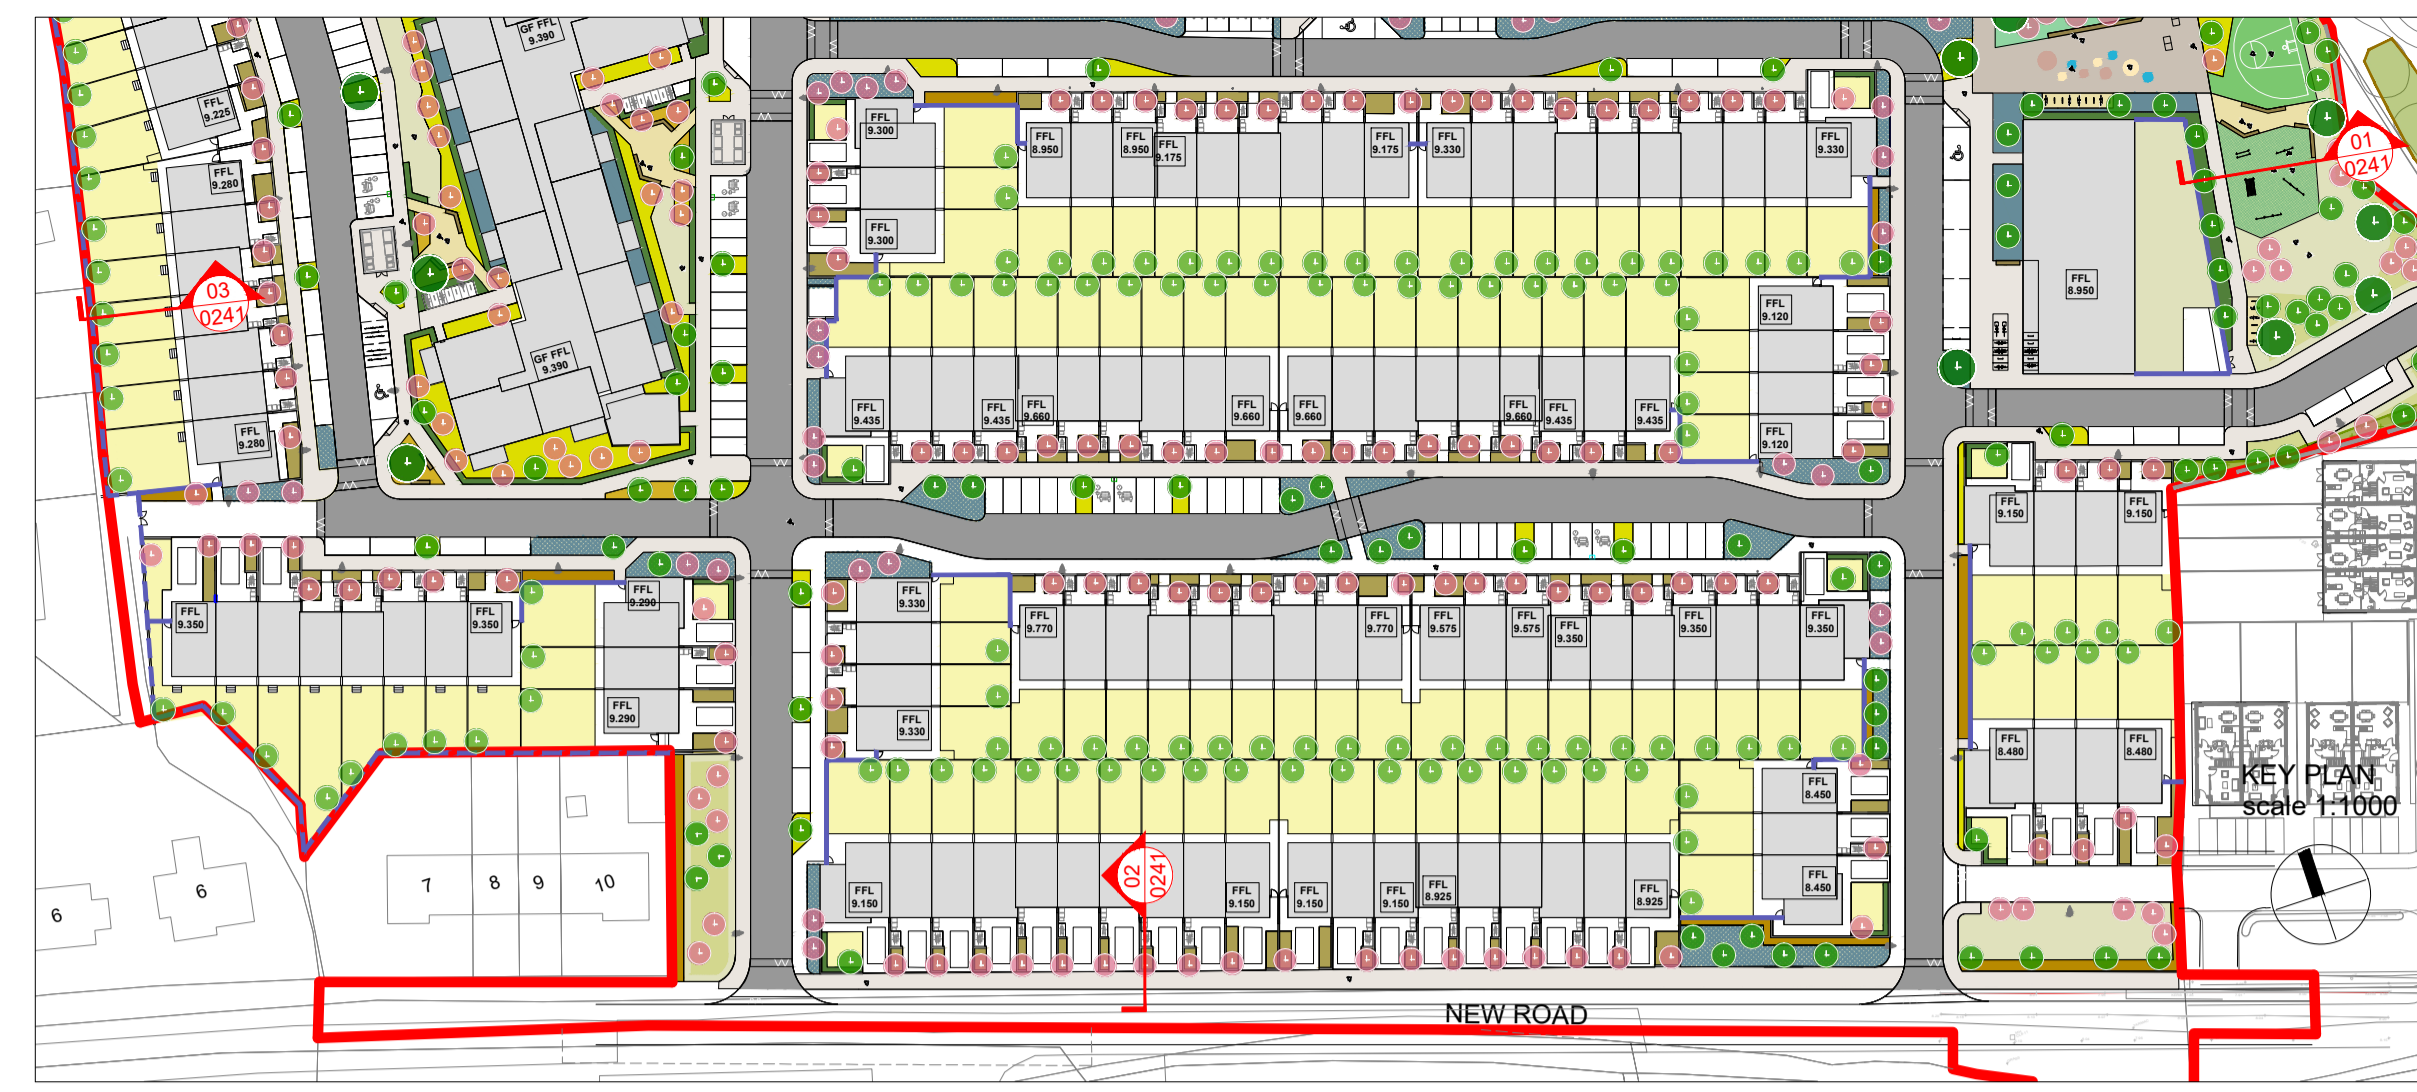


01 Section 01
0241 Scale 1:50

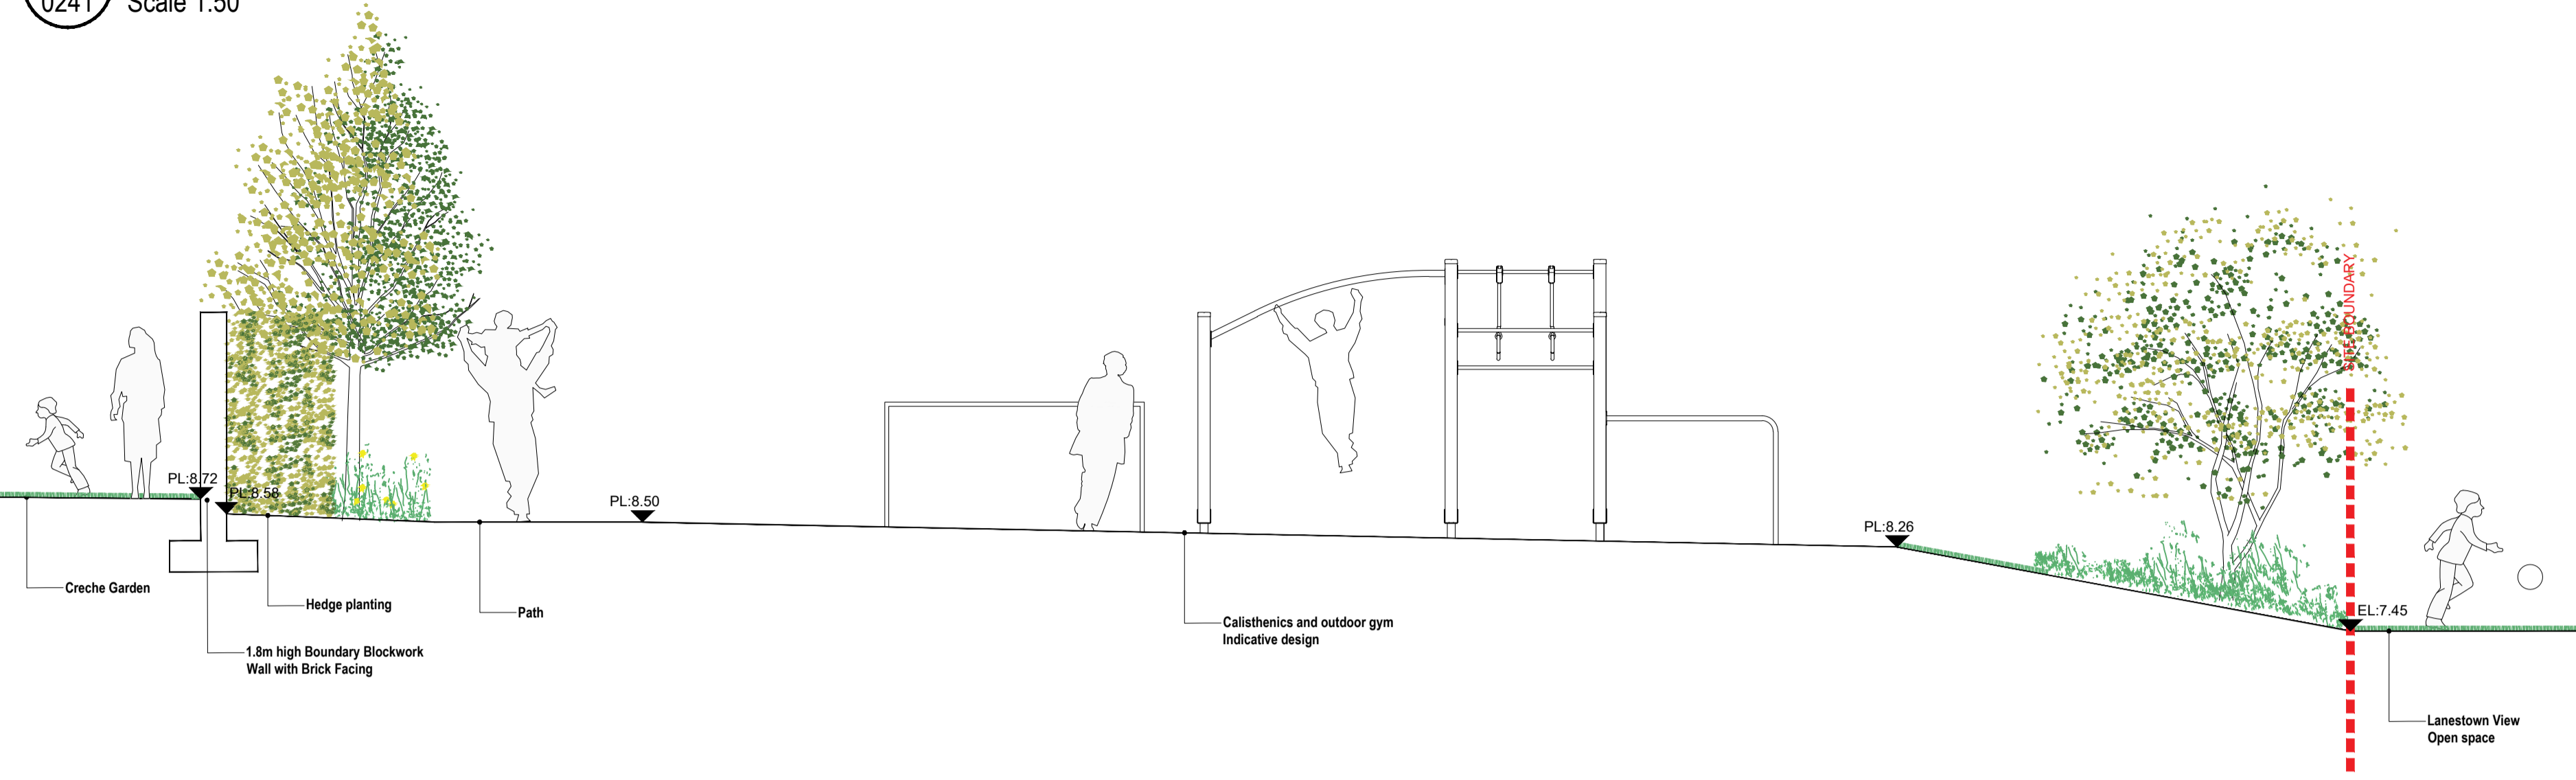

02 Section 02
0241 Scale 1:50

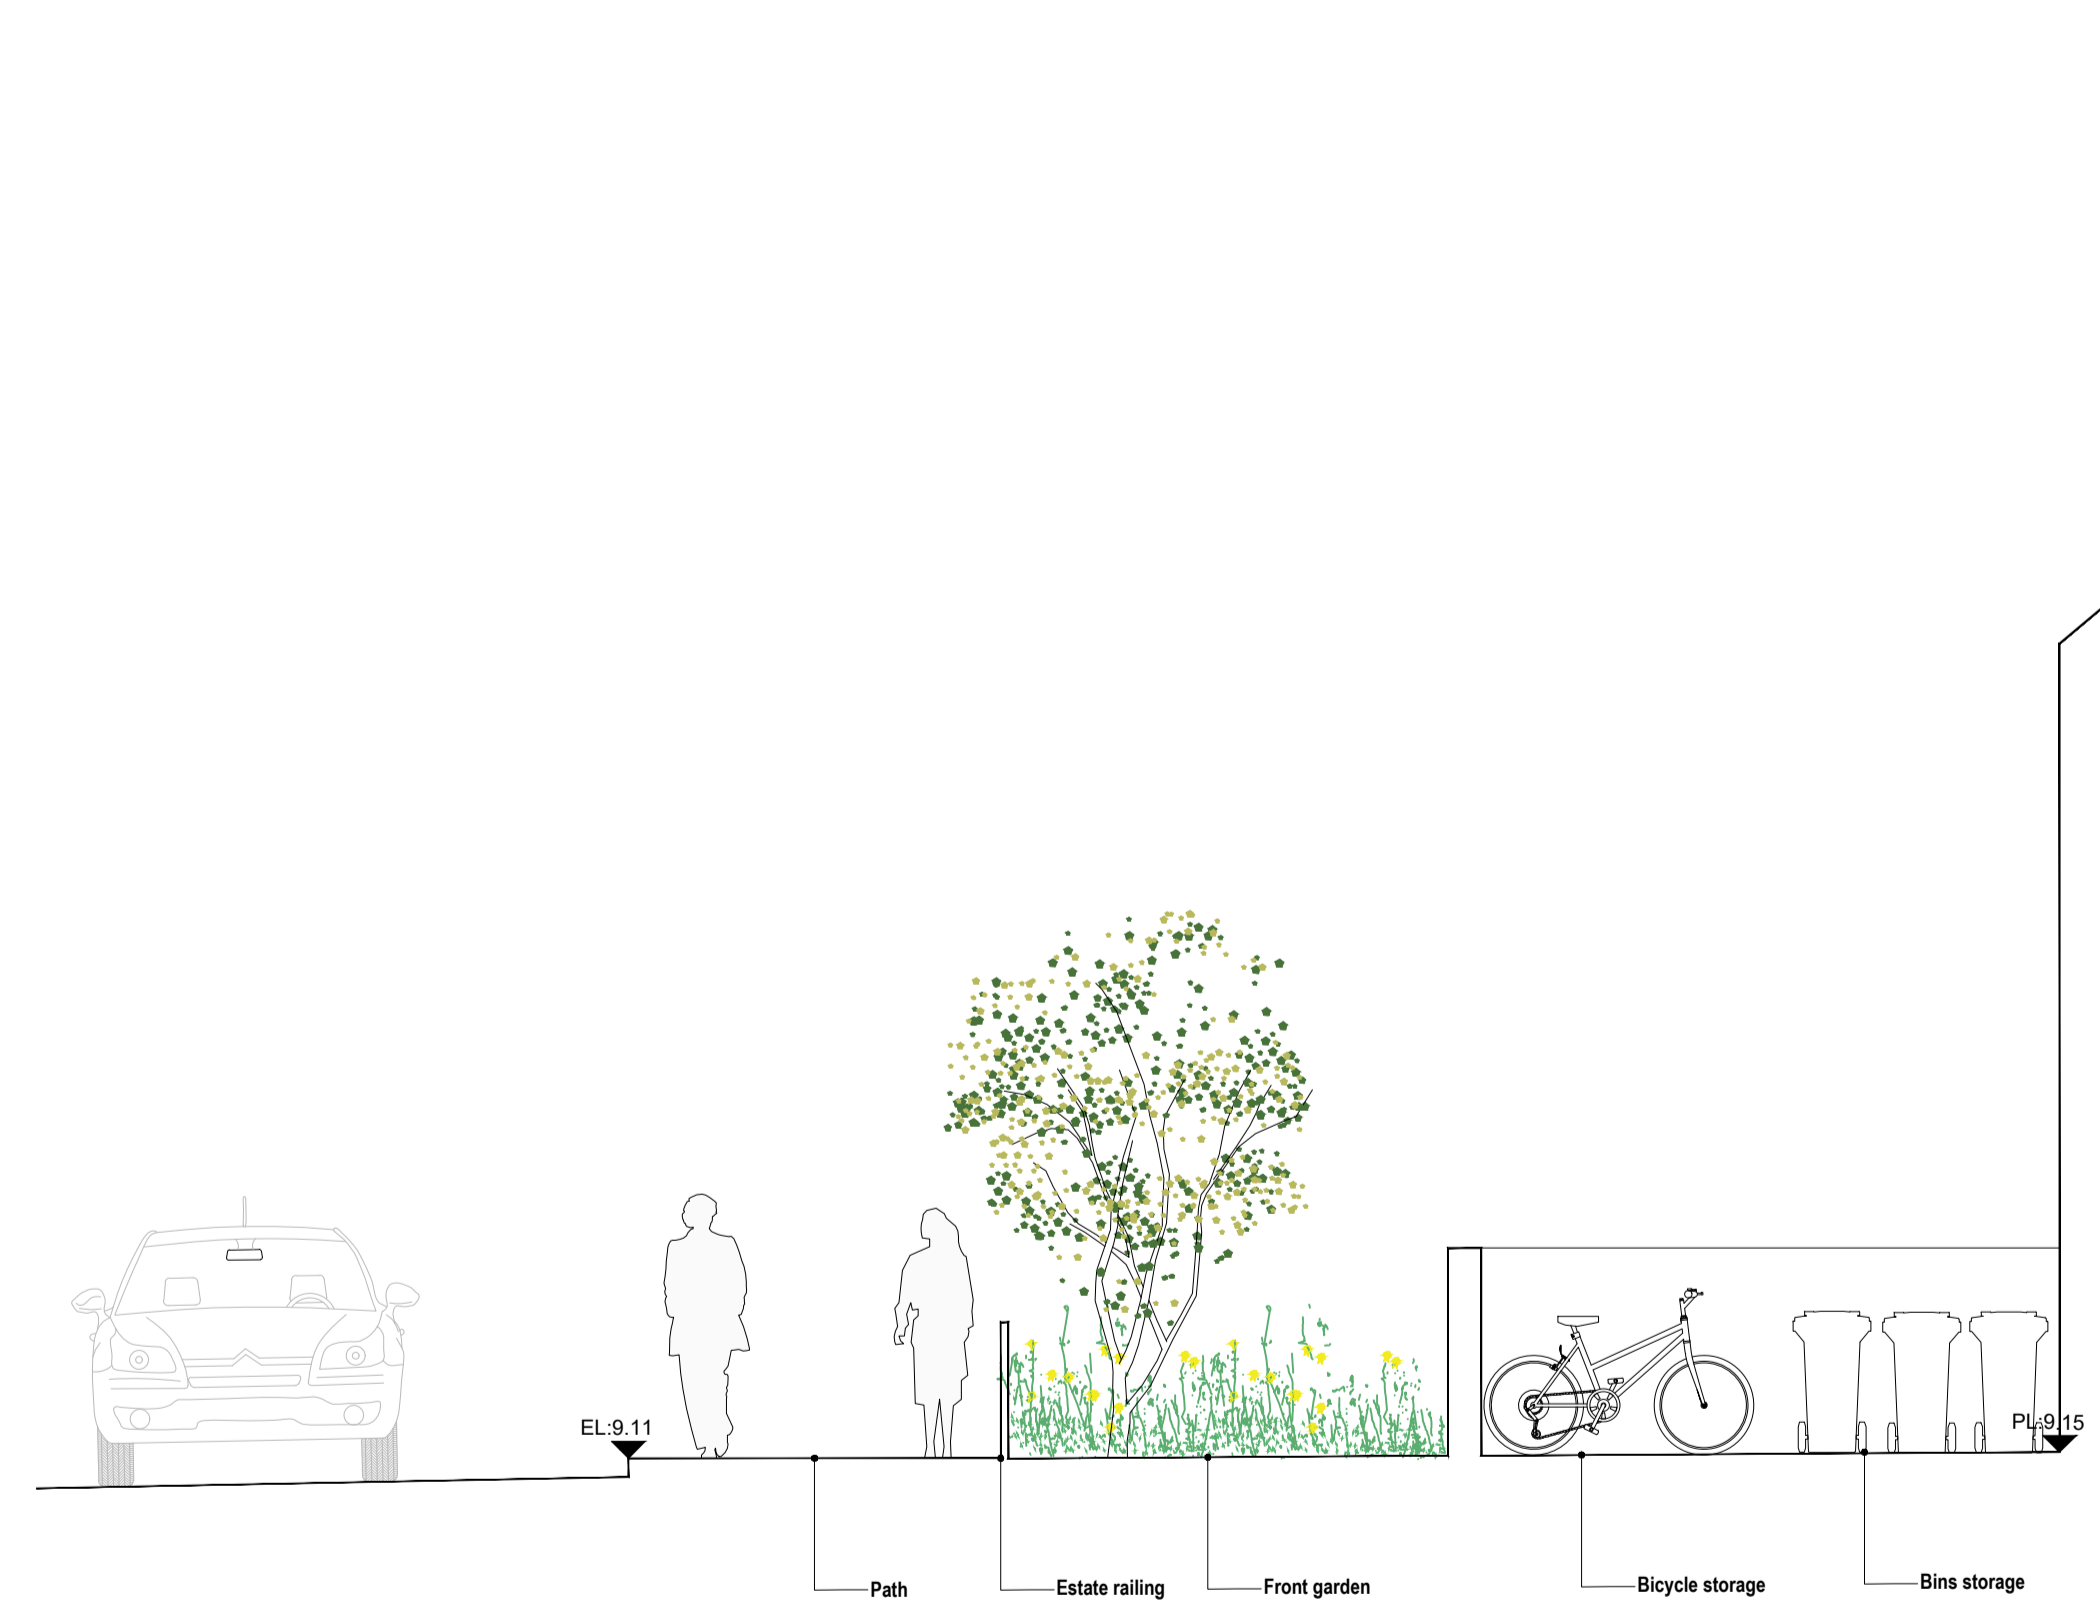

03 Section 03
0241 Scale 1:50



This drawing is the copyright of ait urbanism + landscape. Unless otherwise stated all dimensions are in millimetres. Where dimensions are not given, drawings must not be scaled and the matter must be referred to the Landscape Architect. If the drawing includes conflicting details/dimensions the matter must be referred to the Landscape Architect. All dimensions must be checked on site. The Landscape Architect must be informed, by the Contractor, of any discrepancies before work proceeds.

DATE	REV	DESCRIPTION	DRAWN BY	CHECKED BY
-	-	-	-	-
-	-	-	-	-
-	-	-	-	-
-	-	-	-	-

NOTES:

	3rd Floor Newmarket House Newmarket Square, Dublin 8 Ireland t +353 (0) 1759522 www.ait.ie		ISSUE STATUS: DESIGN
	CLIENT: Fingal County Council PROJECT: New Road, Donabate DRAWING: Landscape Sections, Sheet 02	DRAWN BY: MFD/McD PROJECT NO: 23FG05	1st ISSUE: 02.04.2024 SCALE: 1:50