


ARIAL PLATFORM SWEEP PATH
 SCALE 1:500

FIRE TENDER SWEEP PATH
 SCALE 1:500

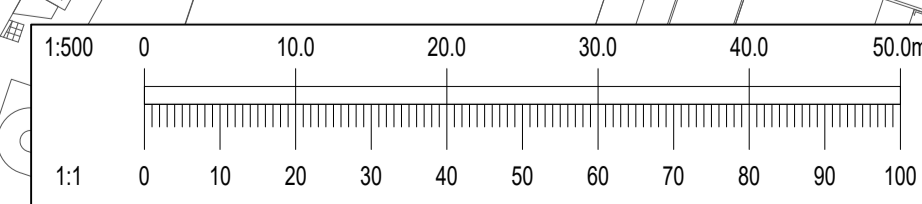

This drawing should not be scaled. Dimensions to be verified on site.
 Any discrepancies should be referred to the Engineer prior to work being put in hand.
 This drawing is the property of Waterman Moylan Consulting Engineers Limited and is
 issued on the condition that it is not copied, reproduced, retained or disclosed to any unauthorized person, either
 wholly or in part without the consent in writing of
 Waterman Moylan Consulting Engineers Limited
 Block S, East Point Business Park, Dublin, D03 H3F4, Ireland +353 1 664 8900

- NOTES:
- DO NOT SCALE. USE FIGURED DIMENSIONS ONLY.
 - THIS DRAWING IS TO BE READ IN CONJUNCTION WITH ALL OTHER RELEVANT ARCHITECTURAL AND ENGINEERING DRAWINGS.

LEGEND:

Aerial Platform/ Turntable Ladder/ Special Appliance
 Overall Length 12.00m
 Overall Width 2.50m
 Overall Height 2.50m
 Min. Body Ground Clearance 0.150m
 Track Width 2.550m
 Lock-to-lock time 4.00s
 Curb to Curb Turning Radius 13.750m

Dennis Sabre Fire Tender (LWB)
 Overall Length 7.700m
 Overall Width 2.430m
 Overall Body Height 2.512m
 Min. Body Ground Clearance 0.387m
 Track Width 2.380m
 Lock-to-lock time 3.016s
 Curb to Curb Turning Radius 7.400m

FORWARD VEHICLE MOVEMENTS
 REVERSE VEHICLE MOVEMENTS
 125mm HIGH KERB

Rev	Date	Description	By	CHK
Amendments				

Project: PROPOSED RESIDENTIAL DEVELOPMENT
 NEW ROAD, DONABATE

Title: SWEEP PATH ANALYSIS
 USING A FIRE TENDER
 & ARIAL PLATFORM

Client: FINGAL COUNTY COUNCIL



BLOCK S, EASTPOINT BUSINESS PARK, ALFIE BYRNE ROAD,
 DUBLIN D03 H3F4 IRELAND. Tel: (01) 664 8900
 Email: info@waterman-moylan.ie www.waterman-moylan.ie

Status: FOR PUBLIC DISPLAY

Designed By	PJD	Approved	MD	Waterman Ref	23-129
Drawn By	PJD	Date	APRIL 2024	Scales @ A1	1:500
Project	Originator	Volume	Level	Type	Number
NRD-WMC-XX-00-DR-C-P150					Revision