


- NOTES:
- DO NOT SCALE. USE FIGURED DIMENSIONS ONLY.
  - THIS DRAWING IS TO BE READ IN CONJUNCTION WITH ALL OTHER RELEVANT ARCHITECTURAL AND ENGINEERING DRAWINGS.

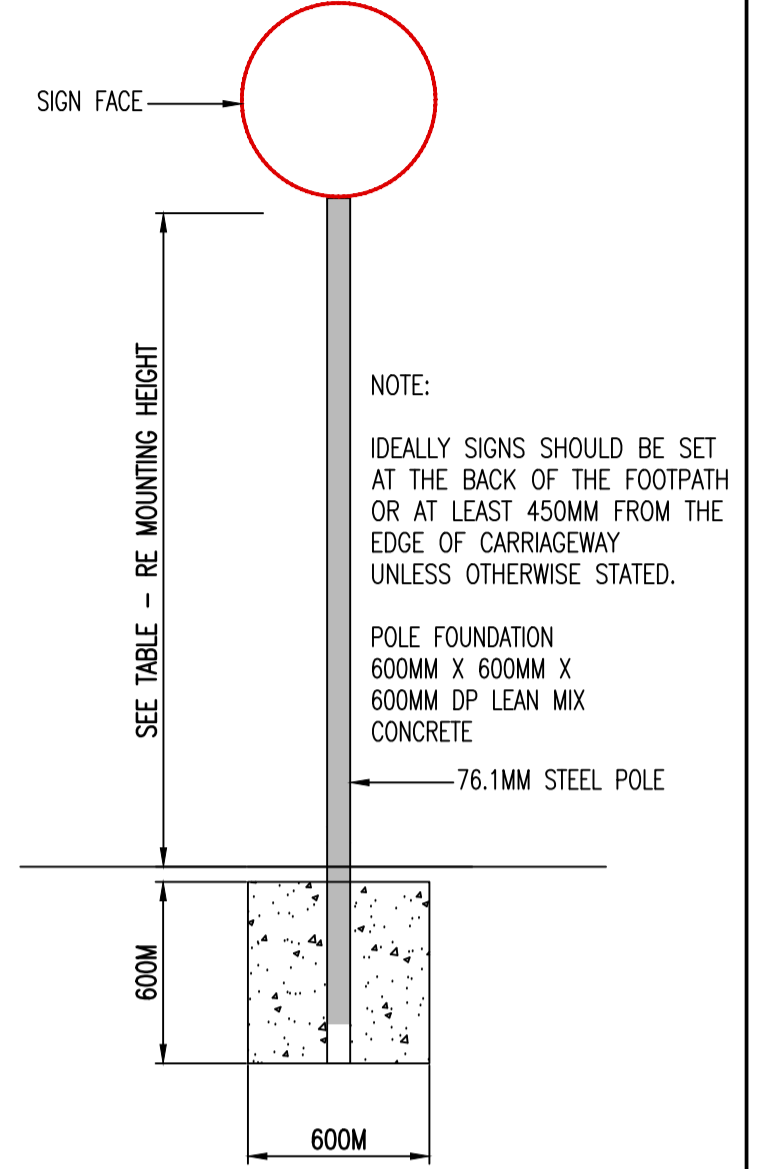

TYPICAL SIGN MOUNTING ARRANGEMENT IN VERGES AND FOOTPATHS INCLUDING FOUNDATION DETAILS  
 SCALE 1:25



EXISTING SIGN TO BE RELOCATED EAST OF RESIDENTIAL DEVELOPMENT

EXISTING SIGN TO BE RELOCATED EAST OF RESIDENTIAL DEVELOPMENT

A	04/04/24	REVISED AS CLOUDED	PJD	MD
Rev	Date	Description	By	CHK

PROPOSED RESIDENTIAL DEVELOPMENT  
 NEW ROAD, DONABATE

PROPOSED ROAD MARKINGS AND SIGNAGE  
 FINGAL COUNTY COUNCIL



BLOCK S, EASTPOINT BUSINESS PARK, ALFIE BYRNE ROAD, DUBLIN D03 H3F4 IRELAND. Tel: (01) 664 8900  
 Email: info@waterman-moylan.ie www.waterman-moylan.ie

FOR PUBLIC DISPLAY

Designed By	PJD	Approved	MD	Waterman Ref	23-129
Drawn By	PJD	Date	APRIL 2024	Scales @ A1	1:500
Project	Originator	Volume	Level	Type	Role
					Revision
					NRD-WMC-XX-00-DR-C-P195