



1-1 SECTION TYPICAL  
 SCALE 1:25

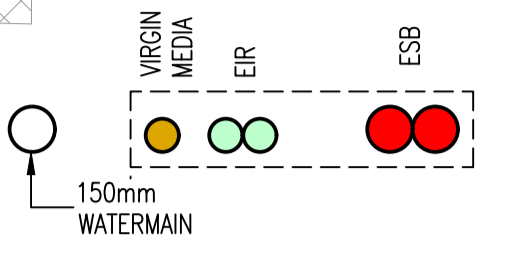

This drawing should not be scaled. Dimensions to be verified on site.  
 Any discrepancies should be referred to the Engineer prior to work being put in hand.  
 This drawing is the property of Waterman Moylan Consulting Engineers Limited and is  
 issued on the condition that it is not copied, reproduced, retained or disclosed to any unauthorized person, either  
 wholly or in part without the consent in writing of  
 Waterman Moylan Consulting Engineers Limited  
 Block S East Point Business Park Dublin D03 H3F4 Ireland t +353 1 664 8900

- NOTES:
- DO NOT SCALE. USE FIGURED DIMENSIONS ONLY.
  - THIS DRAWING IS TO BE READ IN CONJUNCTION WITH ALL OTHER RELEVANT ARCHITECTURAL AND ENGINEERING DRAWINGS.

LEGEND:

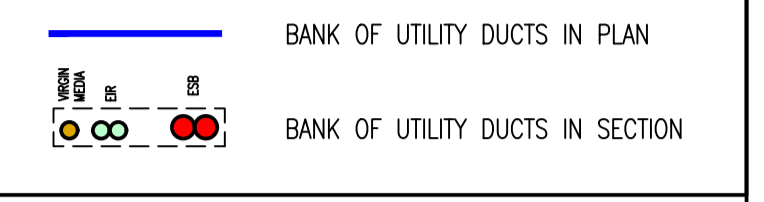

Rev	Date	Description	By	CHK
Amendments				

Project  
**PROPOSED RESIDENTIAL DEVELOPMENT  
 NEW ROAD, DONABATE**

Title  
**UTILITIES LAYOUT**

Client  
**FINGAL COUNTY COUNCIL**



BLOCK S, EASTPOINT BUSINESS PARK, ALFIE BYRNE ROAD,  
 DUBLIN D03 H3F4 IRELAND. Tel: (01) 664 8900  
 Email: info@waterman-moylan.ie www.waterman-moylan.ie

Status  
**FOR PUBLIC DISPLAY**

Designed By	PJD	Approved	MD	Waterman Ref	23-129
Drawn By	PJD	Date	APRIL 2024	Scales @ A1	1:500

Project - Originator - Volume - Level - Type - Role - Number  
**NRD-WMC-XX-00 - DR - C - P400**

Drawing Location: M:\Projects\23025-129 New Road Donabate\Drawings\NRD-WMC-XX-00-DR-C-P400 Utility Layout.dwg  
 Date: Aug 29, 2024 4:45pm