


Proposed Traffic Calming - Hartstown Distributor Road, Dublin 15

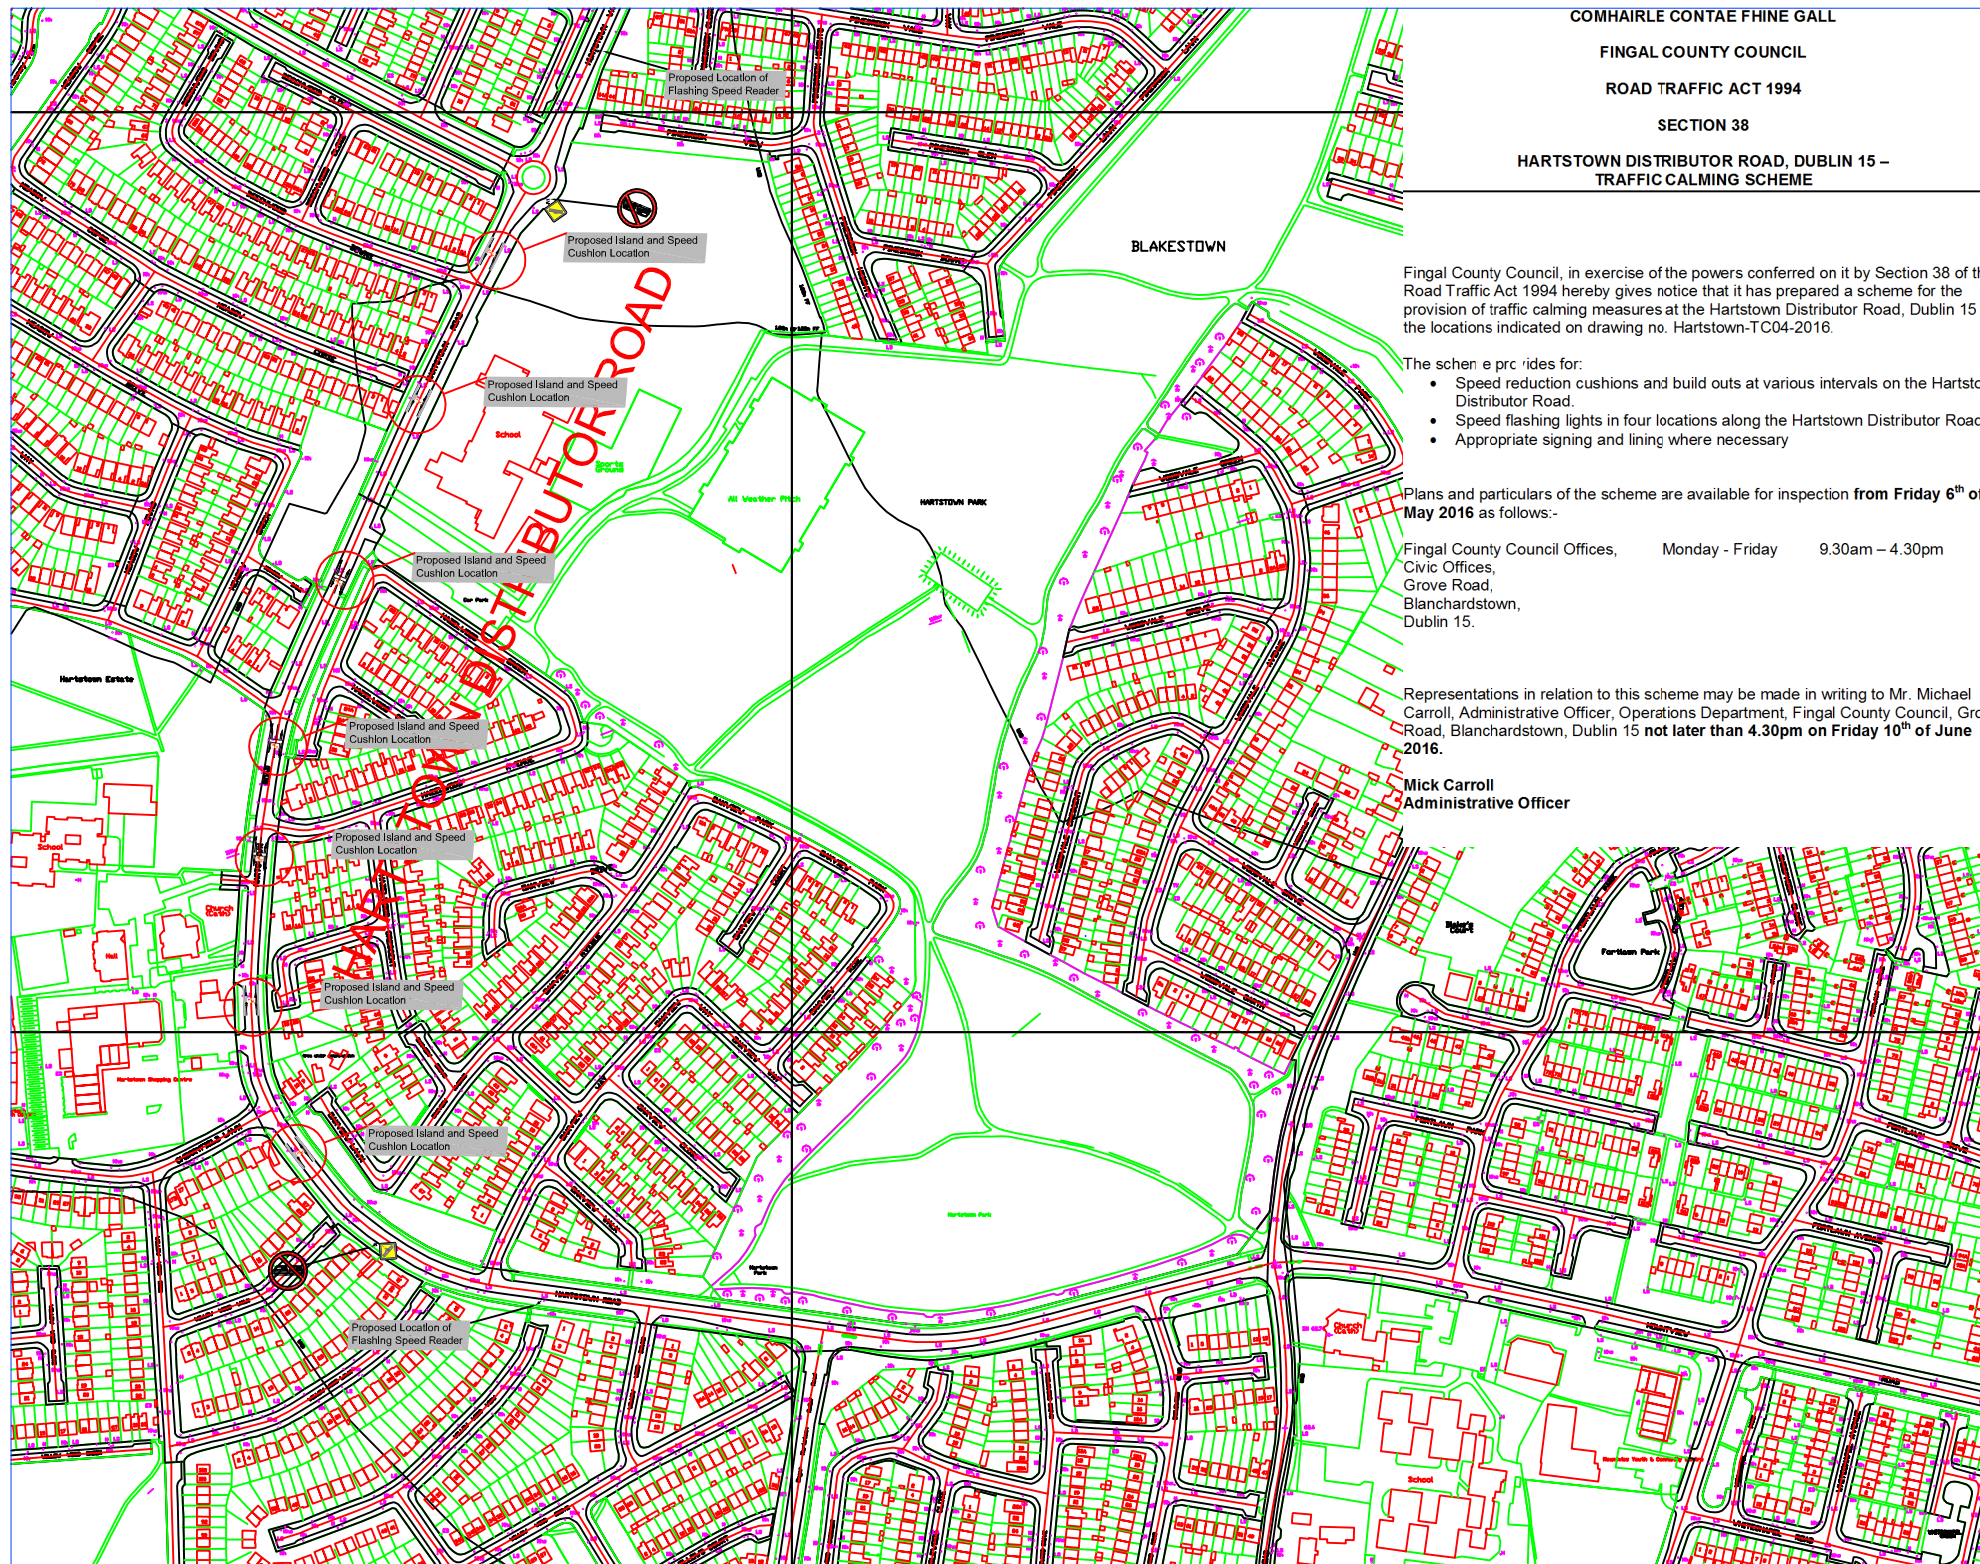

COMHAIRLE CONTAE FHINE GALL
 FINGAL COUNTY COUNCIL
 ROAD TRAFFIC ACT 1994
 SECTION 38
 HARTSTOWN DISTRIBUTOR ROAD, DUBLIN 15 –
 TRAFFIC CALMING SCHEME

Fingal County Council, in exercise of the powers conferred on it by Section 38 of the Road Traffic Act 1994 hereby gives notice that it has prepared a scheme for the provision of traffic calming measures at the Hartstown Distributor Road, Dublin 15 at the locations indicated on drawing no. Hartstown-TC04-2016.

- The scheme provides for:
- Speed reduction cushions and build outs at various intervals on the Hartstown Distributor Road.
 - Speed flashing lights in four locations along the Hartstown Distributor Road.
 - Appropriate signing and lining where necessary

Plans and particulars of the scheme are available for inspection from Friday 6th of May 2016 as follows:-


Fingal County Council Offices, Monday - Friday 9.30am – 4.30pm
 Civic Offices,
 Grove Road,
 Blanchardstown,
 Dublin 15.

Representations in relation to this scheme may be made in writing to Mr. Michael Carroll, Administrative Officer, Operations Department, Fingal County Council, Grove Road, Blanchardstown, Dublin 15 not later than 4.30pm on Friday 10th of June 2016.


Mick Carroll
 Administrative Officer



KEY PLAN

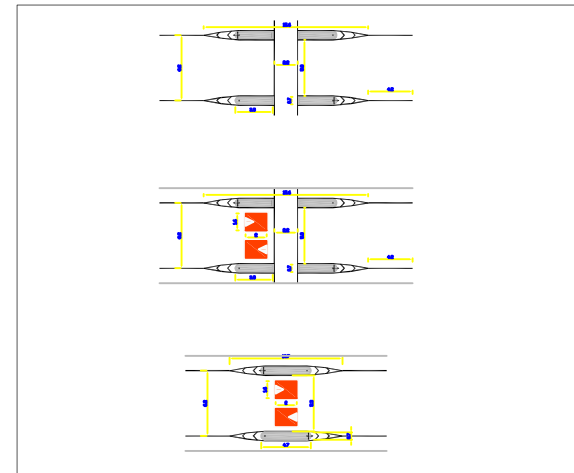


TYPICAL TRAFFIC CALMING RAMP DETAIL

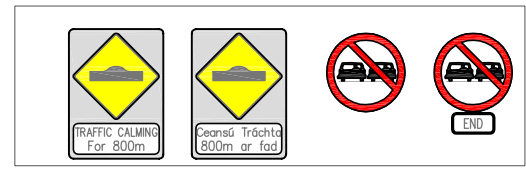

PROPOSED SIGNAGE

NOTES:
 1. ALL SIGNING AND LINING SHOWN IS INDICATIVE AND TO BE CONFIRMED BY THE ENGINEER ON SITE.
 2. ALL SIGNAGE TO BE IN ACCORDANCE WITH THE 'TRAFFIC SIGNS MANUAL'.

PUBLIC DISPLAY DRAWINGS

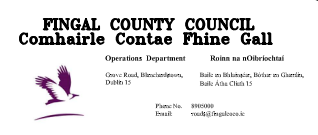

Ethna Felten,
 Director of Services, Operations.
 Liam Coughlan
 Senior Engineer, Operations.

Title: PROPOSED TRAFFIC CALMING MEASURES,
 HARTSTOWN DISTRIBUTOR ROAD, DUBLIN 15.

Drawn: NR	Scale: NTS
Checked: NR	Date: April 2016
Approved: LC	Drig. No: Hartstown-TC04-2016
	Rev: 1