



South east facing Elevation 1:100

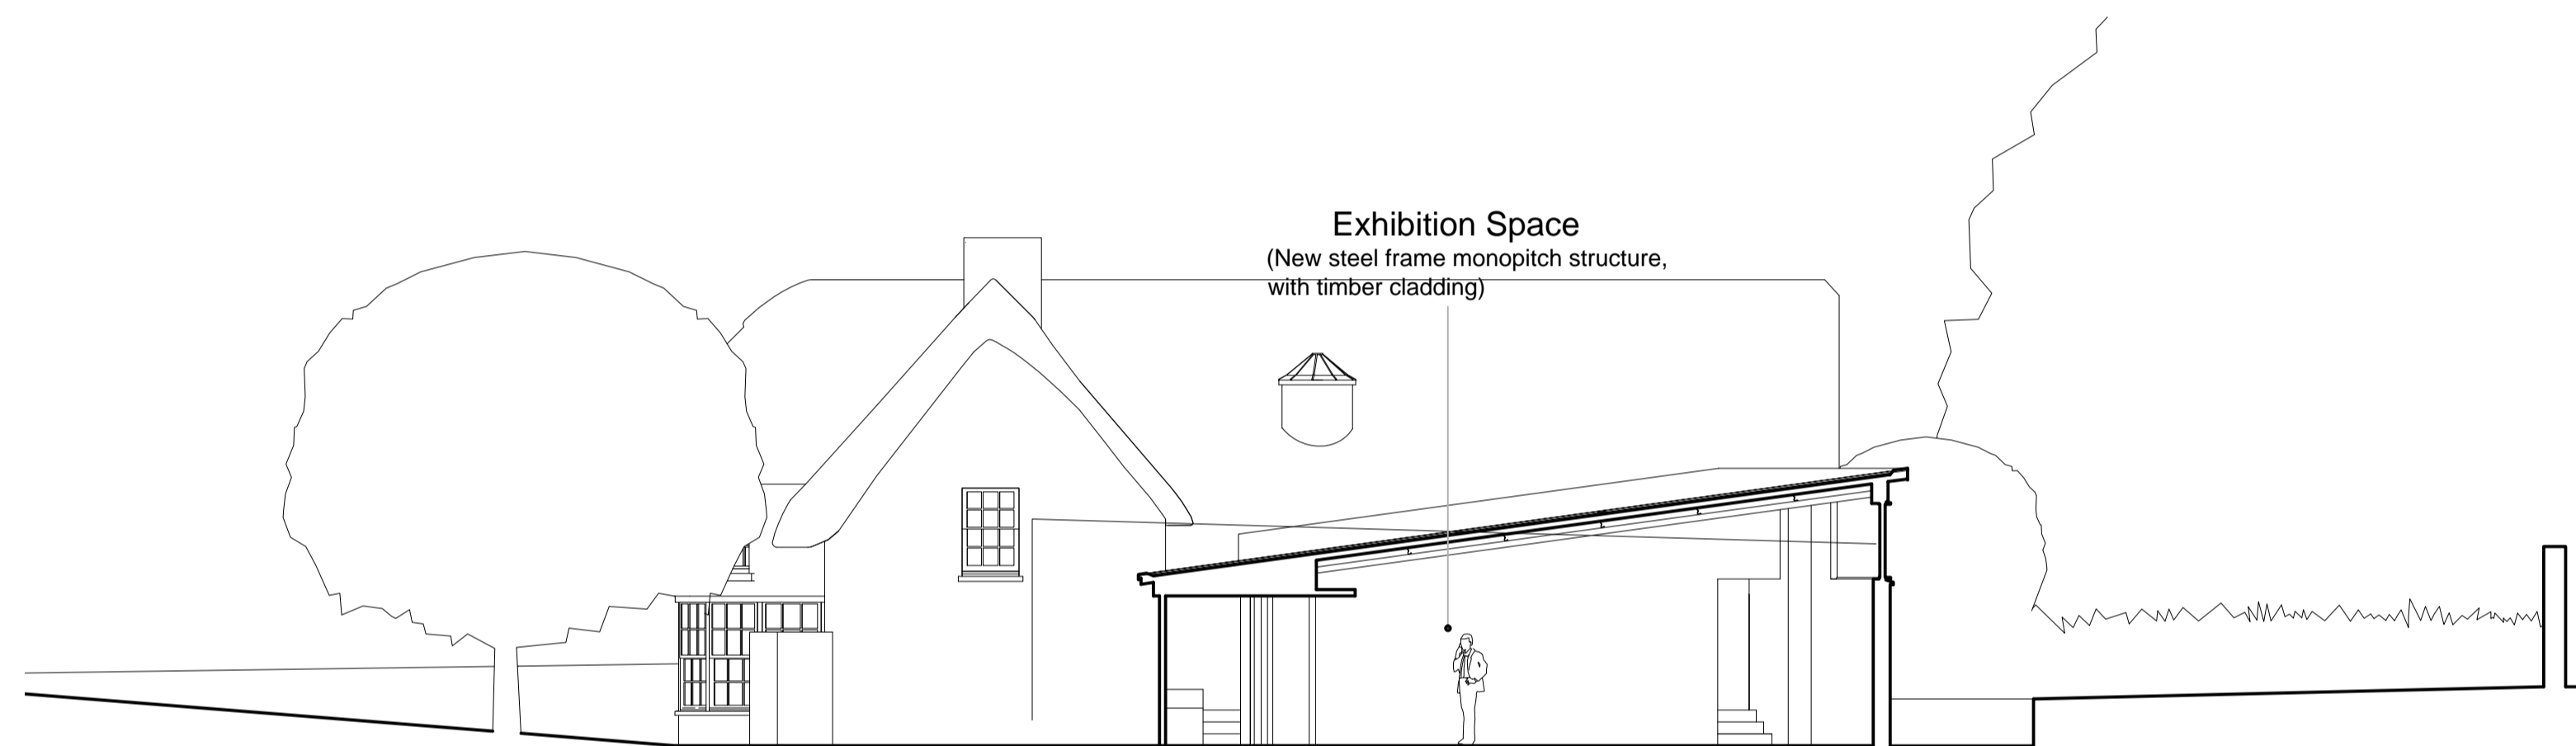

Section AA 1:100

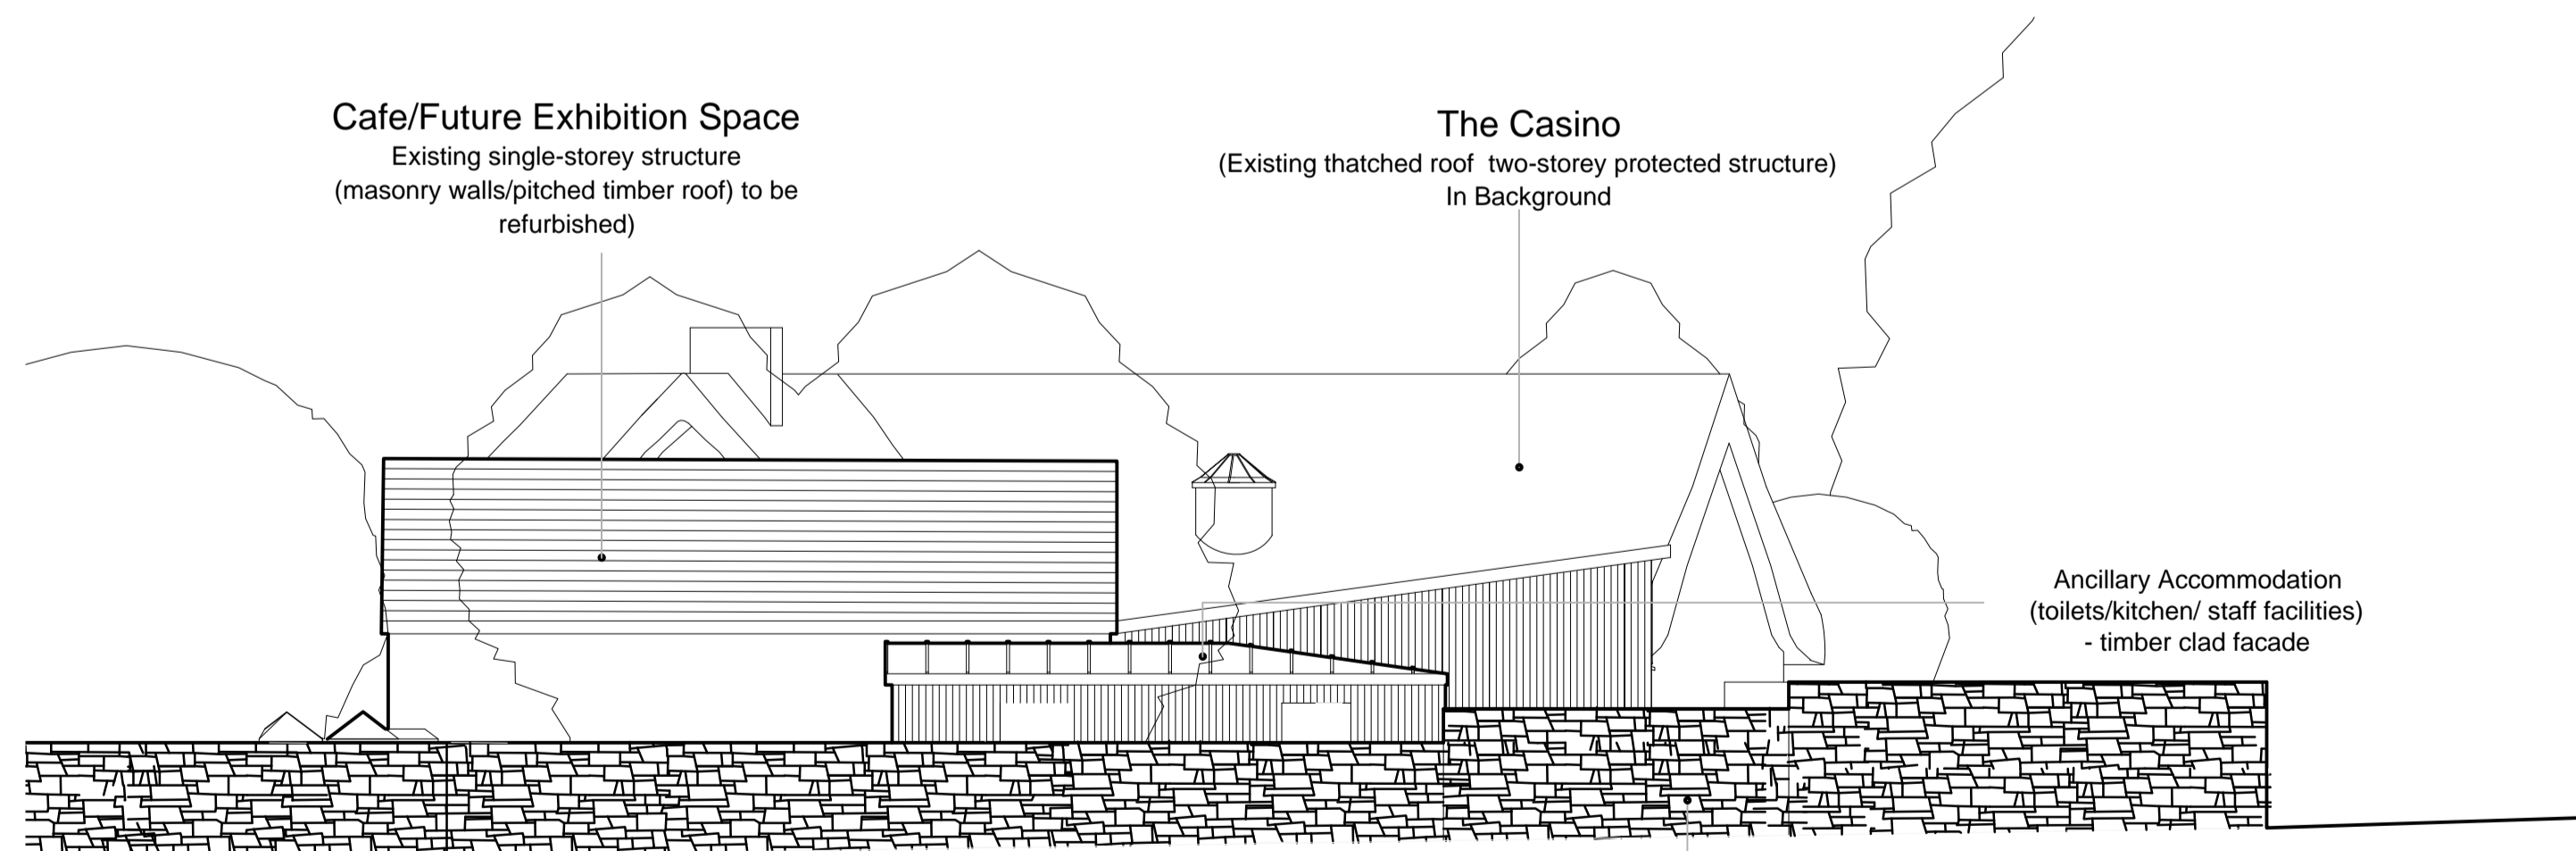

North east facing Elevation 1:100

Elevations, Section AA 1:100

Casino at Dublin Road, Malahide, Co. Dublin

Comhairle Contae Fhine Gall  
Fingal County Council  
ARCHITECTS DEPARTMENT  
FINGAL COUNTY HALL, MAIN ST., SWORDS, Co. DUBLIN  
Tel: (01) 890 5050, Fax: (01) 890 5079  
COUNTY ARCHITECT:  
FIONNUALA MAY Dip.Arch., B.Arch. Sc., M.U.B.C., M.R.I.A.I.



No.	DATE	REVISION

SCALE:-	1:100 @A1
DATE:-	June 2016
DRAWN:-	B.R

PROJECT TITLE:	Refurbishment and Redevelopment of The CASINO at MALAHIDE
DRAWING TITLE:	ELEVATIONS AND SECTION AA
SENIOR ARCHITECT:	P.BOYLE
PROJECT ARCHITECT:	BRID RYAN

DRAWING. NO:	REV.
15-189-p-106	