


PLAN OF UNDERPASS  
SCALE 1:100.



SECTION A-A  
SCALE 1:100

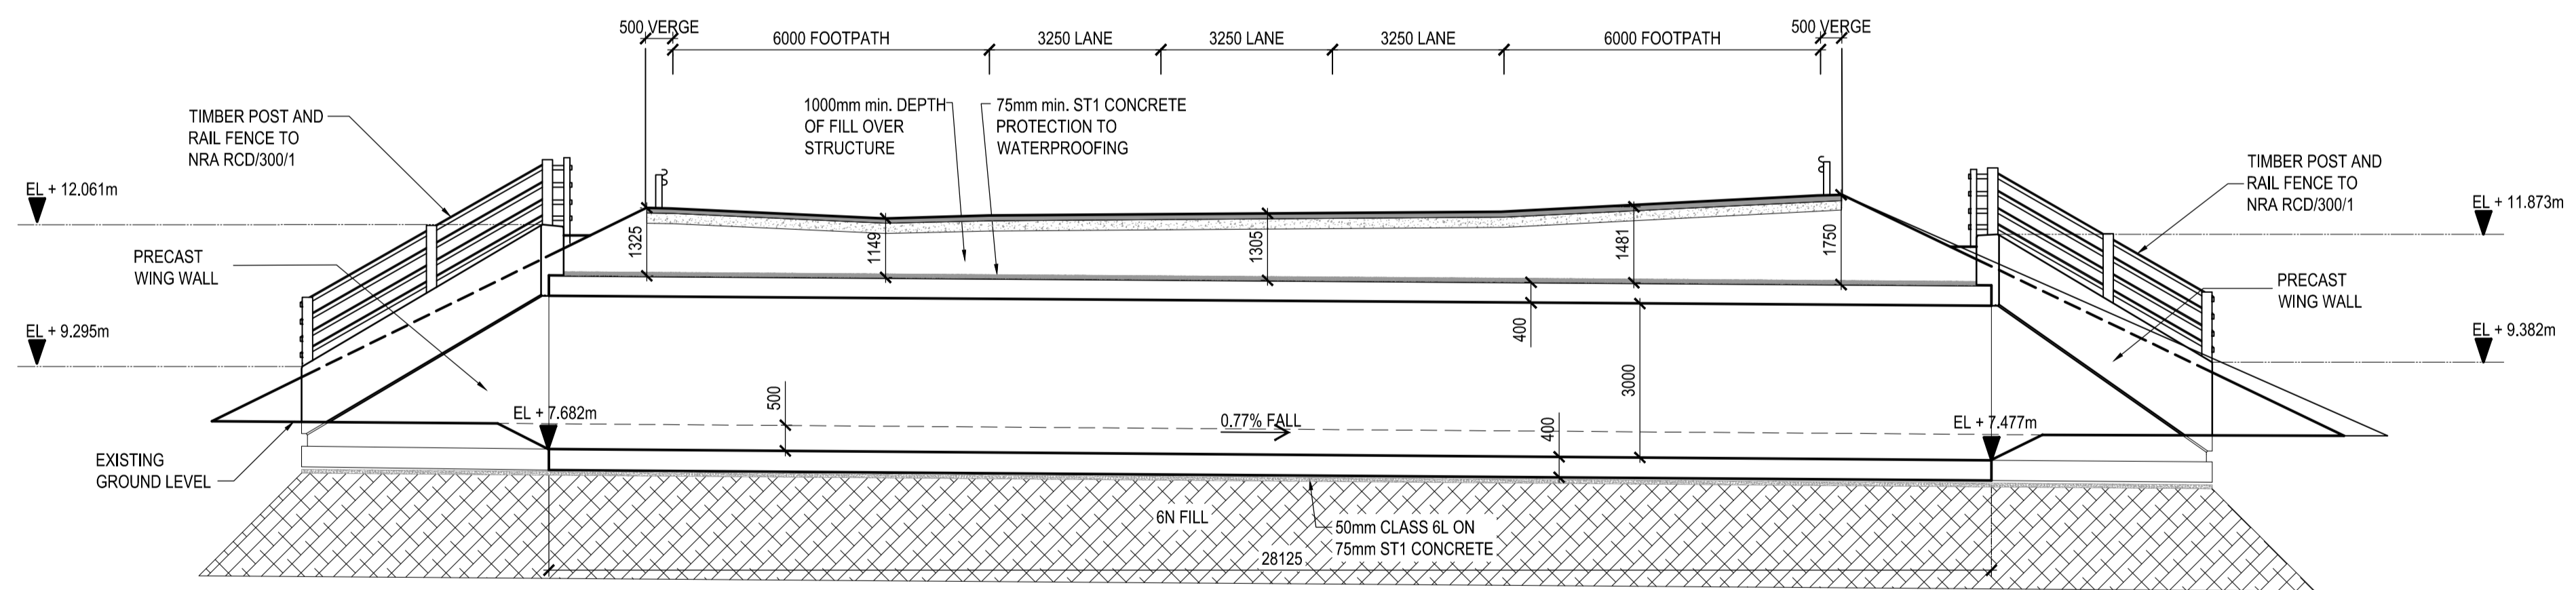

Fingal County Council,  
County Hall,  
Main Street,  
Swords,  
County Dublin



Halcrow Barry Limited Phone: +353-1-485 1400  
Classon House Email: info@hbbarry.ie  
Dundrum Business Park,  
Dundrum Road  
Dublin 14,  
Ireland

Rev.	Date	By	Amendments
A	11/11/16	R08/DR	DRAFT

Job  
**HOLE IN THE WALL ROAD  
JUNCTION UPGRADE**

Title  
MAYNE RIVER CULVERT  
SHEET  
1 OF 2

Issue Details		Office Use Only	
Designed: AM	Draft	<input checked="" type="checkbox"/>	Job No. Y5138
Drawn: R08	Approval		Date: NOVEMBER 2016
Checked: DR	Tender		Drawing No.
Approved: LP	Construction		<b>Y5138-PL-011</b>
Scale: 1:200 @ A3	Record		File Ref. Y5138

Rev. **A**