


* EXISTING CARRIAGEWAY WITH PROPOSED FOOTPATH AND CYCLETRACK

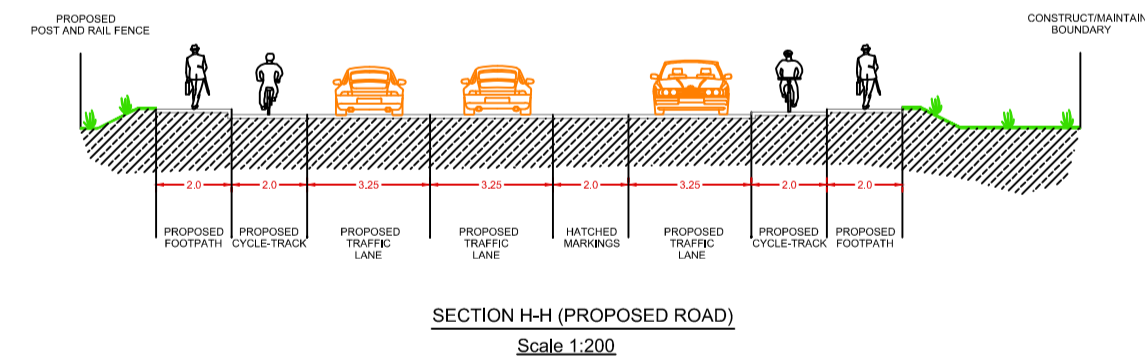

Fingal County Council
County Hall,
Main Street,
Swords,
County Dublin



Halcrow Barry Limited Phone: +353-1-485 1400
Classon House Email: info@hbbarry.ie
Dundrum Business Park,
Dundrum Road
Dublin 14,
Ireland

Rev.	Date	By	Amendments
A	09/01/17	AM/DR	DRAFT

Job
**HOLE IN THE WALL ROAD
JUNCTION UPGRADE**

Title
TYPICAL CROSS SECTIONS

Issue Details		Office Use Only	
Designed: AM	Draft	<input checked="" type="checkbox"/> Job No. Y5138	
Drawn: R08	Approval	Date: JANUARY 2017	
Checked: DR	Tender	Drawing No.	Rev. A
Approved: LP	Construction	Y5138-PL-013	
Scale: As Shown @ A1	Record	File Ref. Y5138	