


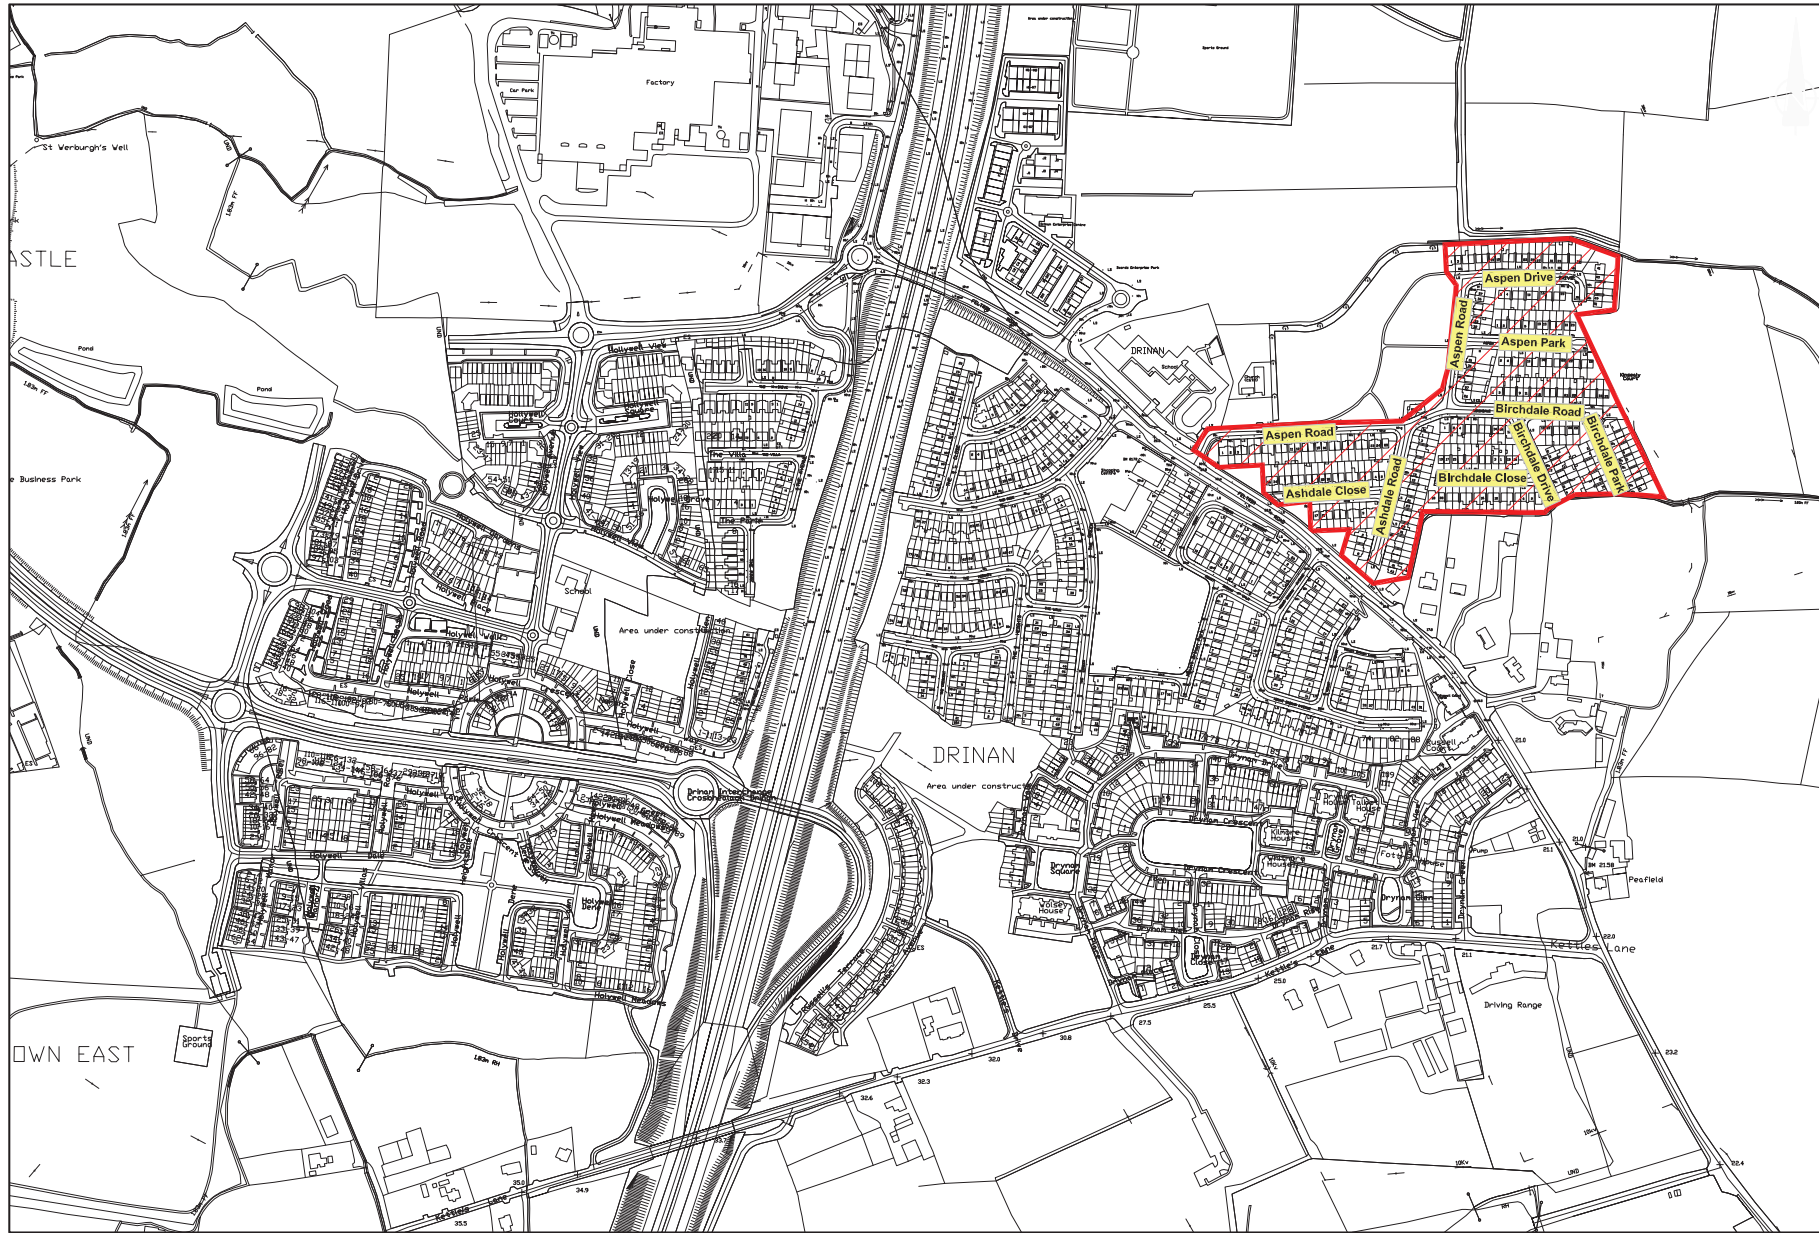

PROPOSED 30km/h SPEED LIMITS

- Aspen Road, Park & Drive, Ashdale Close & Road & Birchdale Road, Close, Drive and Park Kinsealy.



TYPICAL SIGNAGE LAYOUT



LEGEND

 -Proposed Residential and Housing Estate
'Slow Zone' - Speed Limit 30km/h



No.	DATE	REVISION

SCALE:-	NTS
DATE:-	July 2017
DRAWN:-	COF

PROJECT TITLE:	30km/h SPEED LIMIT
DRAWING TITLE	Aspen Road, Park & Drive, Ashdale Close & Road & Birchdale Road, Close, Drive and Park Kinsealy.
SENIOR ENGINEER:	Colm Keenan

PROJECT ENGINEERS	Silvana Di Clocchio
-------------------	---------------------

DRAWING. NO:	30km/h-2017-SPL-1-012
--------------	-----------------------