


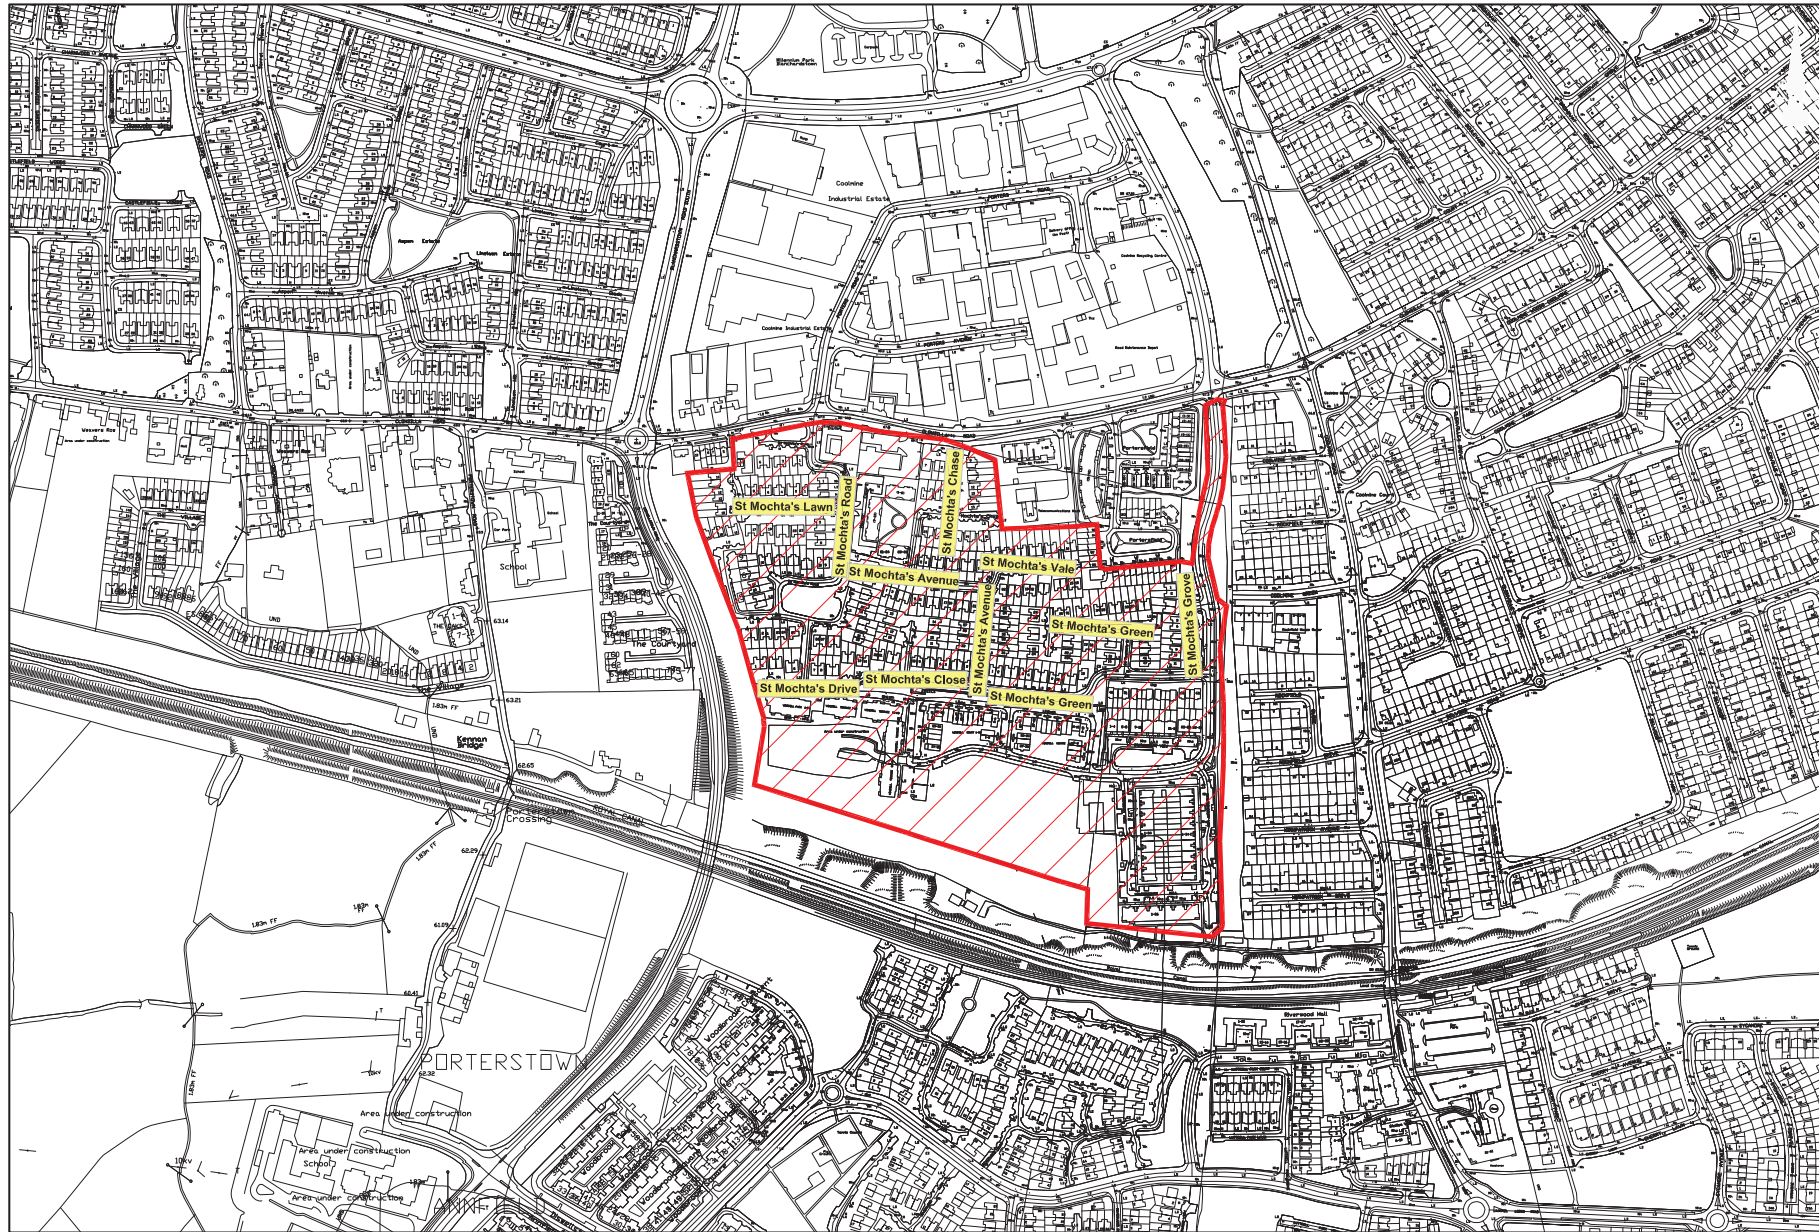

PROPOSED 30km/h SPEED LIMITS

- St Mochta's, Coolmine.



TYPICAL SIGNAGE LAYOUT



LEGEND

 -Proposed Residential and Housing Estate
"Slow Zone" - Speed Limit 30km/h



No.	DATE	REVISION

SCALE:-	NTS
DATE:-	July 2017
DRAWN:-	COF

PROJECT TITLE:	30km/h SPEED LIMIT
DRAWING TITLE	St. Mochta's, Castleknock.
SENIOR ENGINEER:	Colm Keenan

PROJECT ENGINEERS
NaomI Rooney

DRAWING. NO:
30km/h-2017-SPL-1-015