


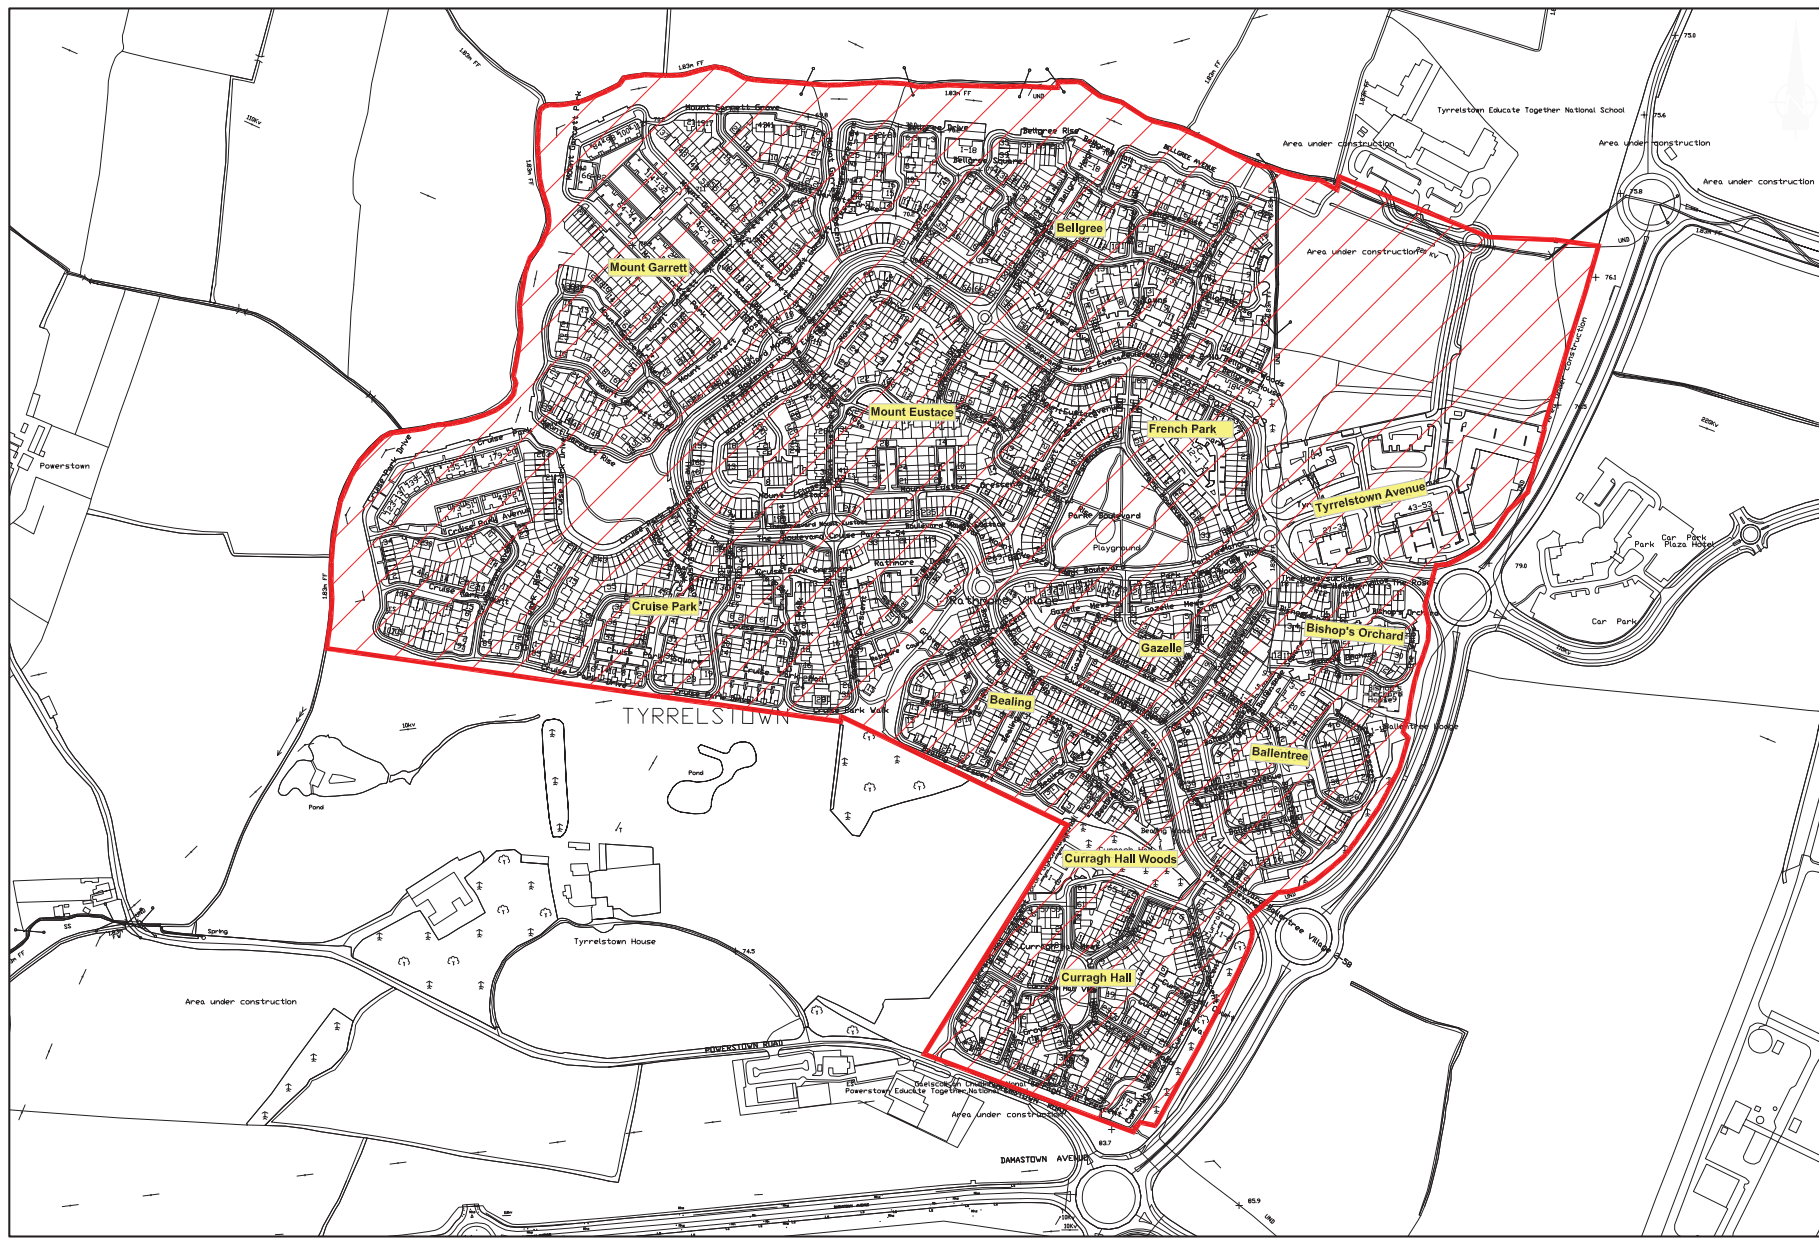

# PROPOSED 30km/h SPEED LIMITS - Tyrrelstown



TYPICAL SIGNAGE LAYOUT



LEGEND

 -Proposed Residential and Housing Estate 'Slow Zone' - Speed Limit 30km/h



No.	DATE	REVISION

SCALE:-	NTS
DATE:-	July 2017
DRAWN:-	COF

PROJECT TITLE:	30km/h SPEED LIMIT
DRAWING TITLE	Tyrrelstown, Mulhuddart.
SENIOR ENGINEER:	Colm Keenan

PROJECT ENGINEERS	NaomI Rooney
-------------------	--------------

DRAWING. NO:	30km/h-2017-SPL1-016
--------------	----------------------