


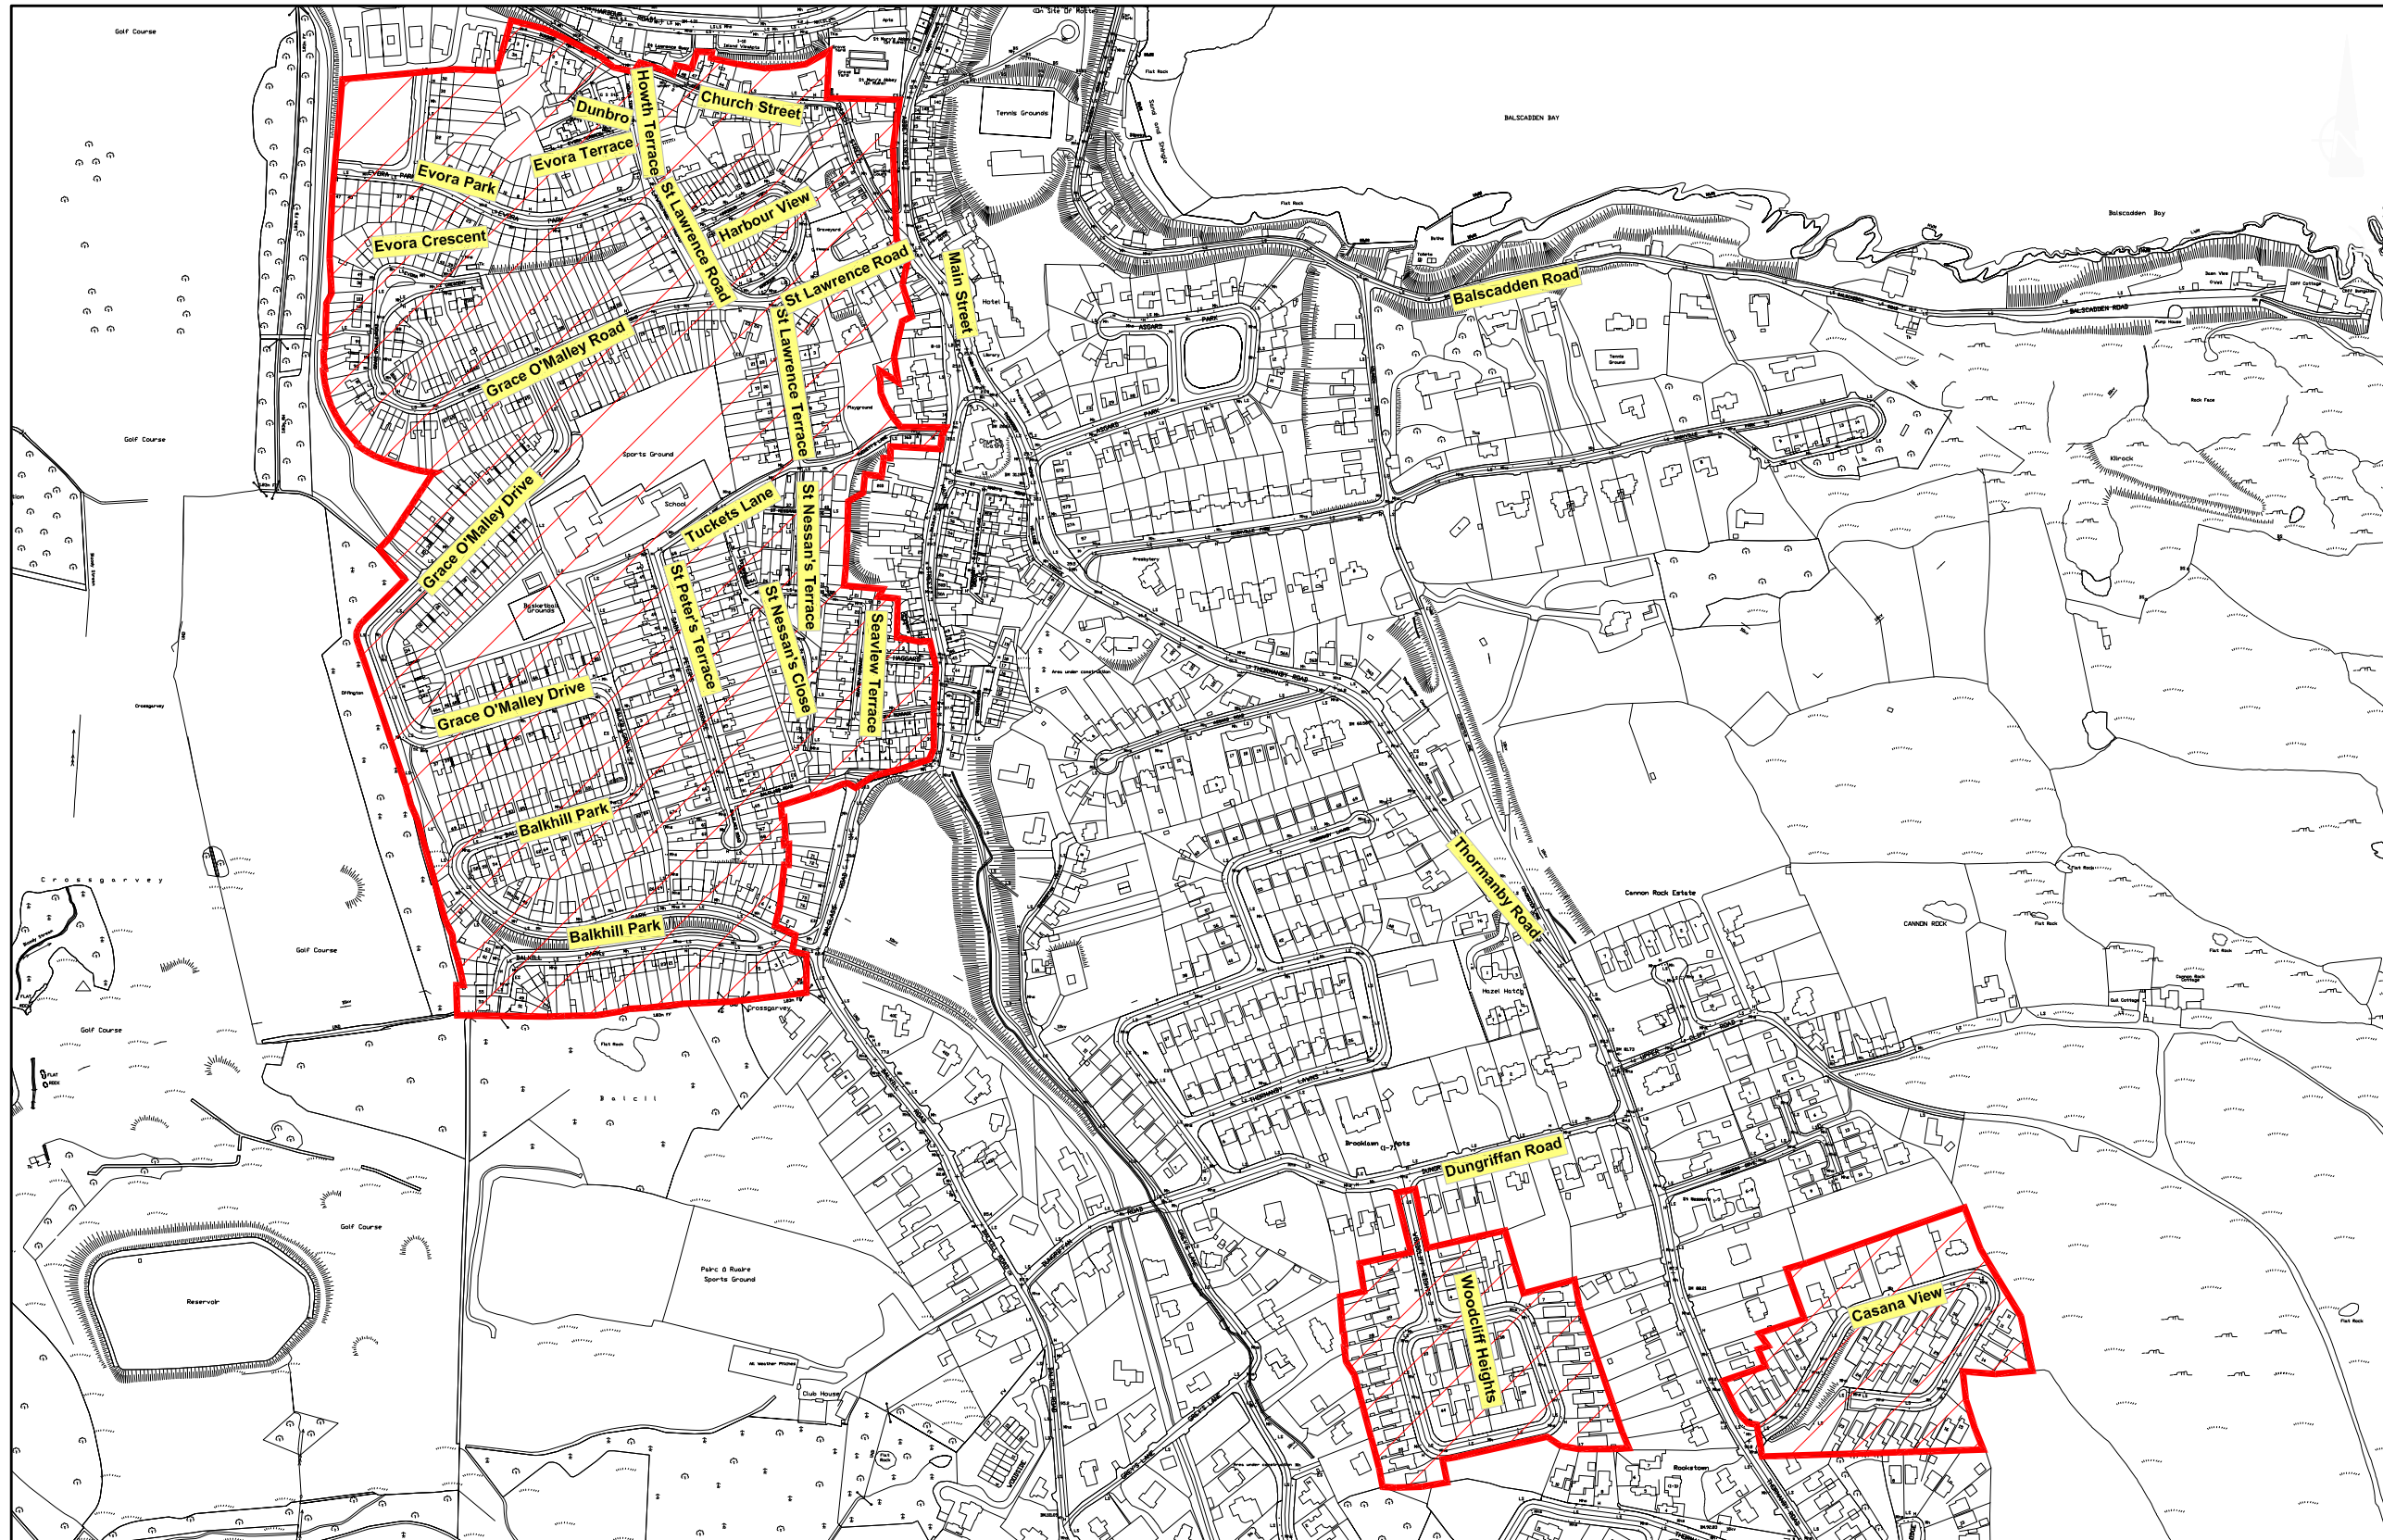


PROPOSED 30km/h SPEED LIMITS

- Grace O'Malley Road & Drive, Evora Park, Terrace & Crescent, St Peter's Terrace, St Lawrence Terrace & Road St Nessian's Close & Terrace, Tuckets Lane, Seaview Terrace, Harbour View, Dunbro Hill & Terrace, Howth Terrace, Church Street, Woodcliff Heights, Casana View Balkhill Park Howth.



TYPICAL SIGNAGE LAYOUT

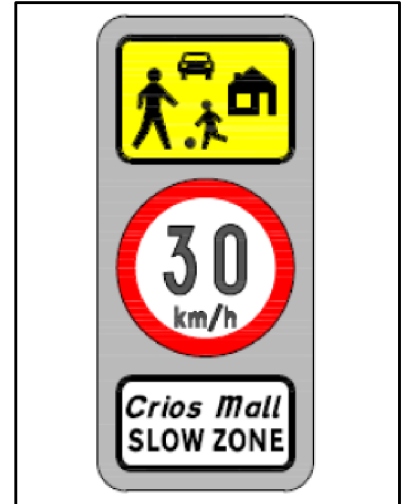

LEGEND

-Proposed Residential and Housing Estate 'Slow Zone' - Speed Limit 30km/h

No.	DATE	REVISION

SCALE:-	NTS
DATE:-	July 2017
DRAWN:-	COF

PROJECT TITLE:	30km/h SPEED LIMIT
DRAWING TITLE	Grace O'Malley Road & Drive, Evora Park, Terrace & Crescent, St Peter's Terrace, St Lawrence Terrace & Road St Nessian's Close & Terrace, Tuckets Lane, Seaview Terrace, Harbour View, Dunbro Hill & Terrace, Howth Terrace, Church Street, Woodcliff Heights, Casana View Balkhill Park Howth.
SENIOR ENGINEER:	Colm Keenan
PROJECT ENGINEERS	Silvana Di Cioccio

DRAWING. NO:	30km/h-2017-SPL1-008
--------------	----------------------