


Proposed Location of Ramps

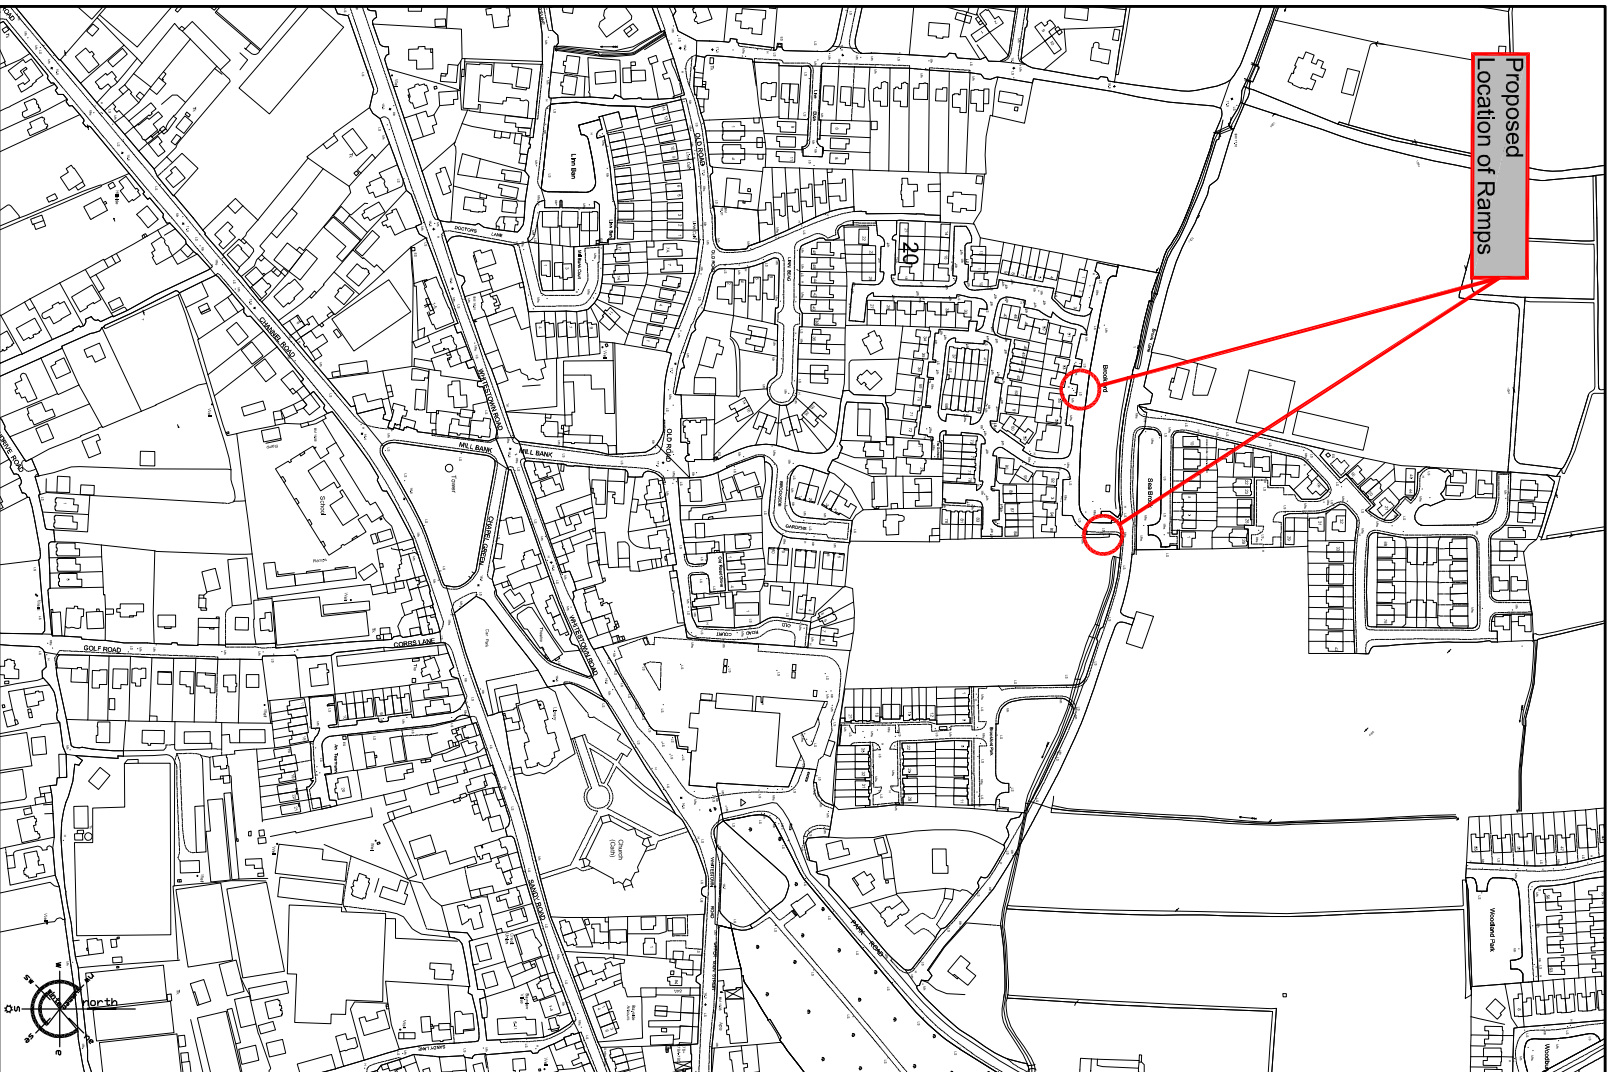


Proposed Location of Ramps




Brookford, Rush, Co. Dublin.

Site Location Map
Not to Scale

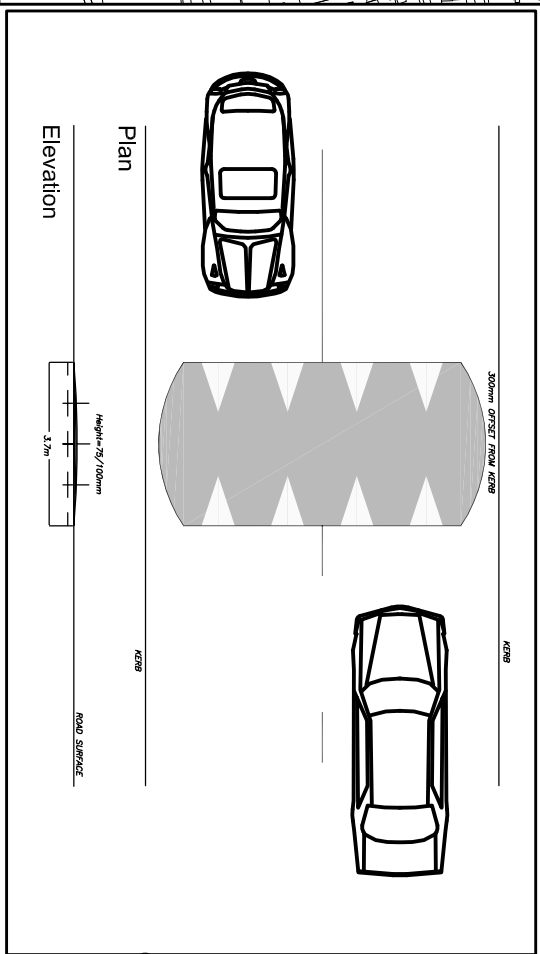

Traffic Calming Ramp
Not to Scale

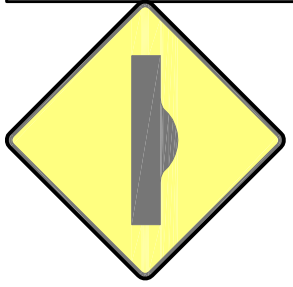

Road Signage
Not to Scale

COMHAIRLE CONTAE FINE GALL
FINGAL COUNTY COUNCIL
ROAD TRAFFIC ACTS 1993 - 2015
PUBLIC TRANSPORT REGULATION ACT, 2009
TRAFFIC CALMING SCHEME
Brookford Estate, Rush

Fingal County Council in exercise of the powers conferred under Section 38 of the Road Traffic Act, 1994 and Section 46 of the Public Transport Regulation Act, 2009 hereby gives notice that it has prepared a Scheme for the provision of traffic calming measures at the following locations:

- Brookford Estate, Rush

The scheme includes the provision of traffic calming ramps, appropriate road signage and markings where necessary. Plans and particulars of the Scheme as shown on Drawing Number 2018-PD-TC-017, are available for inspection from Tuesday 17th July to Tuesday 14th August 2018 as follows:-

Location	Day	Opening Hours
Fingal County Council - County Hall, Main Street, Swords, Co. Dublin.	Monday - Friday	9:00 am - 5:00 pm (4:30 pm, Friday)
Rush Library - Chapel Green, Rush, Co. Dublin.	Monday - Friday	Check locally for Opening Hours

The proposed Scheme is also available to view on Fingal County Council's website: <https://consult.fingal.ie/>

Representations in relation to the proposed Scheme may be made in writing to: Administrative Officer, Ballynagan Swords Operations, Fingal County Council, Grove Road, Blanchardstown, Dublin 15 or email BalSivOCPAree@fingal.ie to be received no later than 4.30 pm on Tuesday 14th August 2018.

Administrative Officer
Ballynagan Swords Operations
Dated: Tuesday 17th July 2018

All comments, including the names of those making comments submitted to the Council in regard to this Traffic Calming Scheme will form part of the statutory report to be presented to the monthly meeting of Fingal County Council.

Accordingly the statutory report will list the persons or bodies who made submissions or observations with respect to the proposed Traffic Calming Scheme in accordance with the regulations of the Road Traffic Act 1994.

The submissions will also be included in the minutes of that meeting and consequently will appear on the Council's Website. By making a submission the name of individual or bodies will appear on the statutory report and minutes of the meeting.

© Ordnance Survey/Ireland. All Rights Reserved. Licence number 2017/24/CMAI/FingalCountyCouncil

Comhairle Contae Fhine Gall | Roinn na roibhreachaí
Fingal County Council | Operations Department



Traffic Section - Civic Offices, Grove Road, Blanchardstown, Dublin 15
☎ (01) 8905000
✉ roads@fingal.ie

Director of Services: David Storey
Senior Engineer: Karen A Gallagher
Senior Exec. Engineer: Andrew Nolan
Project Engineer: Silvana Di Ciaccio

Date: _____
Scale: NTS
Drawn by: cof
Revision: _____
Drawing Number: 2018-PD-TC-017

Fingal County Council
Operations Department

Traffic Section

Traffic Management

Scheme 2018

PUBLIC DISPLAY
PROPOSED TRAFFIC CALMING SCHEME
- BROOKFORD, RUSH, CO. DUBLIN.